


REPRODUCTION OF THIS DRAWING
IS PROHIBITED WITHOUT THE
ARCHITECT'S PERMISSION


[illegible]

PROJECT:
84-96 HINTON AVENUE
MIXED USE DEVELOPMENT
OTTAWA ONT.
CLIENT:
SMART LIVING PROPERTIES
226 ARGYLE AVE.
OTTAWA, ONTARIO, K2P 1

D E X T O R A. E D W A R D S
480 WEST HUNT CLUB ROAD, SUITE 203
OTTAWA, ONTARIO
CANADA
K2E - 0B8
PHONE:
(613) 728 - 4159
FAX:
(819) 456 - 9983

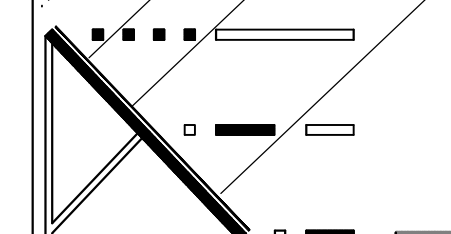

DESIGN & EXPERTISE

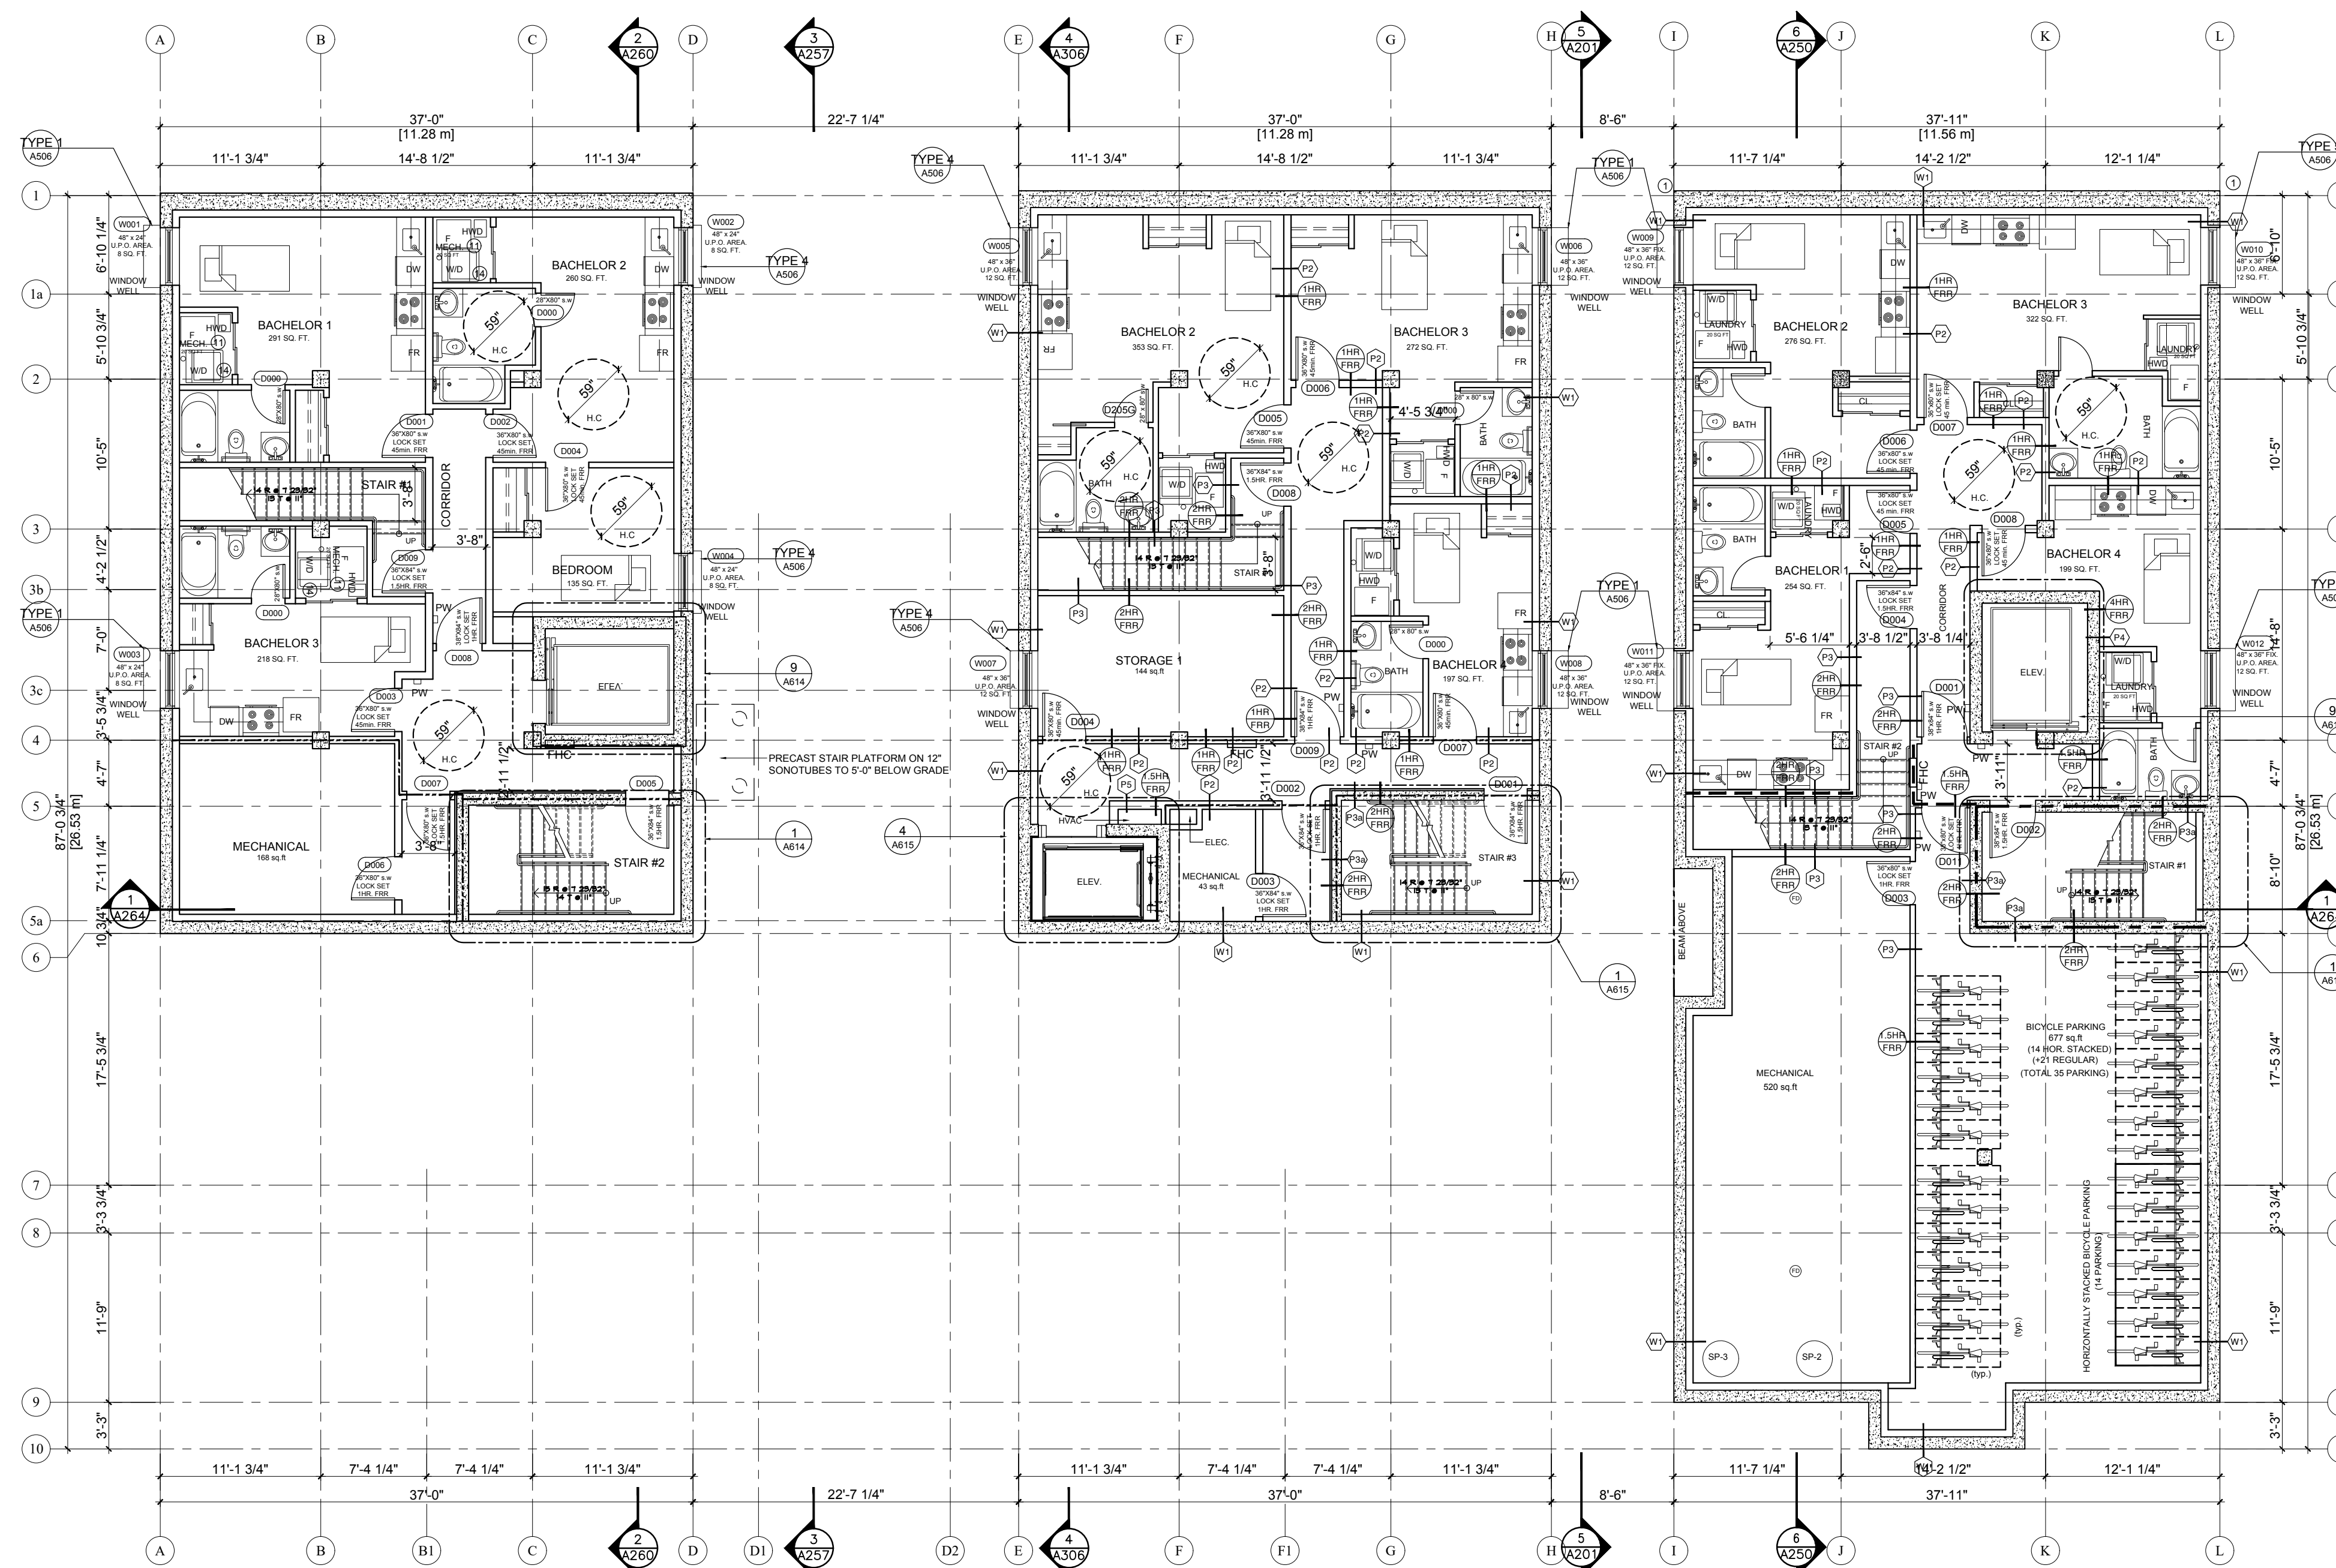

1 BASEMENT PLAN - COMBINED HINTON
A124 SCALE: 1/8" = 1'-0"

IT IS THE RESPONSIBILITY OF THE APPROPRIATE CONTRACTOR TO CHECK AND VERIFY ALL DIMENSIONS ON SITE AND REPORT ALL ERRORS AND OMISSIONS TO THE ARCHITECT