


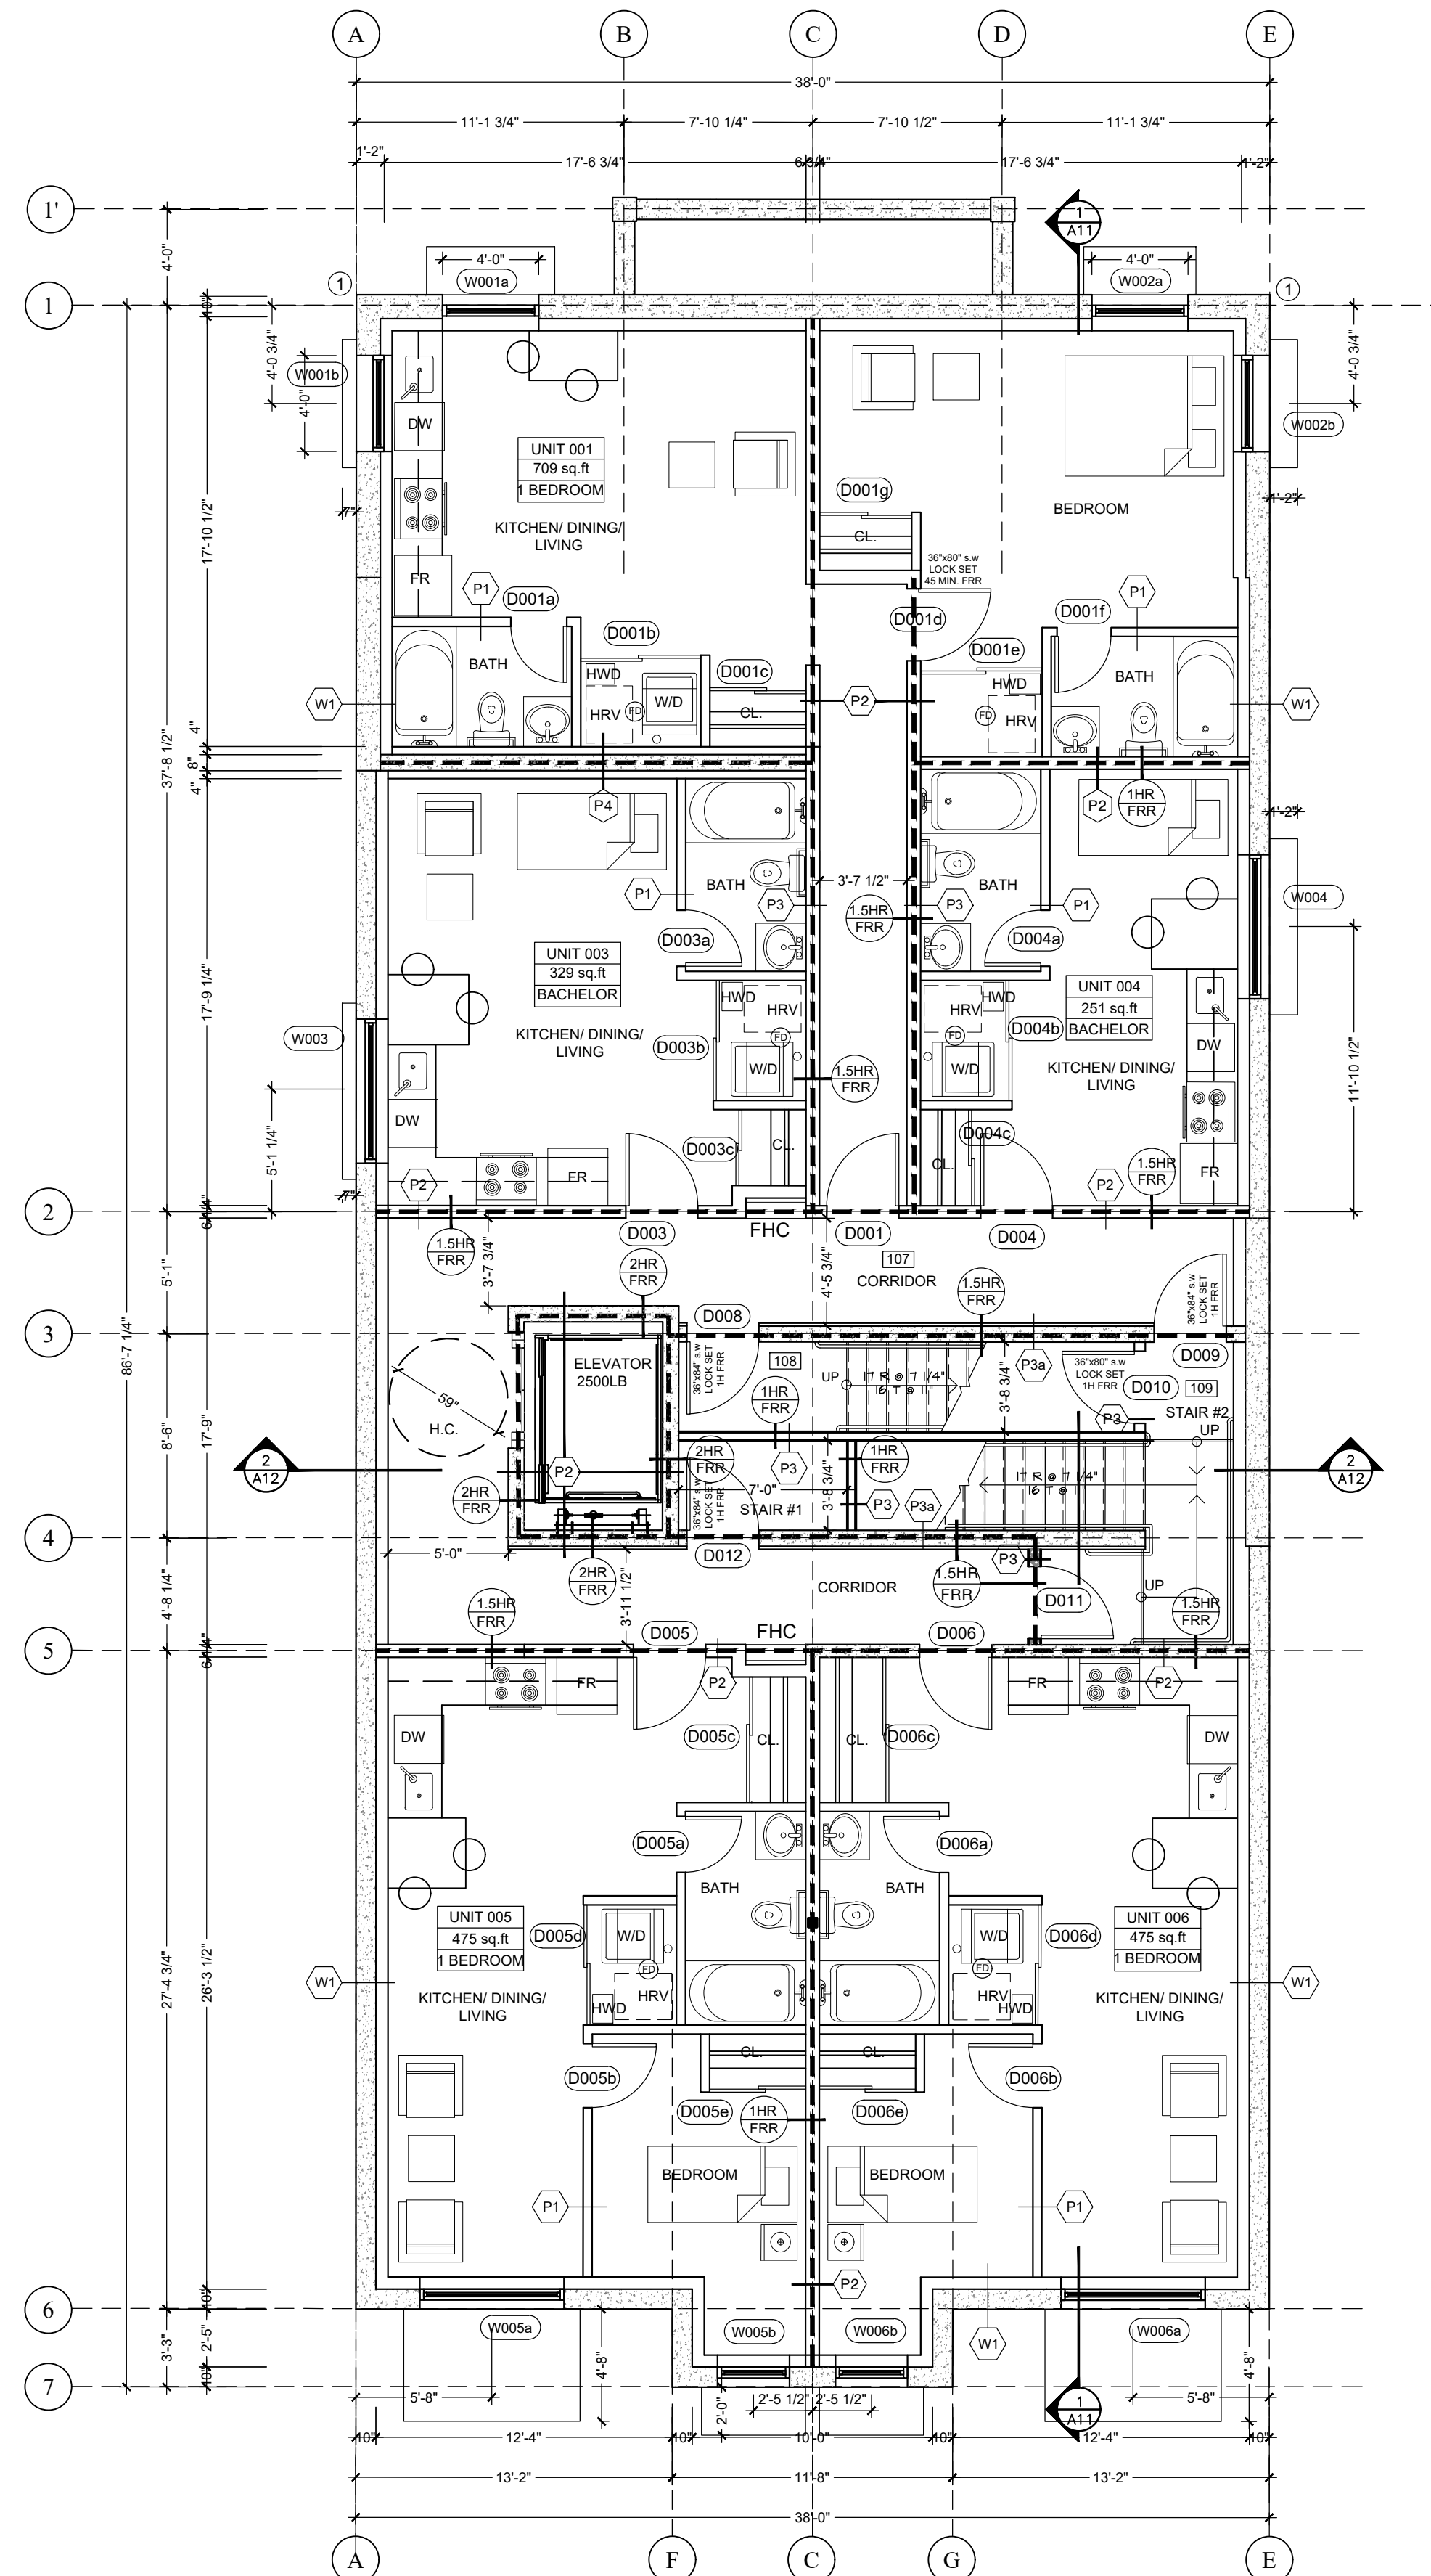

1 BASEMENT PLAN - HIN 84-86
SCALE: 3/16"=1'-0"

TRUE NORTH
PROJECT NORTH

HINTON AVENUE NORTH

PROJECT KEY PLAN

REPRODUCTION OF THIS DRAWING
IS PROHIBITED WITHOUT THE
ARCHITECT'S PERMISSION

REVISIONS:	DATE:
ISSUED FOR REVIEW	15.03.2020

DRAWN BY:
DEXTOR EDWARDS
DATE:
MARCH 2020
SCALE:
AS SHOWN ON DETAIL

PROJECT:
84-86 HINTON AVENUE
RESIDENTIAL
OTTAWA ONT.
CLIENT:
SMART LIVING PROPERTIES
226 ARGYLE AVE.
OTTAWA, ONTARIO, K2P 1B9

A1

JOB NO: 1321 - 09

DEXTOR A. EDWARDS
480 WEST HUNT CLUB ROAD, SUITE 203
OTTAWA, ONTARIO
CANADA
K2E - 0B8
PHONE:
(613) 725 - 4159
FAX:
(613) 456 - 9953

DESIGN & EXPERTISE

IT IS THE RESPONSIBILITY OF THE APPROPRIATE CONTRACTOR TO CHECK
AND VERIFY ALL DIMENSIONS ON SITE AND REPORT ALL ERRORS AND OR
OMMISSIONS TO THE ARCHITECT.