

LEGEND

- PROPERTY LINE
- PROPOSED STORM SEWER
- DRAINAGE DIVIDE
- PROPOSED SWALE
- LIMIT OF WORK
- MAJOR SYSTEM FLOW ROUTE
- DRAINAGE AREA ID
- AREA IN Ha
- RATIONAL METHOD RUNOFF COEFFICIENT

EX6	
4.010	
0.19	

NOT FOR CONSTRUCTION

TOPOGRAPHIC INFORMATION
 TOPOGRAPHIC INFORMATION PROVIDED BY STANTEC GEOMATICS LTD.
 PROJ. NO. 161813657-111
 DATED APRIL 24, 2017


SITE PLAN INFORMATION
 SITE PLAN PROVIDED BY HOBIN ARCHITECTURE INC.
 PROJ. NO. 1524
 DATED MAY 12, 2020

GEOTECHNICAL STUDY
 GEOTECHNICAL RECOMMENDATIONS PROVIDED BY WSP CANADA INC.
 PROJ. NO. 161-17230-00
 DATED MARCH, 2017

SITE SERVICING AND STORMWATER MANAGEMENT STUDY
 SERVICING AND STORMWATER MANAGEMENT RECOMMENDATIONS PROVIDED BY DSEL
 PROJ. NO. 17-940
 DATED MAY 2020

BENCH MARK
 TOP OF SPINDLE LOCATED AT THE NORTH WEST CORNER OF THE SITE
 ELEV=73.00

No.	1.	A.J.G.	20.05.22	ISSUED FOR MUNICIPAL REVIEW
		BY	YY.MM.DD	DESCRIPT

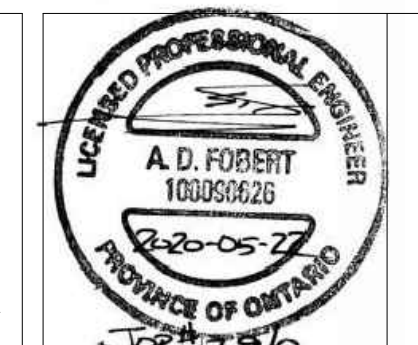

PROJECT No. 17-940

STORMWATER MANAGEMENT PLAN
 1040 BANK STREET

WINDMILL DEVELOPMENT GROUP LTD. 400-300 Richmond Road
 Ottawa, Ontario, K1Z 6X6
 Tel. (613) 410-1073

DSEL
 david schaeffer engineering ltd
 120 Iber Road Unit 103
 Slitsville, Ontario, K2S 1E9
 Tel. (613) 836-0856
 Fax. (613) 836-7183
 www.DSEL.ca

DRAWN BY:	A.J.G.	CHECKED BY:	A.D.F.	DRAWING NO.	SHEET NO.
DESIGNED BY:	A.J.G.	CHECKED BY:	A.D.F.	SWM-2	2 of 2
SCALE:	1:200	DATE:	MAY 2020		

D07-12-XX-XXXX