

ASPHALT AND CONCRETE SURFACES TO BE REMOVED




REMOVAL

REMOVALS NOTES:

1. OBTAIN ALL APPROVALS AND PERMITS FROM THE CITY OF OTTAWA PRIOR TO ANY REMOVAL WORK OR CONSTRUCTION.
2. ALL STRUCTURES AND PIPES WITHIN THE PROPOSED BUILDING AREA TO BE REMOVED AND DISPOSED OF OFF SITE.
3. REFER TO LANDSCAPE DRAWINGS AND TREE CONSERVATION REPORT BY RUHLAND & ASSOCIATES FOR LANDSCAPING REMOVAL INFORMATION

NORTH

KEY PLAN
N.T.S.

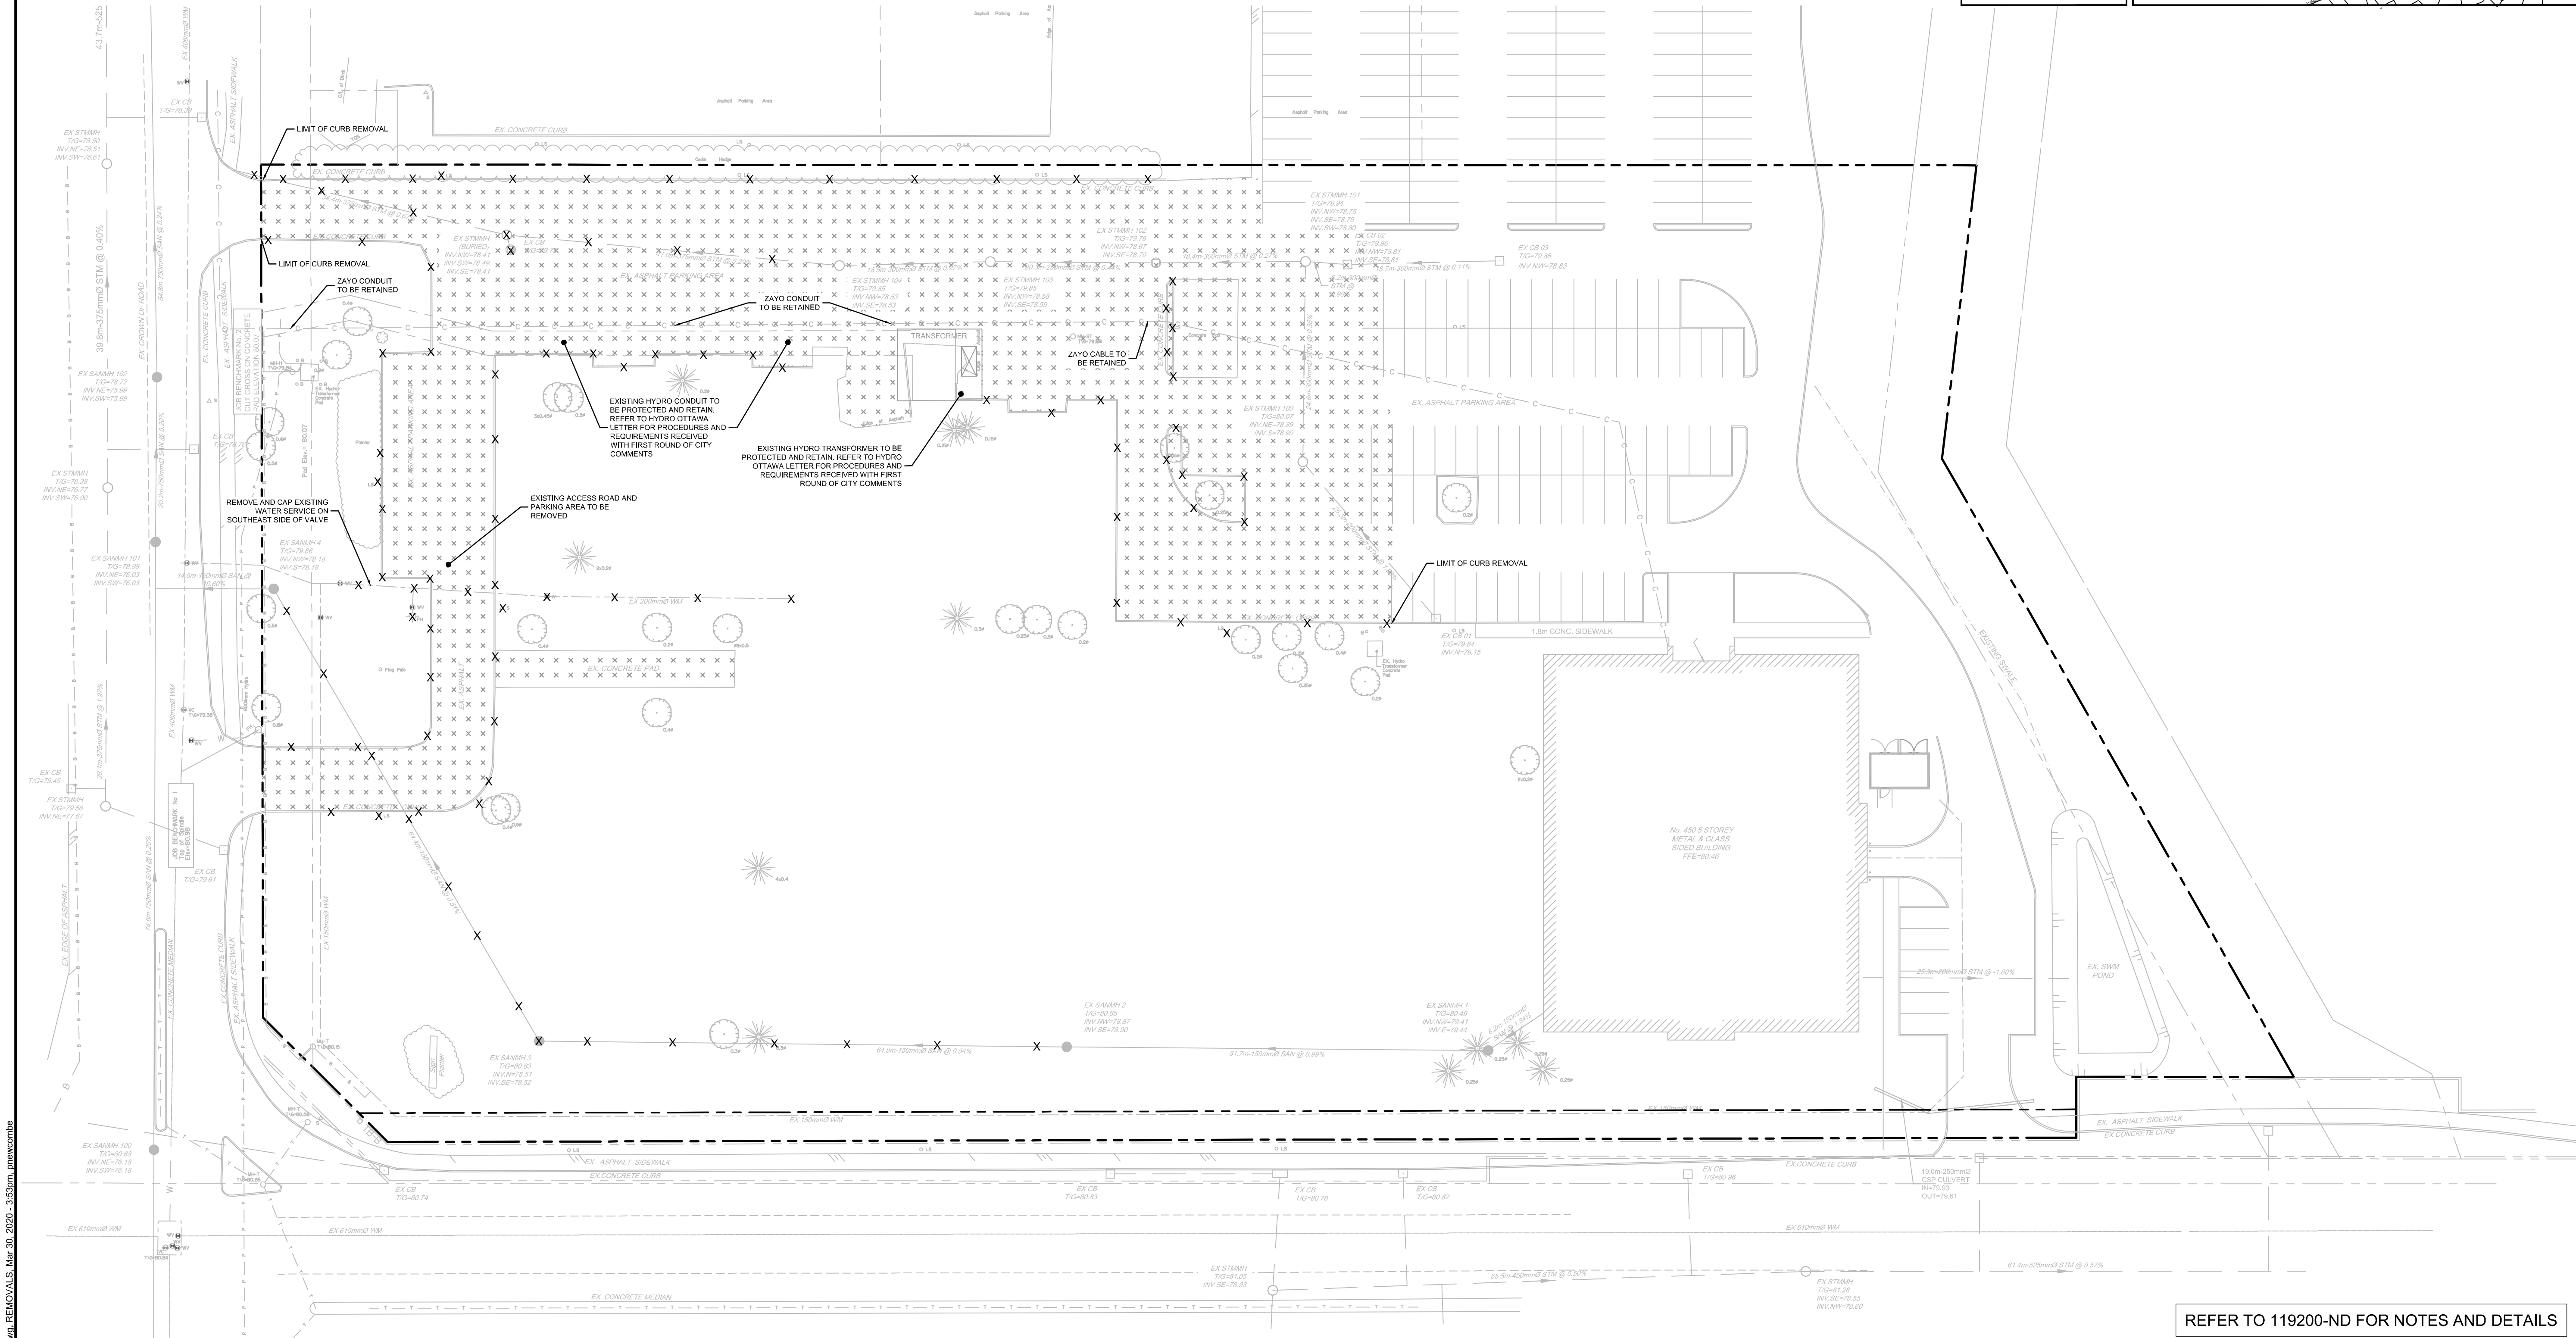


NOTE:
THE POSITION OF ALL POLE LINES, CONDUITS,
WATERMAINS, SEWERS AND OTHER
UNDERGROUND AND OVERGROUND UTILITIES AND
STRUCTURES IS NOT NECESSARILY SHOWN ON
THE CONTRACT DRAWINGS, AND WHERE SHOWN,
THE ACCURACY OF THE POSITION OF SUCH
UTILITIES AND STRUCTURES IS NOT GUARANTEED.
BEFORE STARTING WORK, DETERMINE THE EXACT
LOCATION OF ALL SUCH UTILITIES AND
STRUCTURES AND ASSUME ALL LIABILITY FOR
DAMAGE TO THEM.

NOT FOR
CONSTRUCTION

No.	REVISION	DATE	BY
1.	SUBMITTED TO CITY IN RESUBMISSION PACKAGE	MAR 27/20	CJR

SCALE

1:400

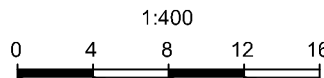

DESIGN


CHECKED

DRAWN

CHECKED

APPROVED

FOR REVIEW ONLY

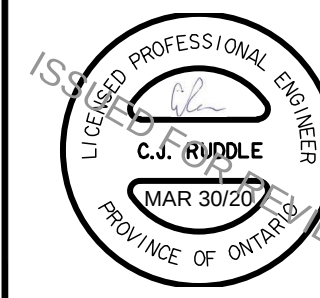

NOVATECH
Engineers, Planners & Landscape Architects
Suite 200, 240 Michael Cowpland Drive
Ottawa, Ontario, Canada K2M 1P6
Telephone (613) 254-9643
Facsimile (613) 254-5867
Website www.novatech-eng.com

LOCATION
3026 SOLANDT ROAD, OTTAWA ON.

DRAWING NAME
REMOVALS PLAN

PROJECT No.	119200
REV.	REV. 1
DRAWING No.	119140-REM

REFER TO 119200-ND FOR NOTES AND DETAILS

M:\2019\119200\CAD\Design\119200-REM.dwg, REMOVALS, Mar 30, 2020, 3:53pm, pnowcombo

FL:\NAT\12010 - 84\119140-REM.dwg

18103