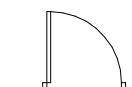

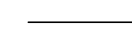
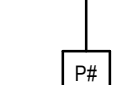




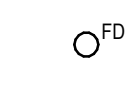



FLOOR PLAN - LEGEND

-  INDICATES DOOR AND FRAME (SEE ALSO DOOR & DOOR FRAME SCHEDULE, DOOR & FRAME TYPES)
-  INDICATES DOOR NUMBER (SEE ALSO DOOR & DOOR FRAME SCHEDULE, DOOR & FRAME TYPES)
-  INDICATES WALL / PARTITION.
-  INDICATES WALL TYPE TAG (SEE ALSO WALL TYPES)
-  INDICATES 1 HOUR PARTITION
-  INDICATES 2 HOUR PARTITION
-  INDICATES WINDOW (SEE ALSO WINDOW SCHEDULE AND WINDOW TYPES)
-  INDICATES WINDOW TYPE TAG (SEE ALSO WINDOW SCHEDULE AND WINDOW TYPES)
-  INDICATES FLOOR DRAIN, REFER TO MECHANICAL DRAWINGS.
-  INDICATES CORNER GUARDS, SEE ALSO SPEC'S.

1 FLOOR PLAN
 1/8" = 1'-0"



14185 Dallas Parkway, Suite 300
 Dallas, Texas 75254

300 SOMME STREET		
FLOOR PLAN		
SCALE: As Noted		
DATE: March, 2020	JOB: 119181	FIGURE: 119181-Layout