

**TOPOGRAPHIC INFORMATION**  
 TOPOGRAPHIC INFORMATION PROVIDED BY STANTEC  
 PROJ. NO. 181613355-114  
 DATED AUGUST 8, 2015


**SITE PLAN INFORMATION**  
 SITE PLAN PROVIDED BY RLA ARCHITECTURE  
 PROJ. NO. 1807  
 DATED MAY 21, 2020

**GEO TECHNICAL STUDY**  
 GEO TECHNICAL RECOMMENDATIONS PROVIDED BY GOLDER ASSOCIATES LTD.  
 PROJ. NO. 18106595-1000  
 DATED NOVEMBER 2018

**SITE SERVICING AND STORMWATER MANAGEMENT STUDY**  
 SERVICING AND STORMWATER MANAGEMENT RECOMMENDATIONS PROVIDED BY DSEL  
 PROJ. NO. 18-1028  
 DATED JULY 2019  
 STORMWATER MANAGEMENT MEMO DATED MAY 2020

**BENCH MARK**  
 LOCATED MONUMENT 01919680315  
 ELEV=83.635

No.	BY	YY.MM.DD	DESCRIPTION
7	C.M.K.	20.05.29	REVISED PER SITE PLAN
6	C.M.K.	20.05.11	ISSUED FOR CONTRACTOR COORDINATION
5	B.N.C.	20.03.20	ISSUED FOR CONSTRUCTION
4	A.A.S.	20.03.09	ISSUED FOR CONSTRUCTION
3	B.N.C.	19.07.19	ISSUED FOR MUNICIPAL REVIEW
2	B.N.C.	19.04.03	ISSUED FOR MUNICIPAL REVIEW
1	C.M.K.	18.11.06	ISSUED FOR MUNICIPAL REVIEW

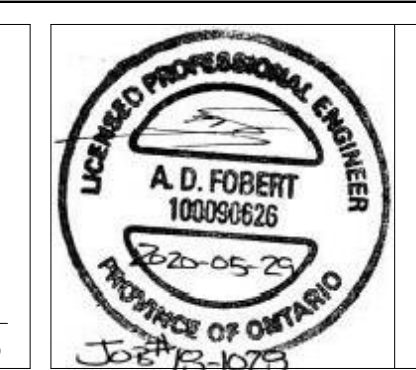

PROJECT No18-1028

**EROSION CONTROL PLAN**  
**1309 CARLING AVENUE - PHASE I**

RIOCAN HOLDINGS INC. 2300 Young Street Suite 500  
 Toronto, Ontario, M4P 1E4  
 Tel. 1-800-465-2733

**DSEL**  
 david schaeffer engineering ltd  
 SMART SUBDIVISIONS™  
 120 Ibr Road Unit 103  
 Stittsville, Ontario, K2S 1E9  
 Tel. (613) 836-0856  
 Fax. (613) 836-7183  
 www.DSEL.ca

DRAWN BY: C.M.K. CHECKED BY: R.D.F. DRAWING NO. SHEET NO.  
 DESIGNED BY: A.J.G. CHECKED BY: A.D.F. EC-1 4 of 6  
 SCALE: 1:200 DATE: NOVEMBER 2018

PLEASE REFER TO DRAWING DS-1 FOR NOTES