


C:\temp\AcPublish_6632\120025-Fig20.dwg, Fig 20, Jun 02, 2020 - 2:00pm, rhiller

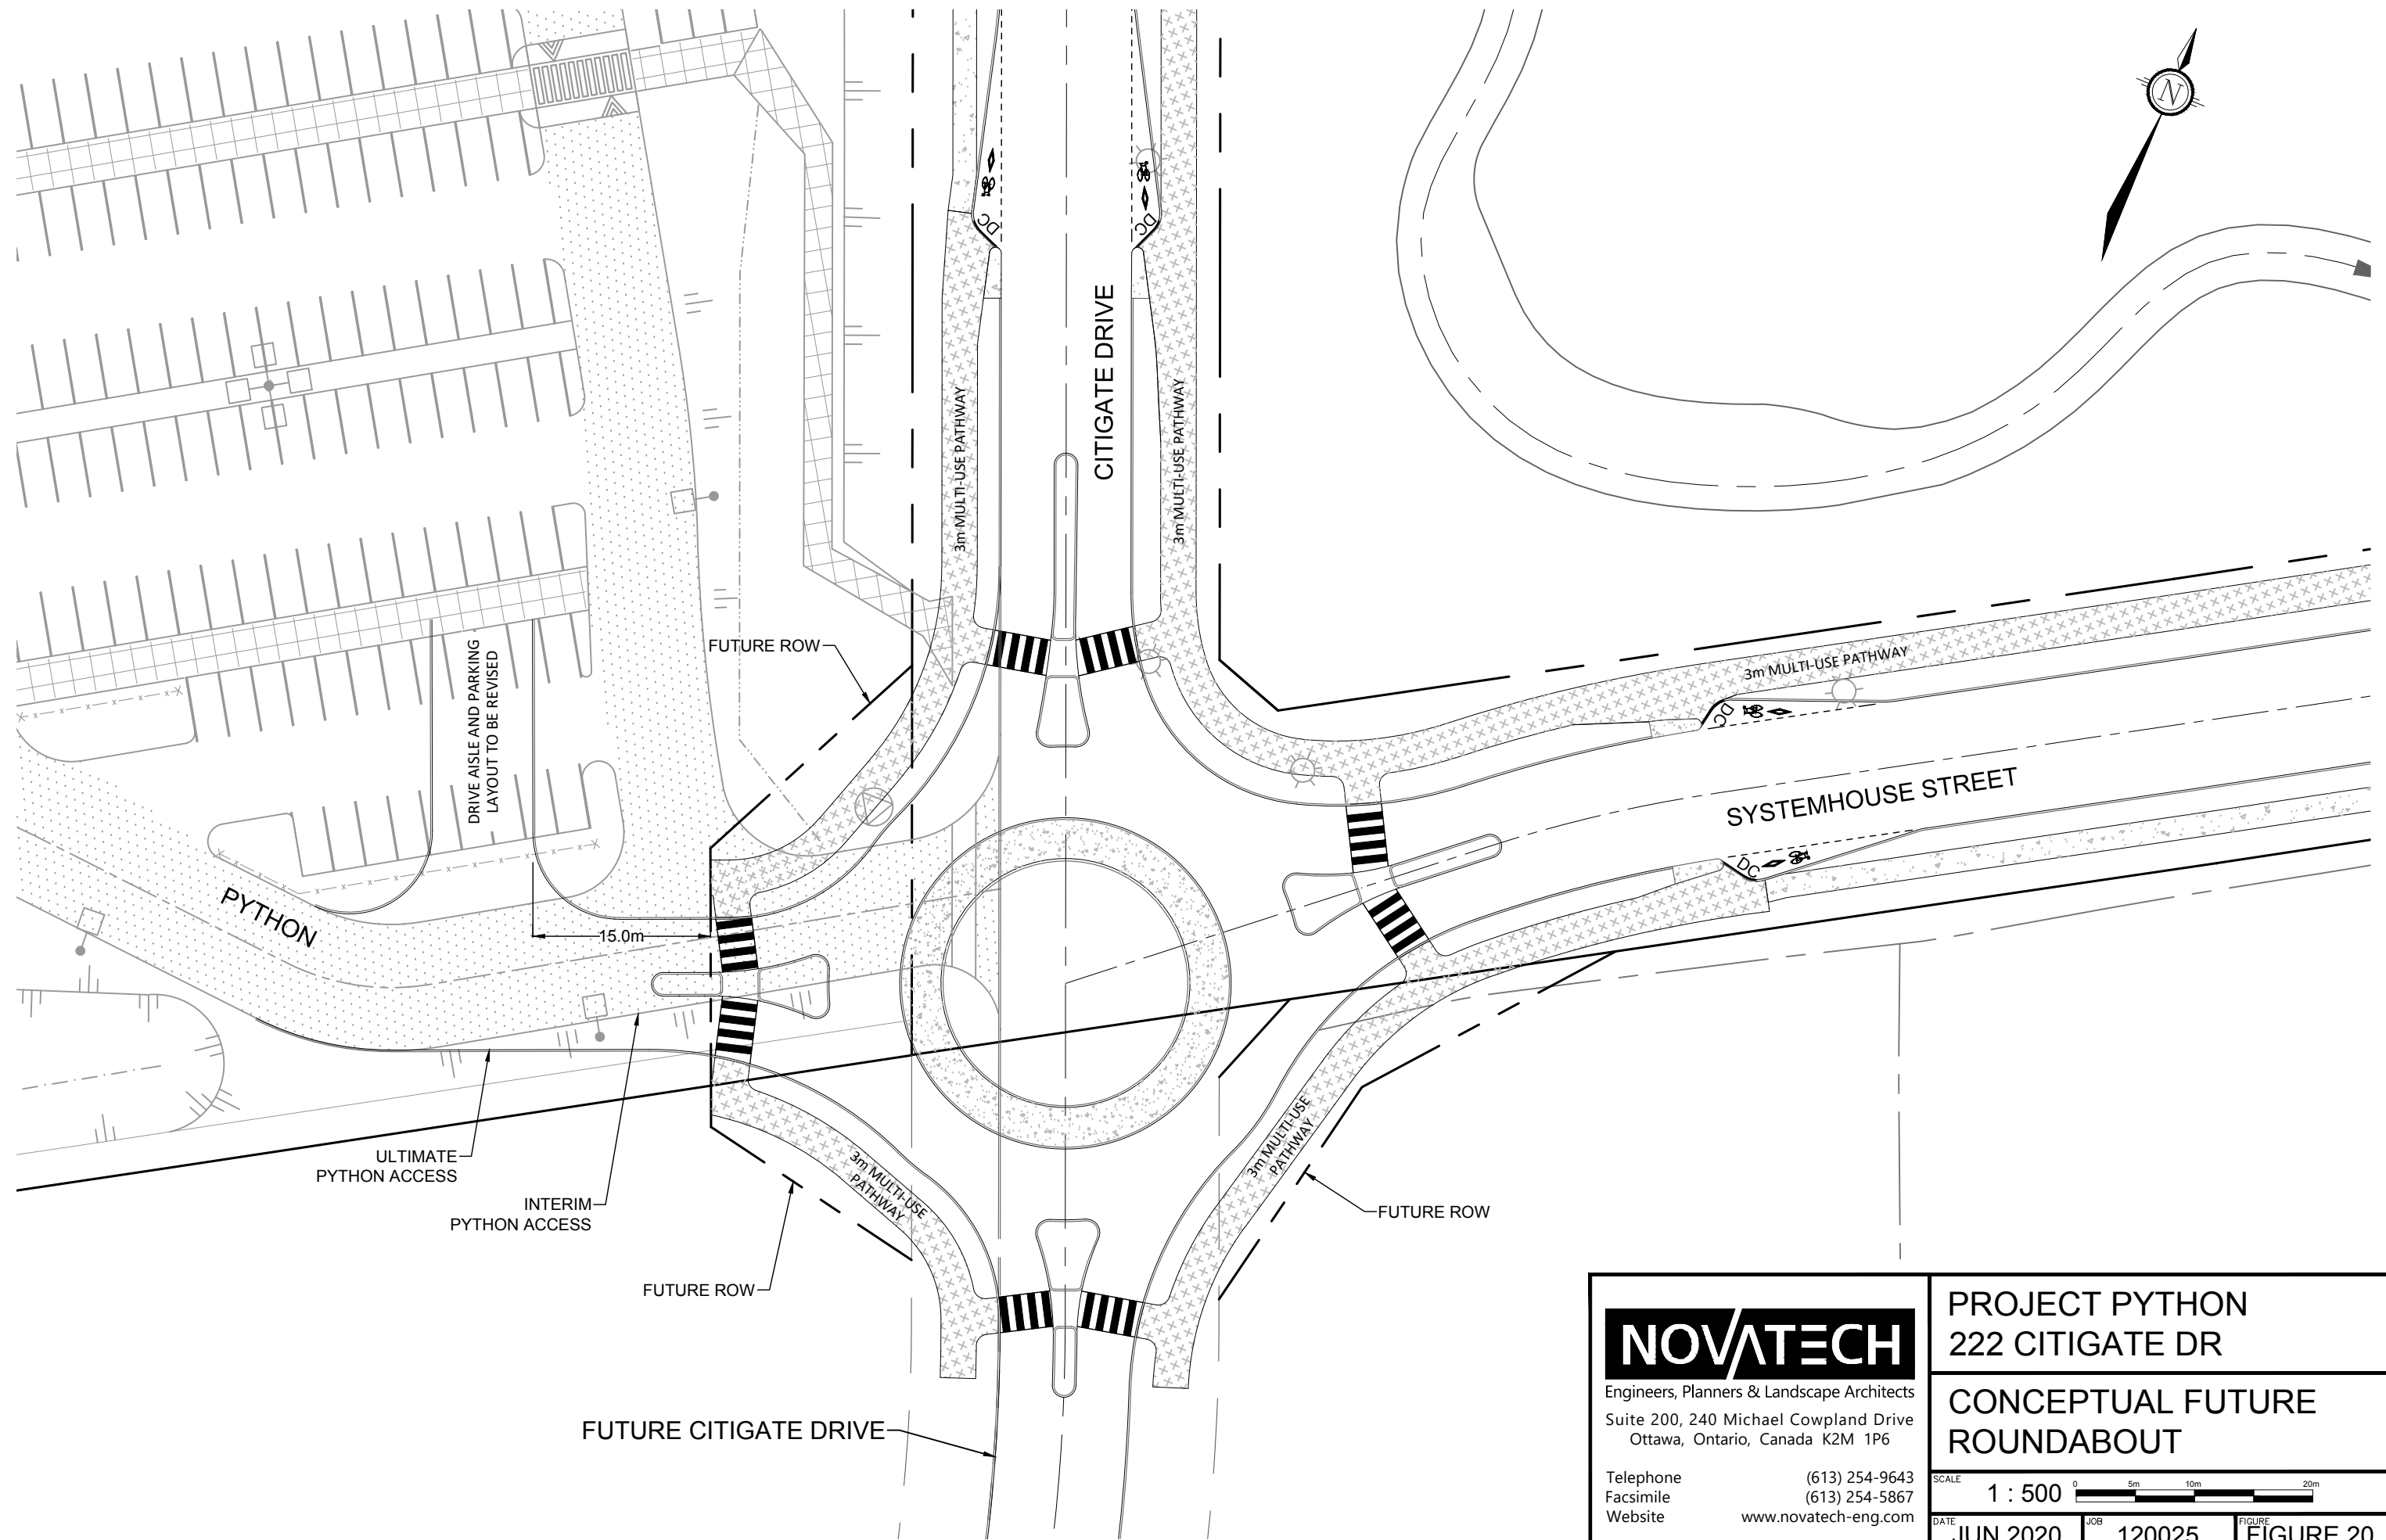

<p>NOVATECH Engineers, Planners & Landscape Architects Suite 200, 240 Michael Cowpland Drive Ottawa, Ontario, Canada K2M 1P6</p> <p>Telephone (613) 254-9643 Facsimile (613) 254-5867 Website www.novatech-eng.com</p>	<p>PROJECT PYTHON 222 CITIGATE DR</p>		
	<p>CONCEPTUAL FUTURE ROUNDABOUT</p>		
	<p>SCALE 1 : 500</p>	<p>DATE JUN 2020</p>	<p>JOB 120025</p>