


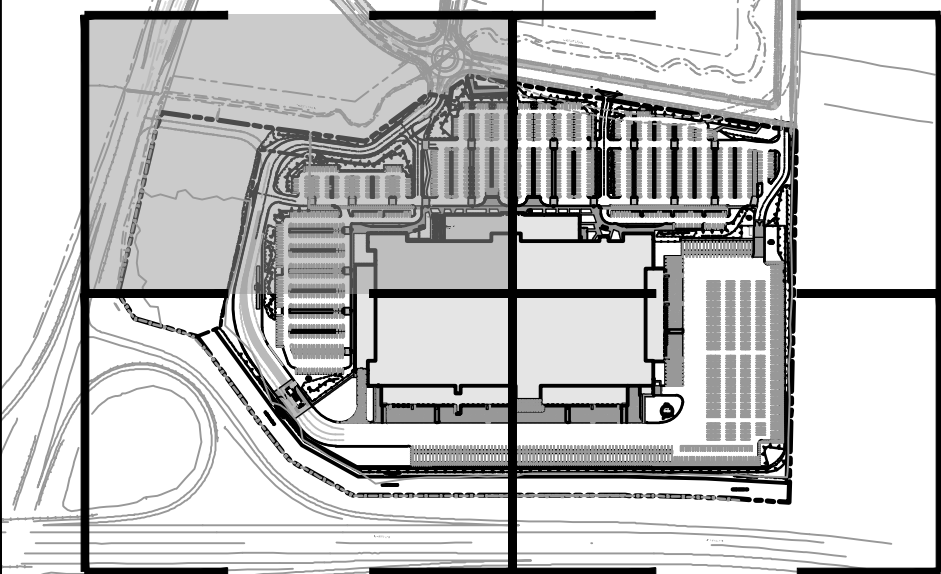

KEY PLAN
N.T.S.



O'KEEFE DRAIN

ALL SERVICE CONNECTIONS AND
CATCHBASIN CONNECTIONS
TO BE MADE PER CITY OF OTTAWA DATA

REFER TO 120025-ND FOR ADDITIONAL NOTES

NOTE:
THE POSITION OF ALL POLE LINES, CONDUITS,
WATERMAINS, SEWERS AND OTHER
UNDERGROUND AND OVERGROUND UTILITIES AND
STRUCTURES IS NOT NECESSARILY SHOWN ON
THE CONTRACT DRAWINGS, AND WHERE SHOWN,
THE ACCURACY OF THE POSITION OF SUCH
UTILITIES AND STRUCTURES IS NOT GUARANTEED.
BEFORE STARTING WORK, DETERMINE THE EXACT
LOCATION OF ALL SUCH UTILITIES AND
STRUCTURES AND ASSUME ALL LIABILITY FOR
DAMAGE TO THEM.

NOT FOR
CONSTRUCTION

SCALE

1:500

1:500

DESIGN

100

CHECKED

FOR REVIEW ONLY



NOVATECH

Engineers, Planners & Landscape Architects
Suite 200, 240 Michael Cowpland Drive
Ottawa, Ontario, Canada K2M 1P6

Telephone (613) 254-9641
Facsimile (613) 254-5861
Website www.novatech-eng.com

LOCATION
PROJECT PYTHON
222 CITIGATE DRIVE, CITY OF OTTAWA

DRAWING NAME
GENERAL PLAN OF SERVICES
NORTH-WEST DEVELOPMENT

PROJECT No. _____

REV

DRAWING No.

PLAN # 1812

155
D07-12-20-0038