



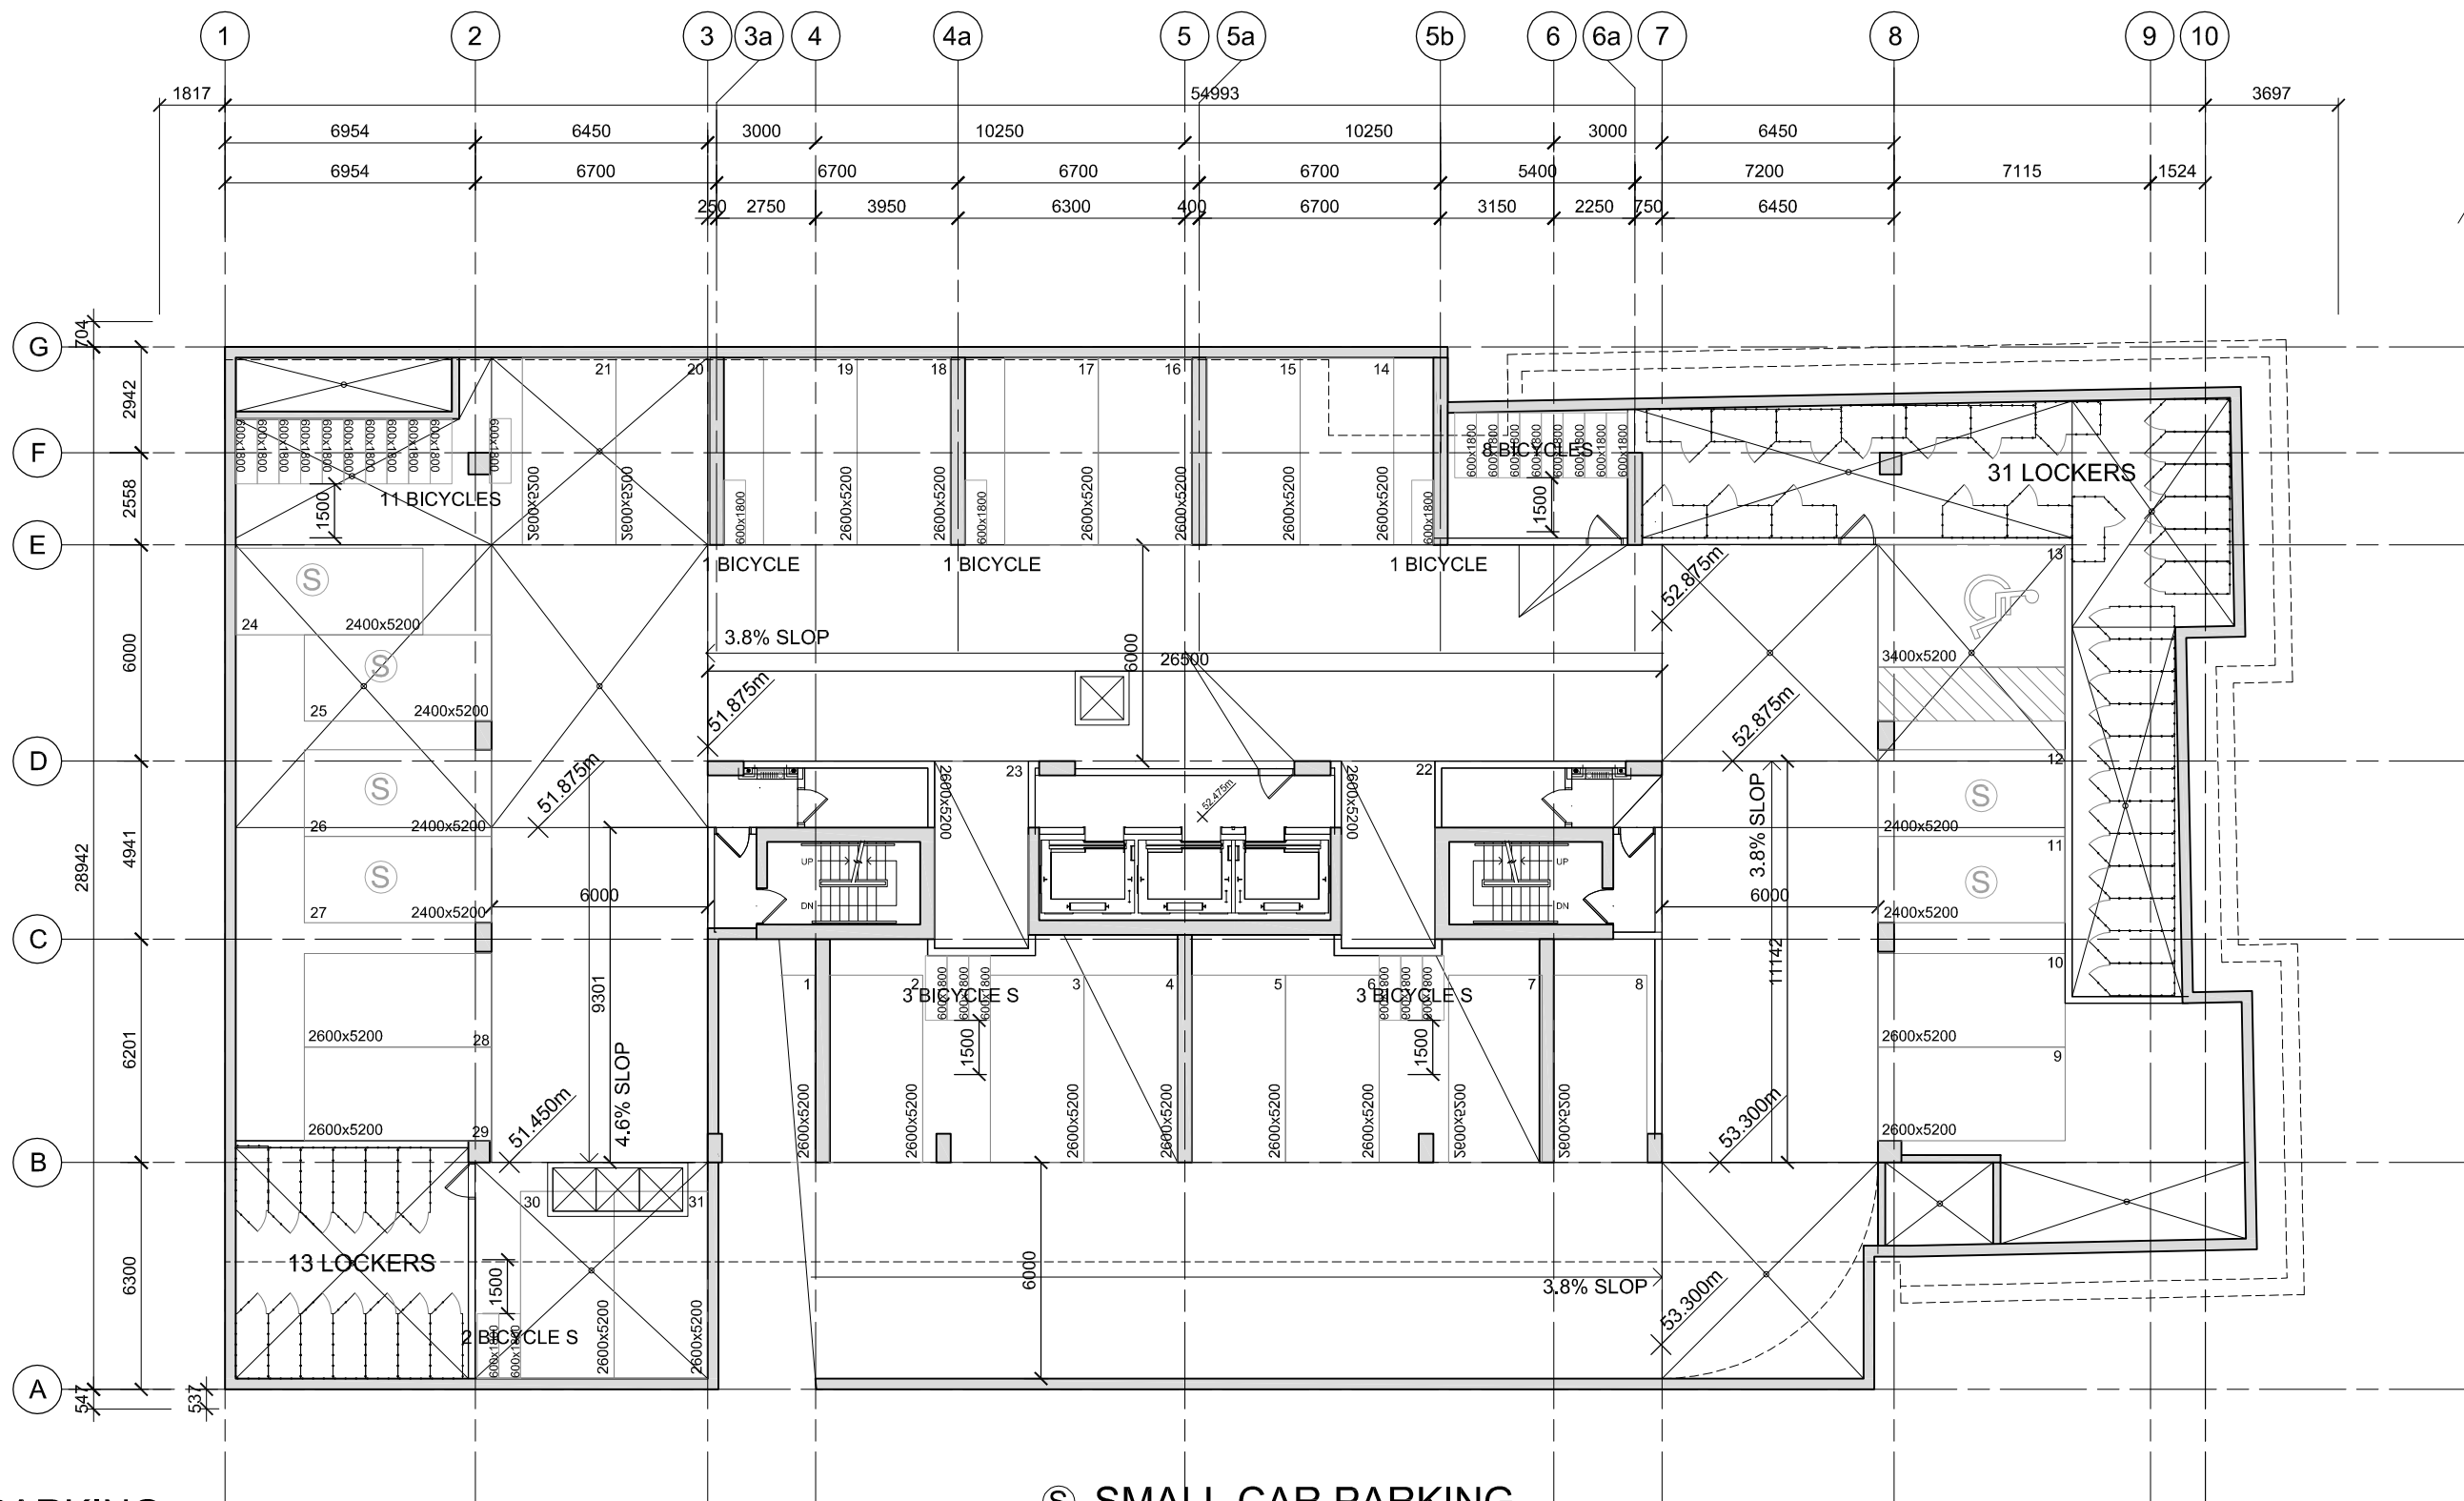

31 PARKING 24 (2600X5200 PARKING)
 6 (2400X5200 PARKING)
 1 (3400X5200 HANDICAP PARKING)
 30 BICYCLES

Ⓢ SMALL CAR PARKING
 Ⓥ VISITOR CAR PARKING

P6 FLOOR PLAN

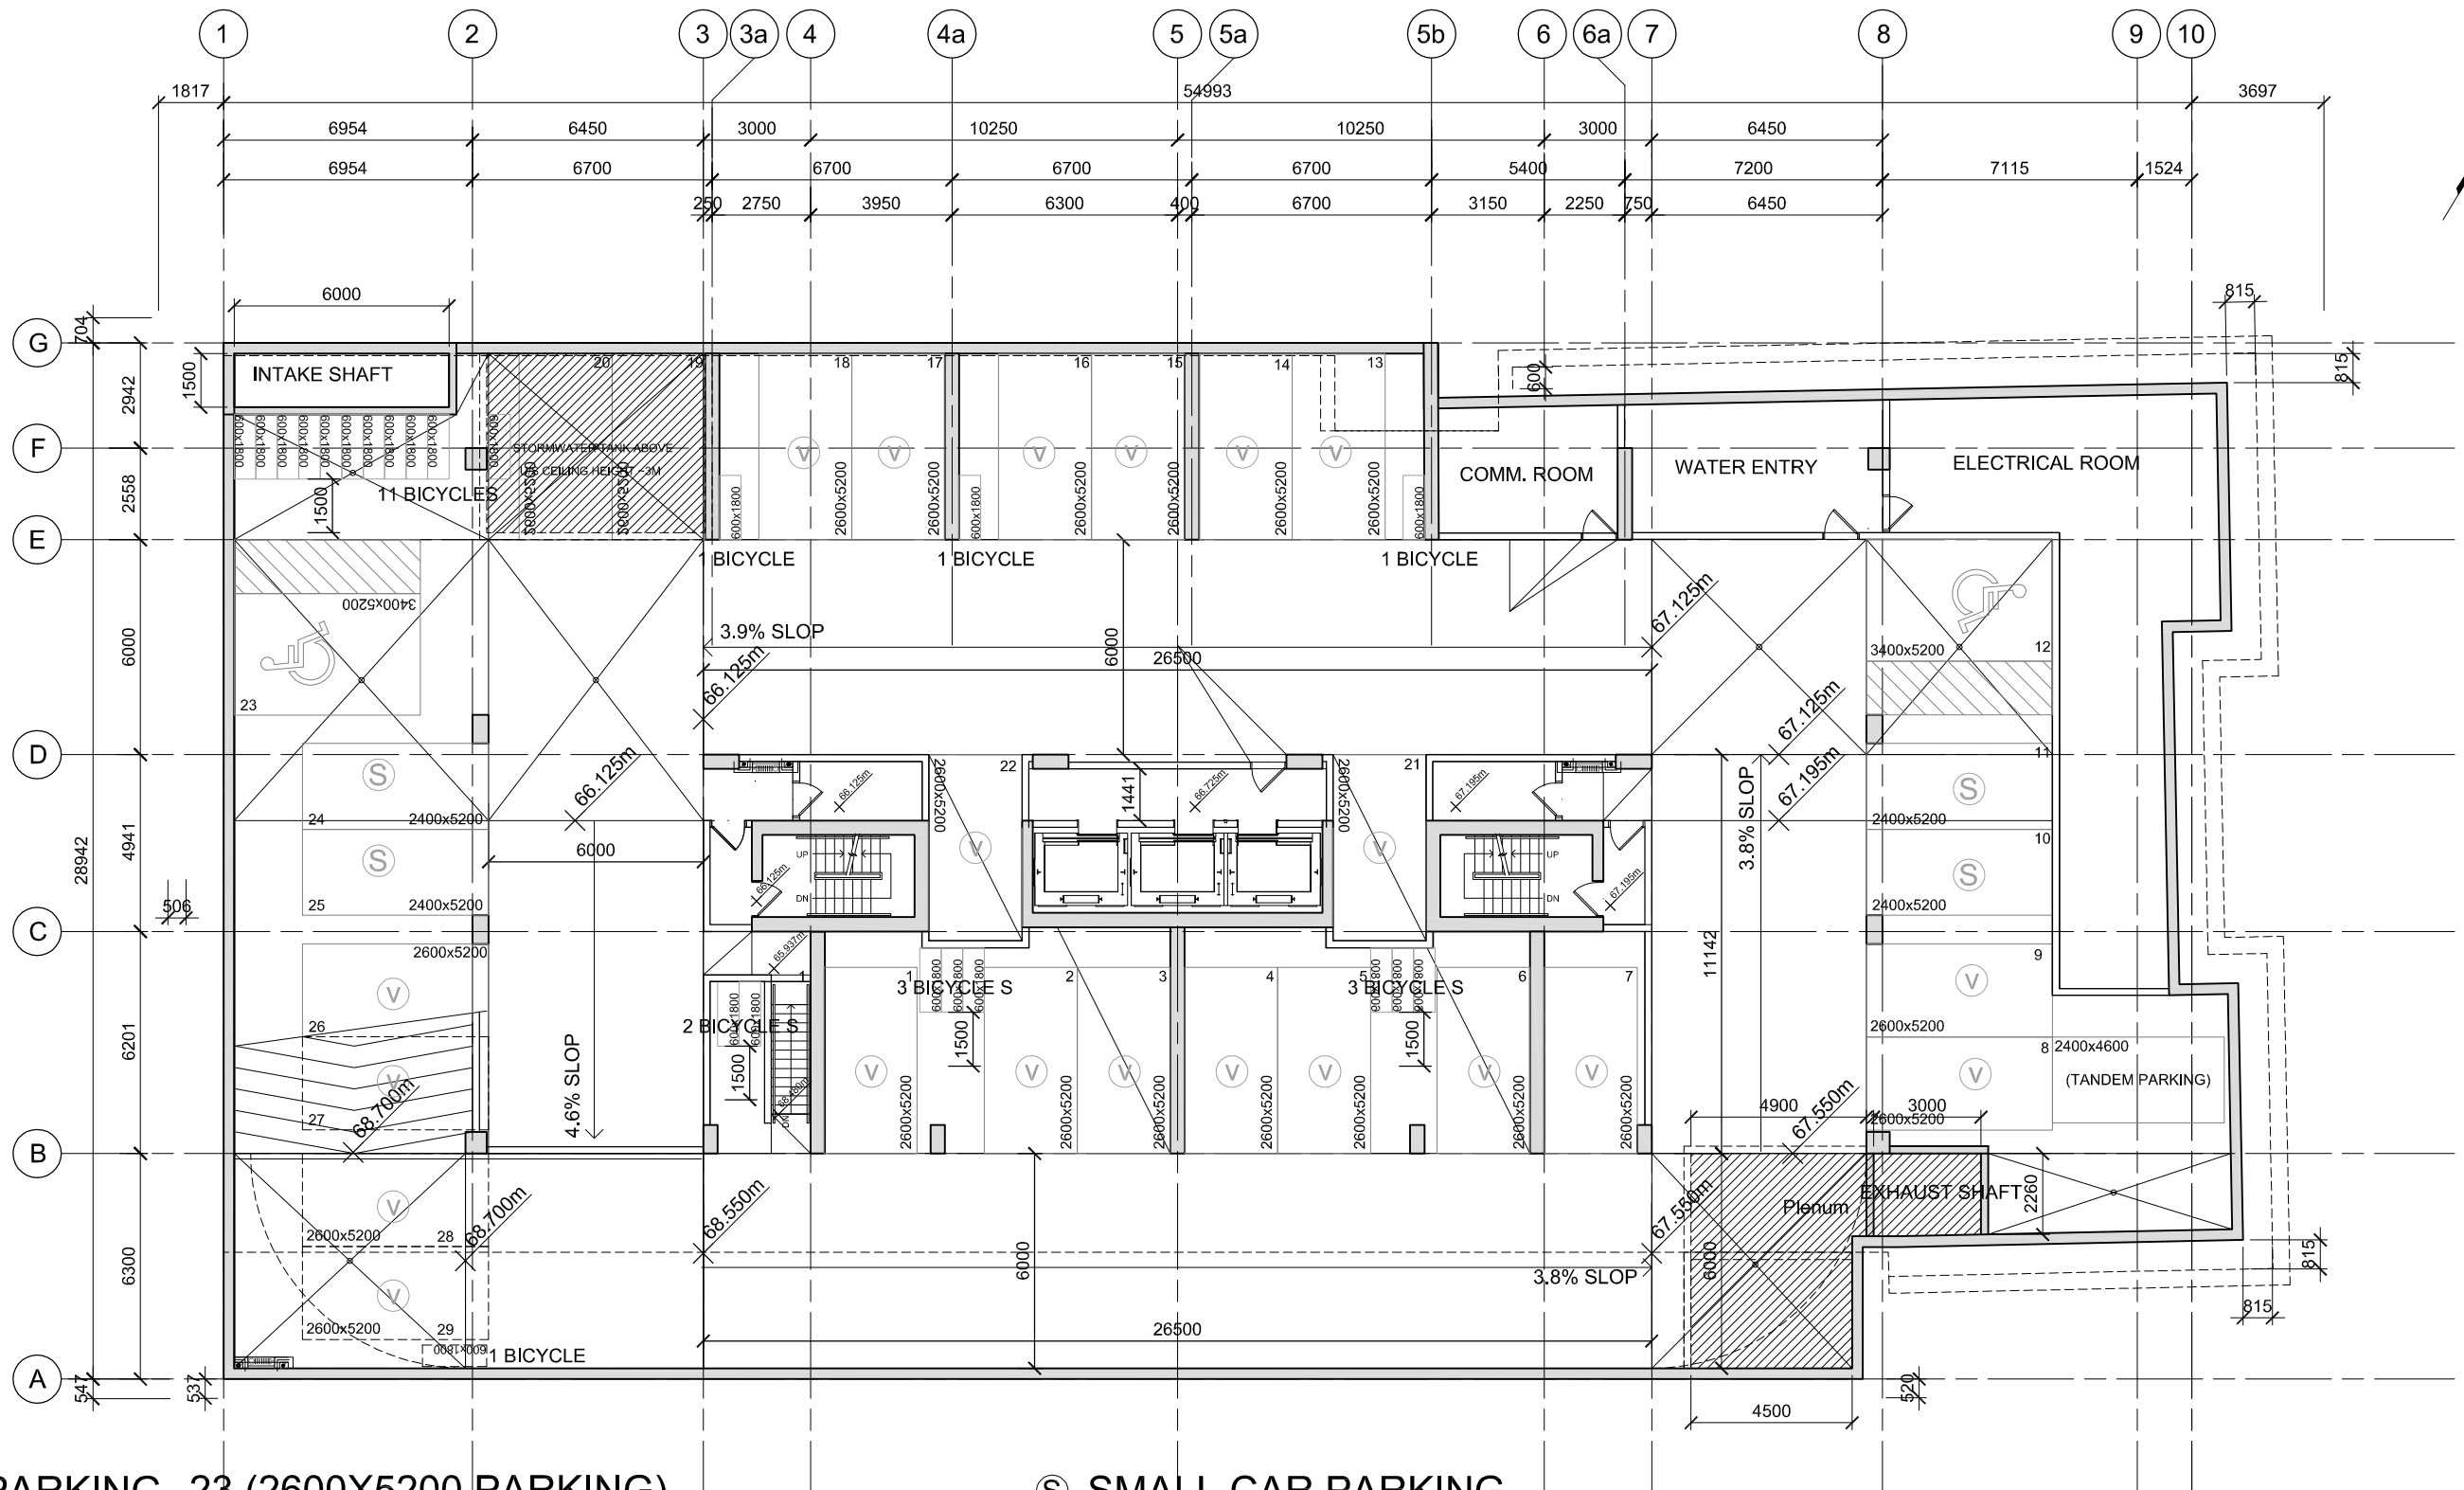


29 PARKING 23 (2600X5200 PARKING)
 4 (2400X5200 PARKING)
 2 (3400X5200 HANDICAP PARKING)

23 BICYCLES


Ⓢ SMALL CAR PARKING
 Ⓥ VISITOR CAR PARKING

P1 FLOOR PLAN

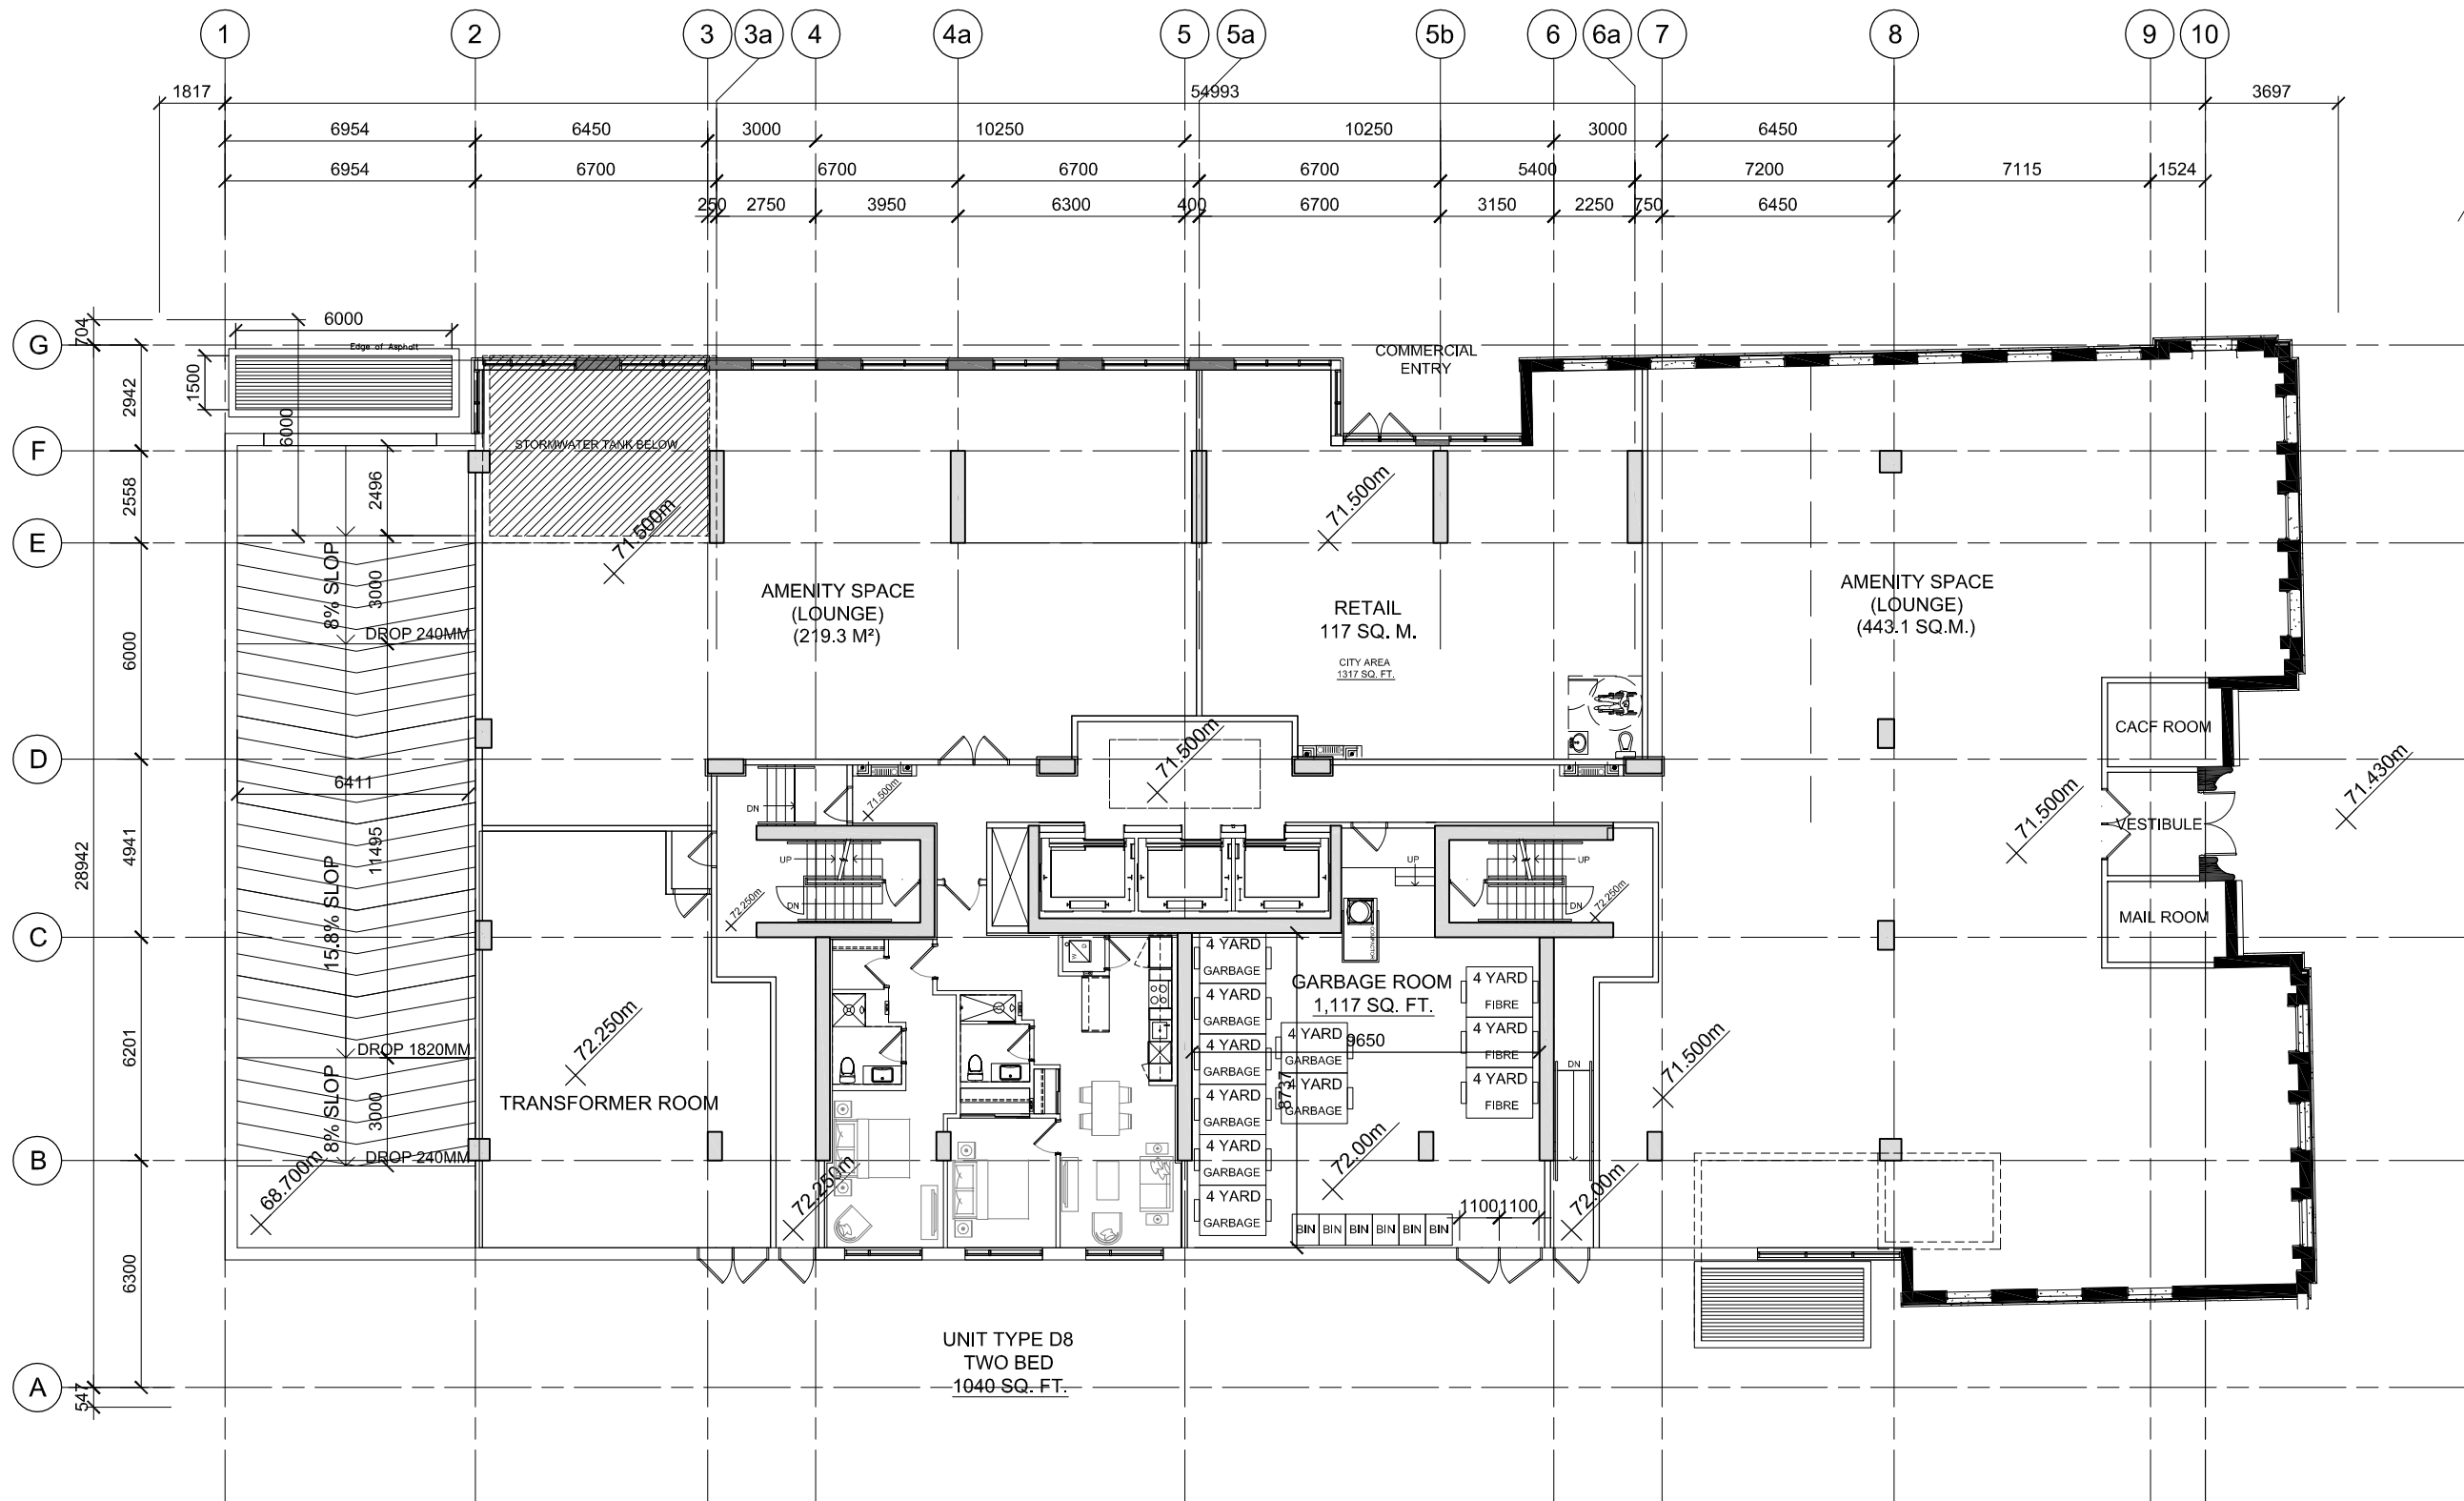


	TWO BEDROOM
UNIT TYPE	D8
AREA	1040 SQ. FT.
NO. PER FLOOR	1

GROUND FLOOR PLAN

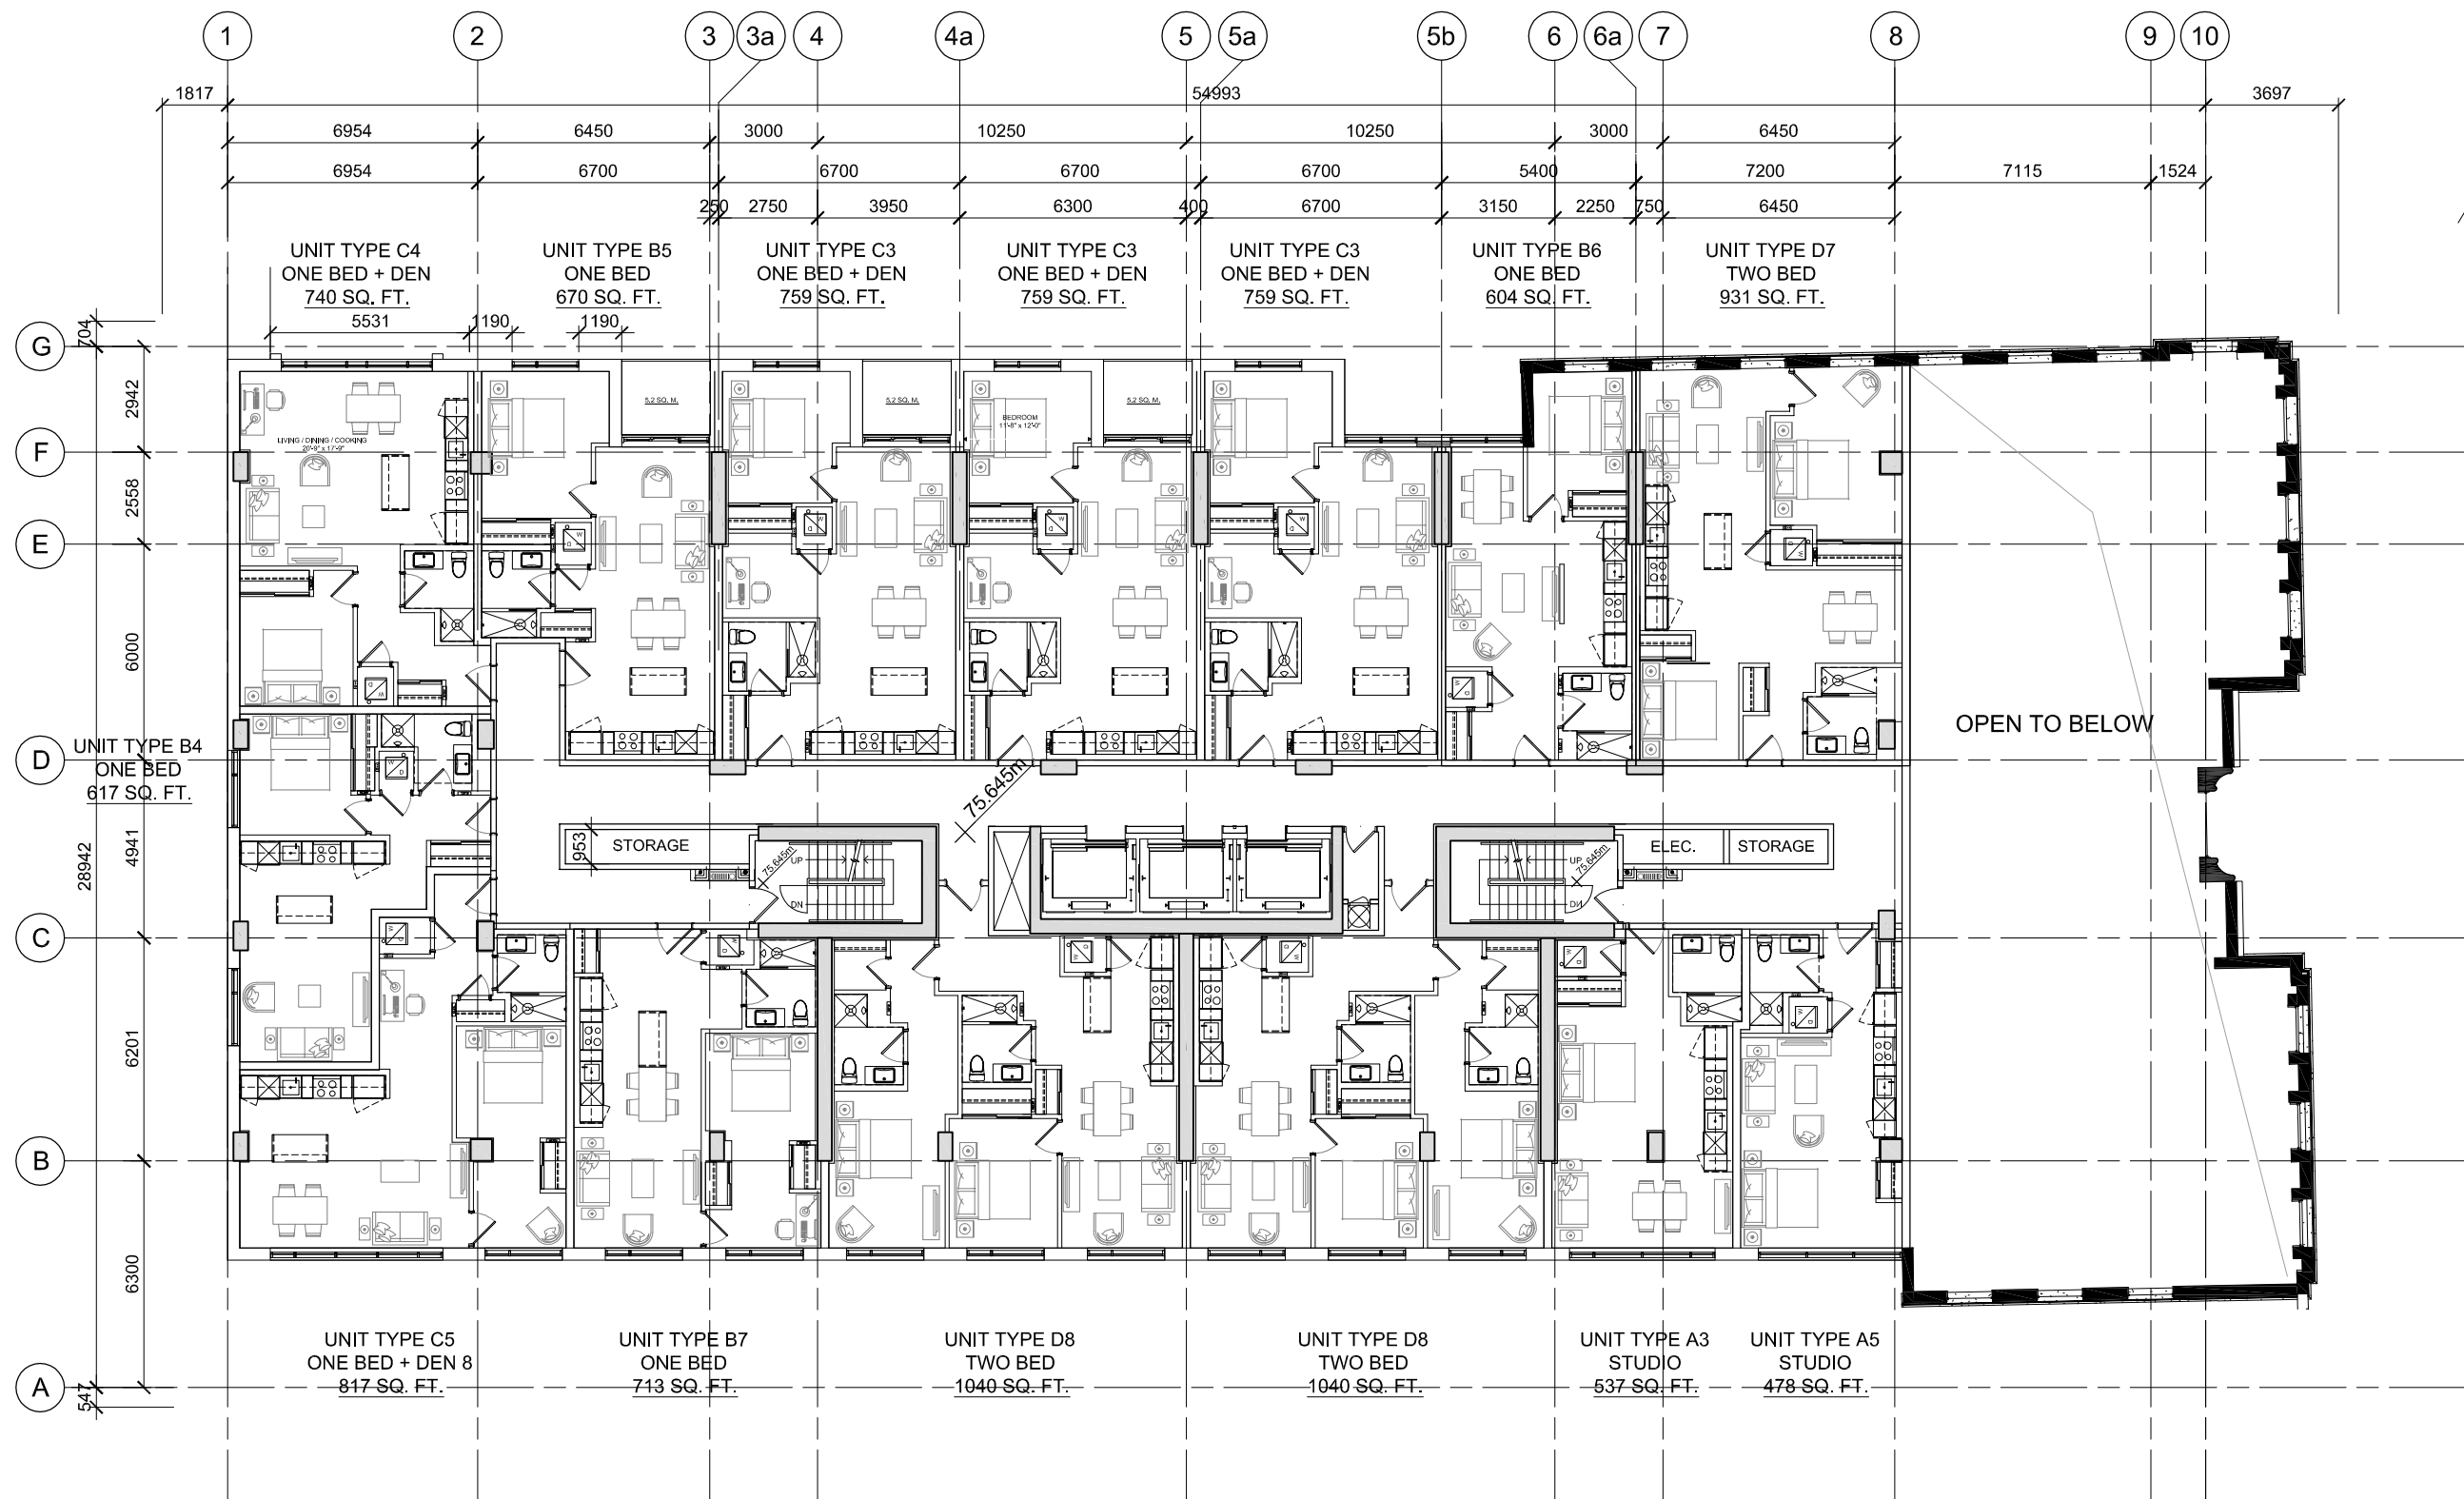


UNIT TYPE	STUDIO		ONE BEDROOM				ONE BEDROOM+DEN			TWO BEDROOM	
	A3	A5	B4	B5	B6	B7	C3	C4	C5	D7	D8
AREA	537 SQ. FT.	478 SQ. FT.	617 SQ. FT.	670 SQ. FT.	604 SQ. FT.	713 SQ. FT.	759 SQ. FT.	740 SQ. FT.	817 SQ. FT.	931 SQ. FT.	1040 SQ. FT.
NO. PER FLOOR	1	1	1	1	1	1	3	1	1	1	2
	2			4				5		3	

2ND FLOOR PLAN

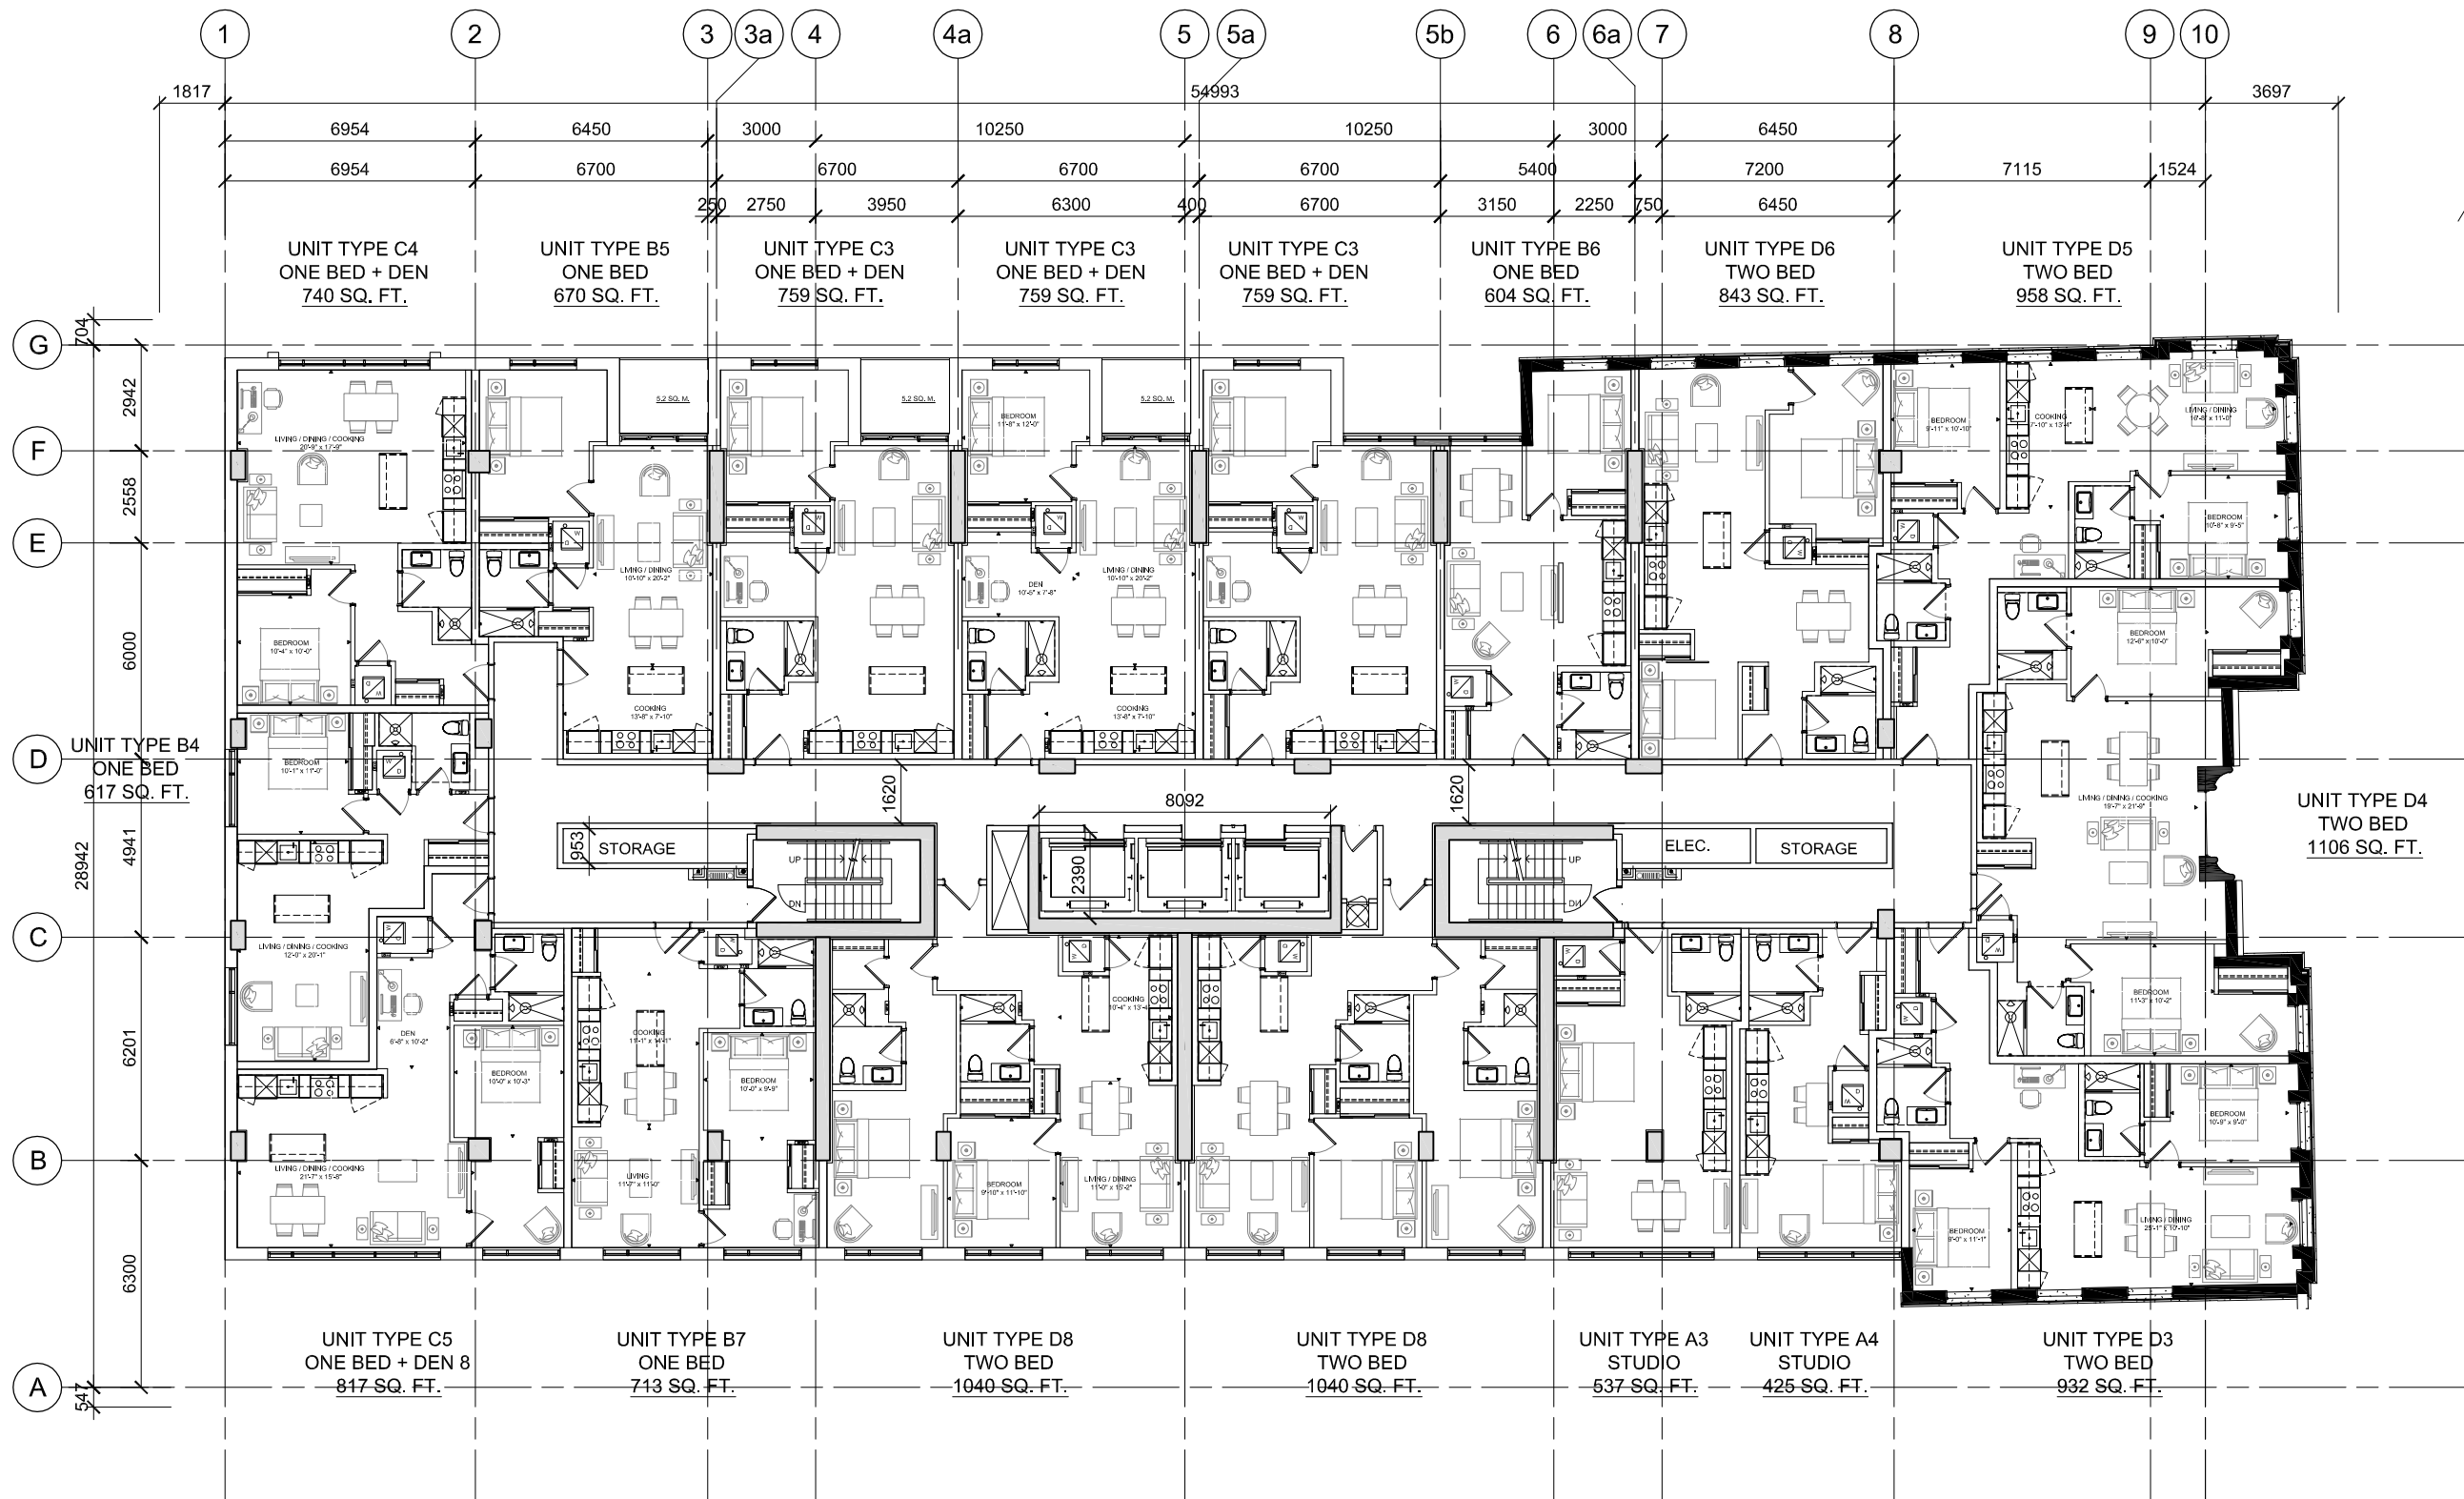


	STUDIO		ONE BEDROOM				ONE BEDROOM+DEN			TWO BEDROOM				
UNIT TYPE	A3	A4	B4	B5	B6	B7	C3	C4	C5	D3	D4	D5	D6	D8
AREA	537 SQ. FT.	425 SQ. FT.	617 SQ. FT.	670 SQ. FT.	604 SQ. FT.	713 SQ. FT.	759 SQ. FT.	740 SQ. FT.	817 SQ. FT.	932 SQ. FT.	1106 SQ. FT.	958 SQ. FT.	843 SQ. FT.	1040 SQ. FT.
NO. PER FLOOR	1	1	1	1	1	1	3	1	1	1	1	1	1	2
	2		4				5			6				

3RD - 6TH FLOOR PLAN

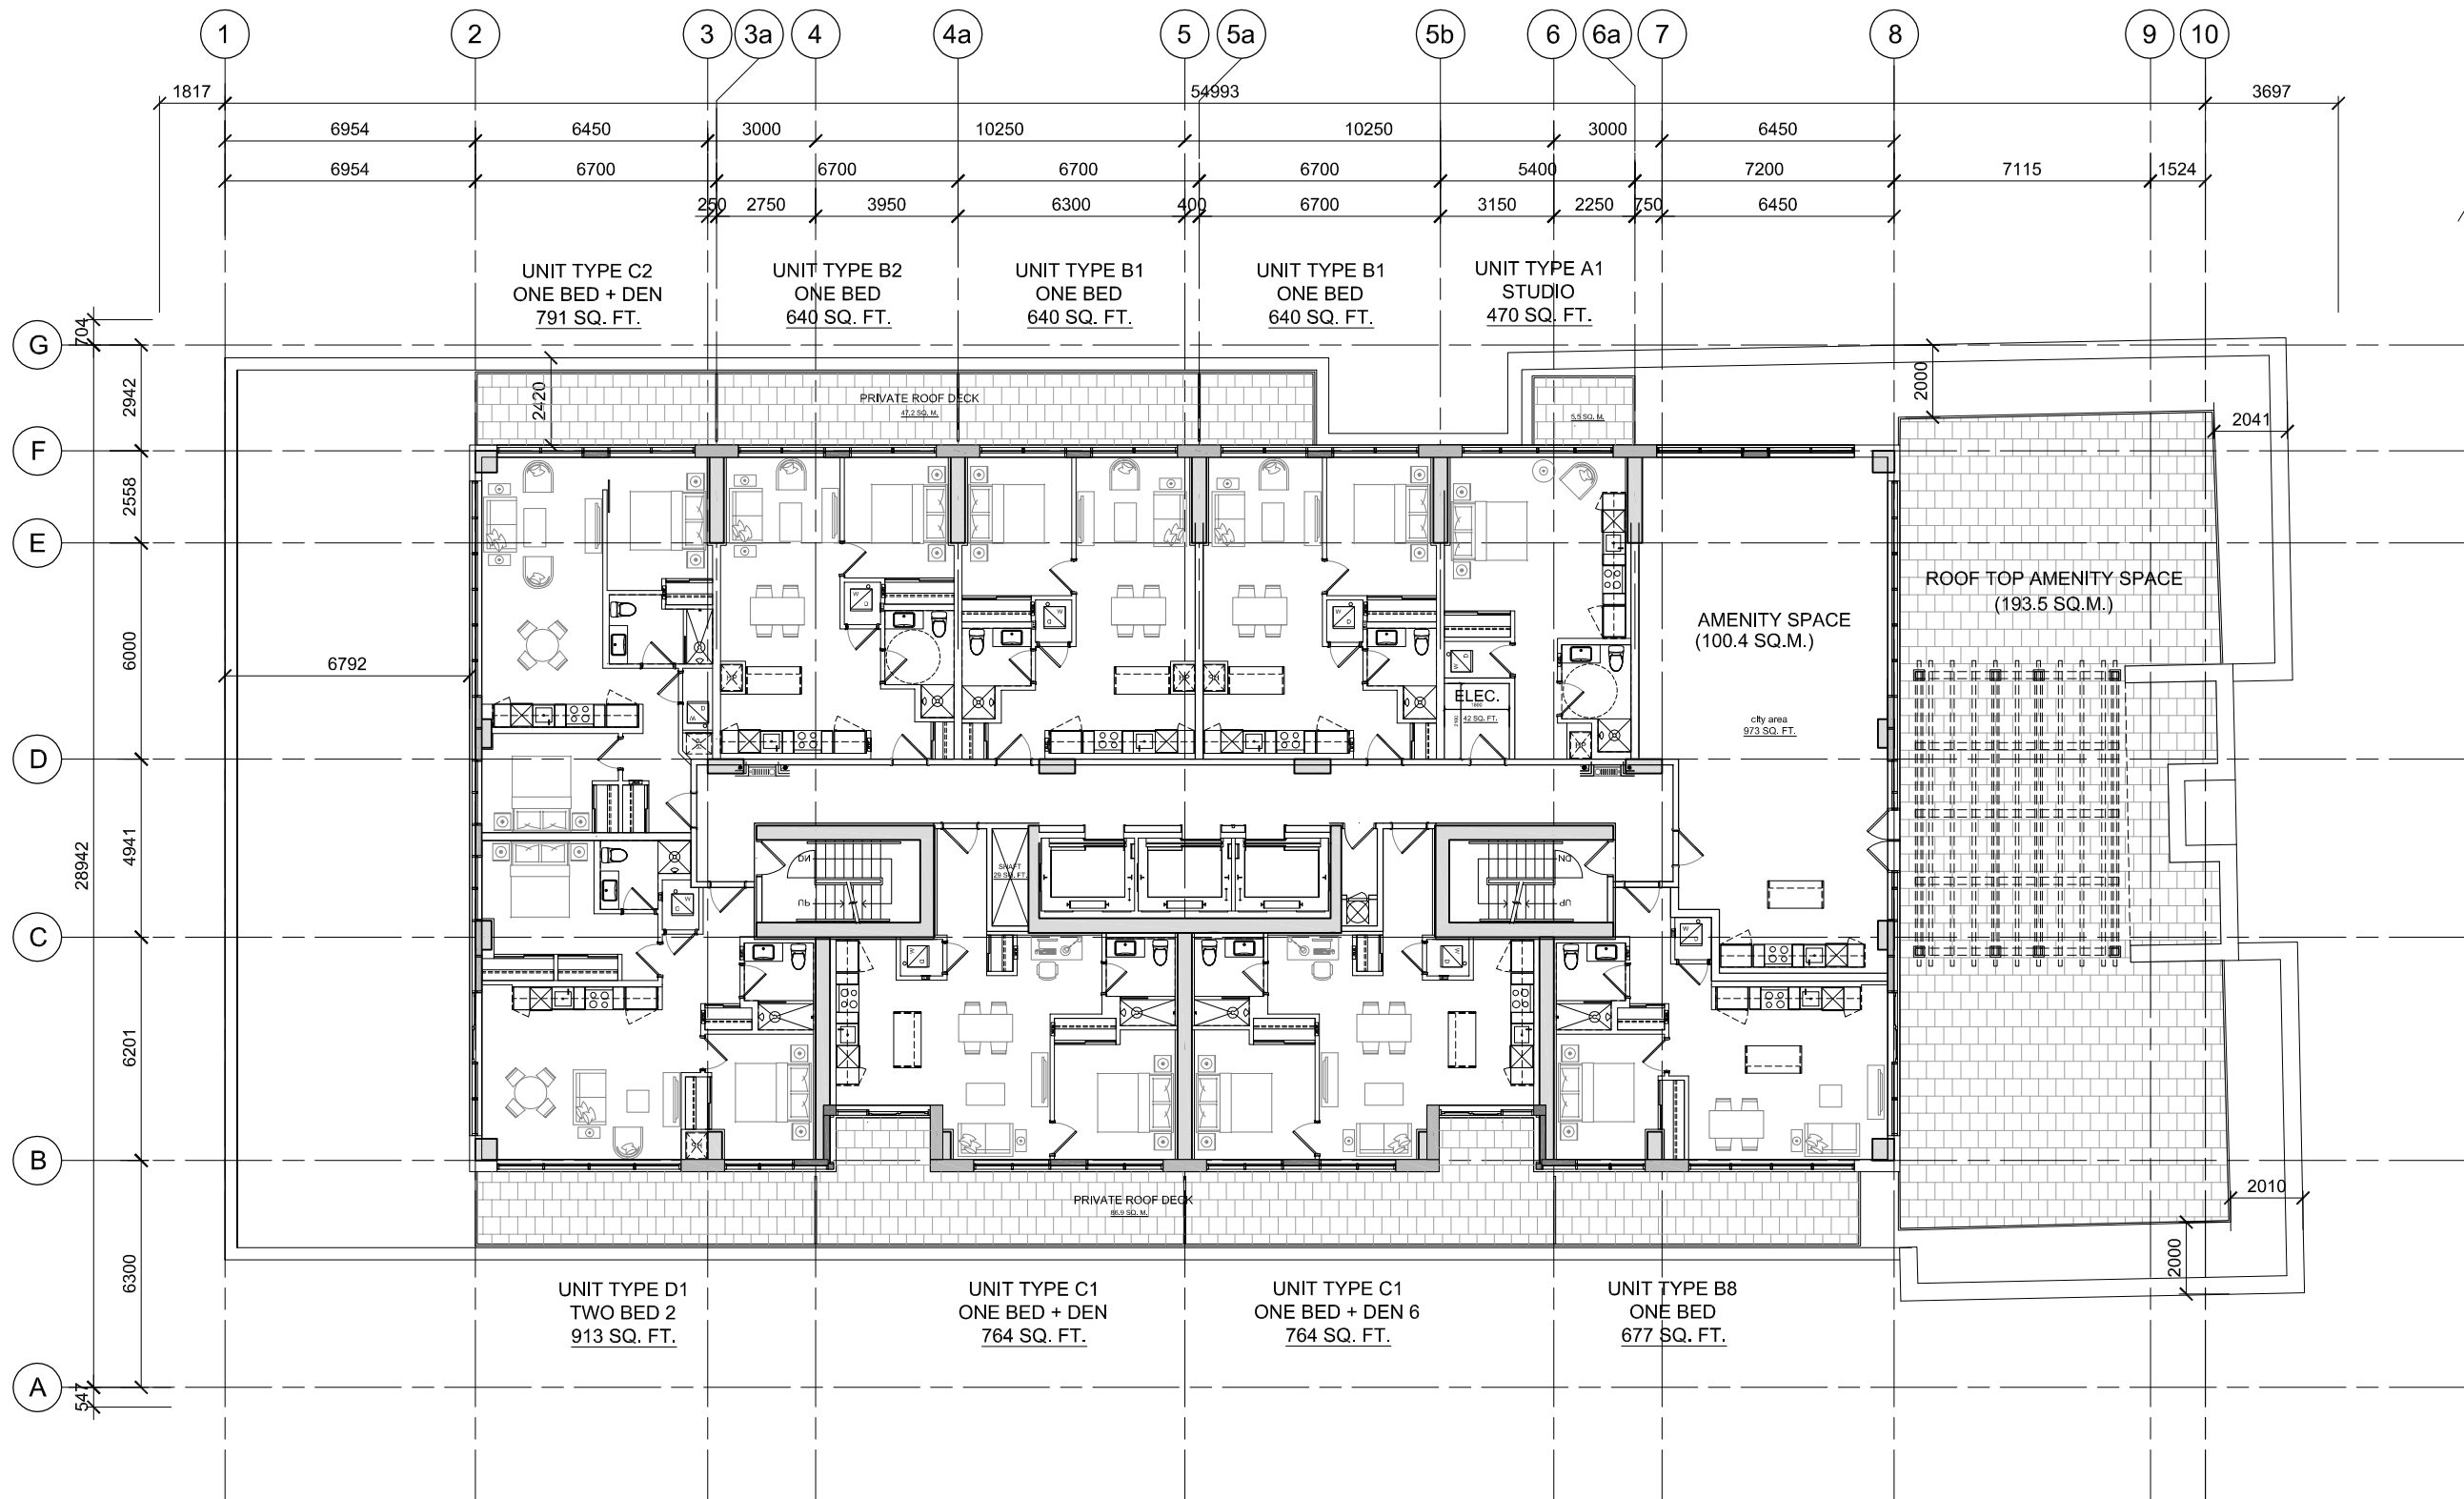


	STUDIO	ONE BEDROOM			ONE BEDROOM+DEN		TWO BEDROOM
UNIT TYPE	A1	B1	B2	B8	C1	C2	D1
AREA	470 SQ. FT.	640 SQ. FT.	640 SQ. FT.	677 SQ. FT.	764 SQ. FT.	791 SQ. FT.	913 SQ. FT.
NO. PER FLOOR	1	2	1	1	2	1	1
	1	4			3		1

7TH FLOOR PLAN

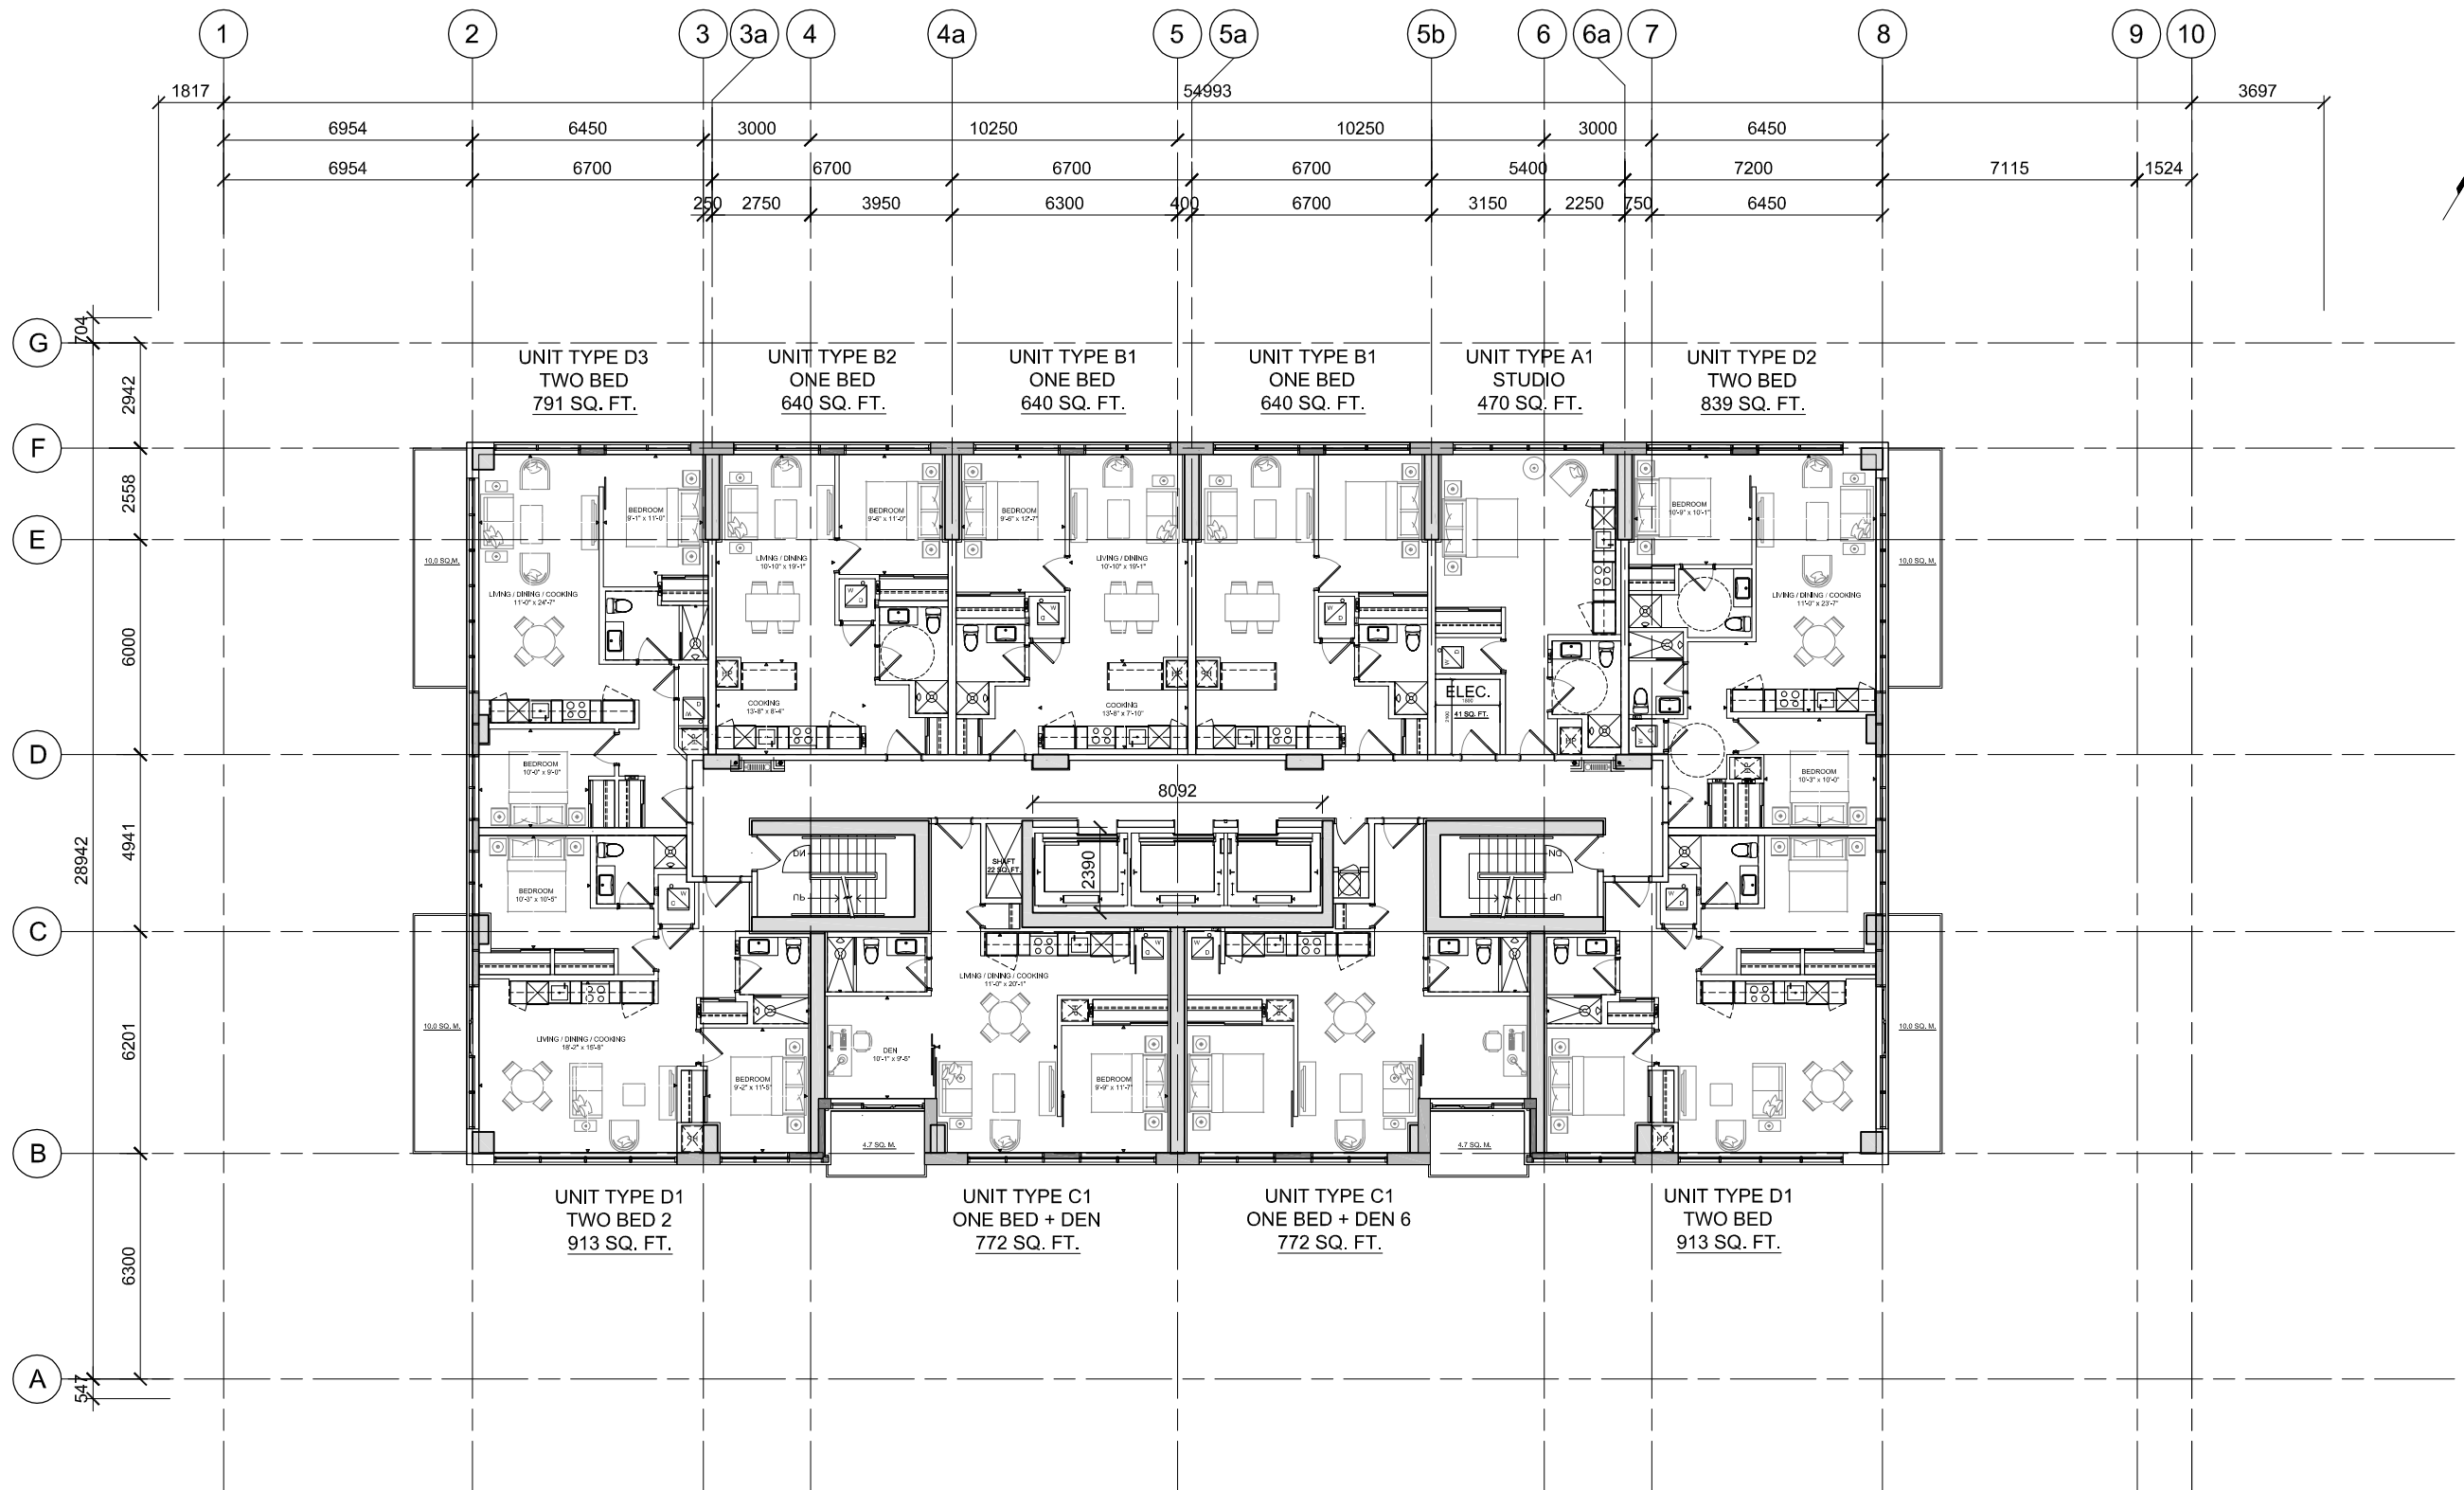


	STUDIO	ONE BEDROOM		ONE BEDROOM+DEN		TWO BEDROOM		
UNIT TYPE	A1	B1	B2	C1		D1	D2	D3
AREA	470 SQ. FT.	640 SQ. FT.	640 SQ. FT.	772 SQ. FT.		913 SQ. FT.	839 SQ. FT.	791 SQ. FT.
NO. PER FLOOR	1	2	1	2		2	1	1
	1	3		2		4		



8TH - 29TH FLOOR PLAN

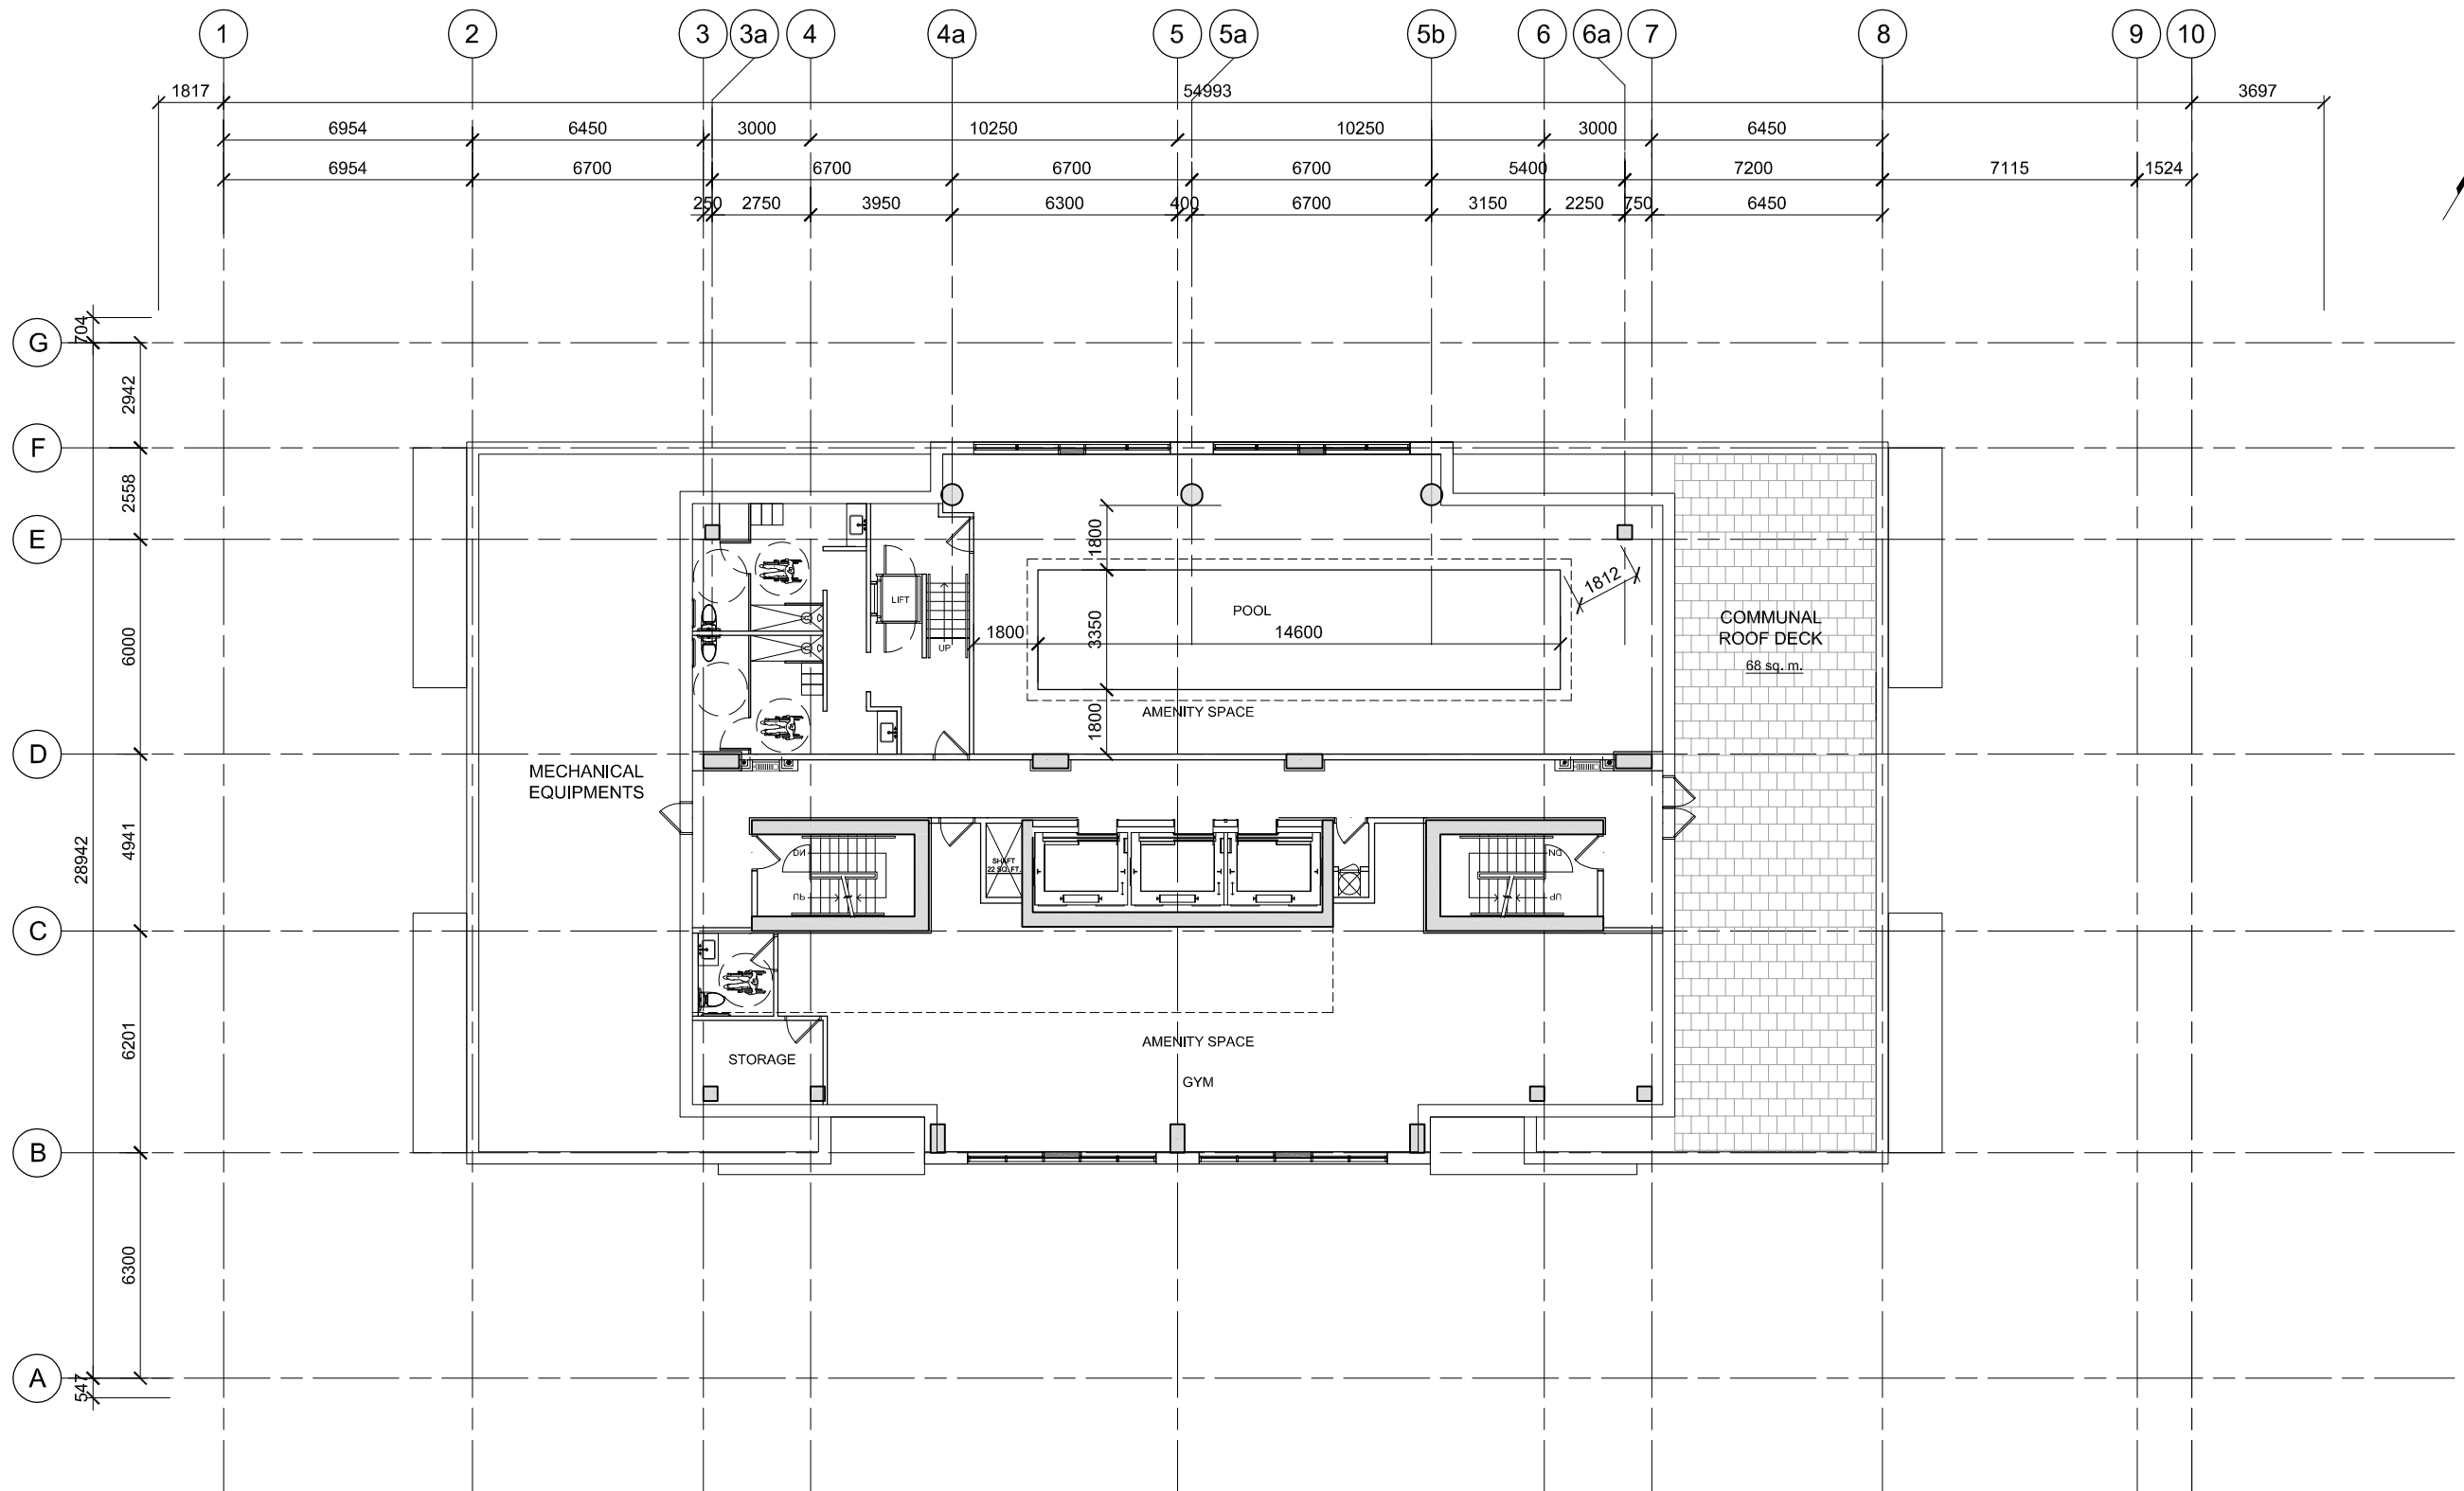

30TH FLOOR PLAN

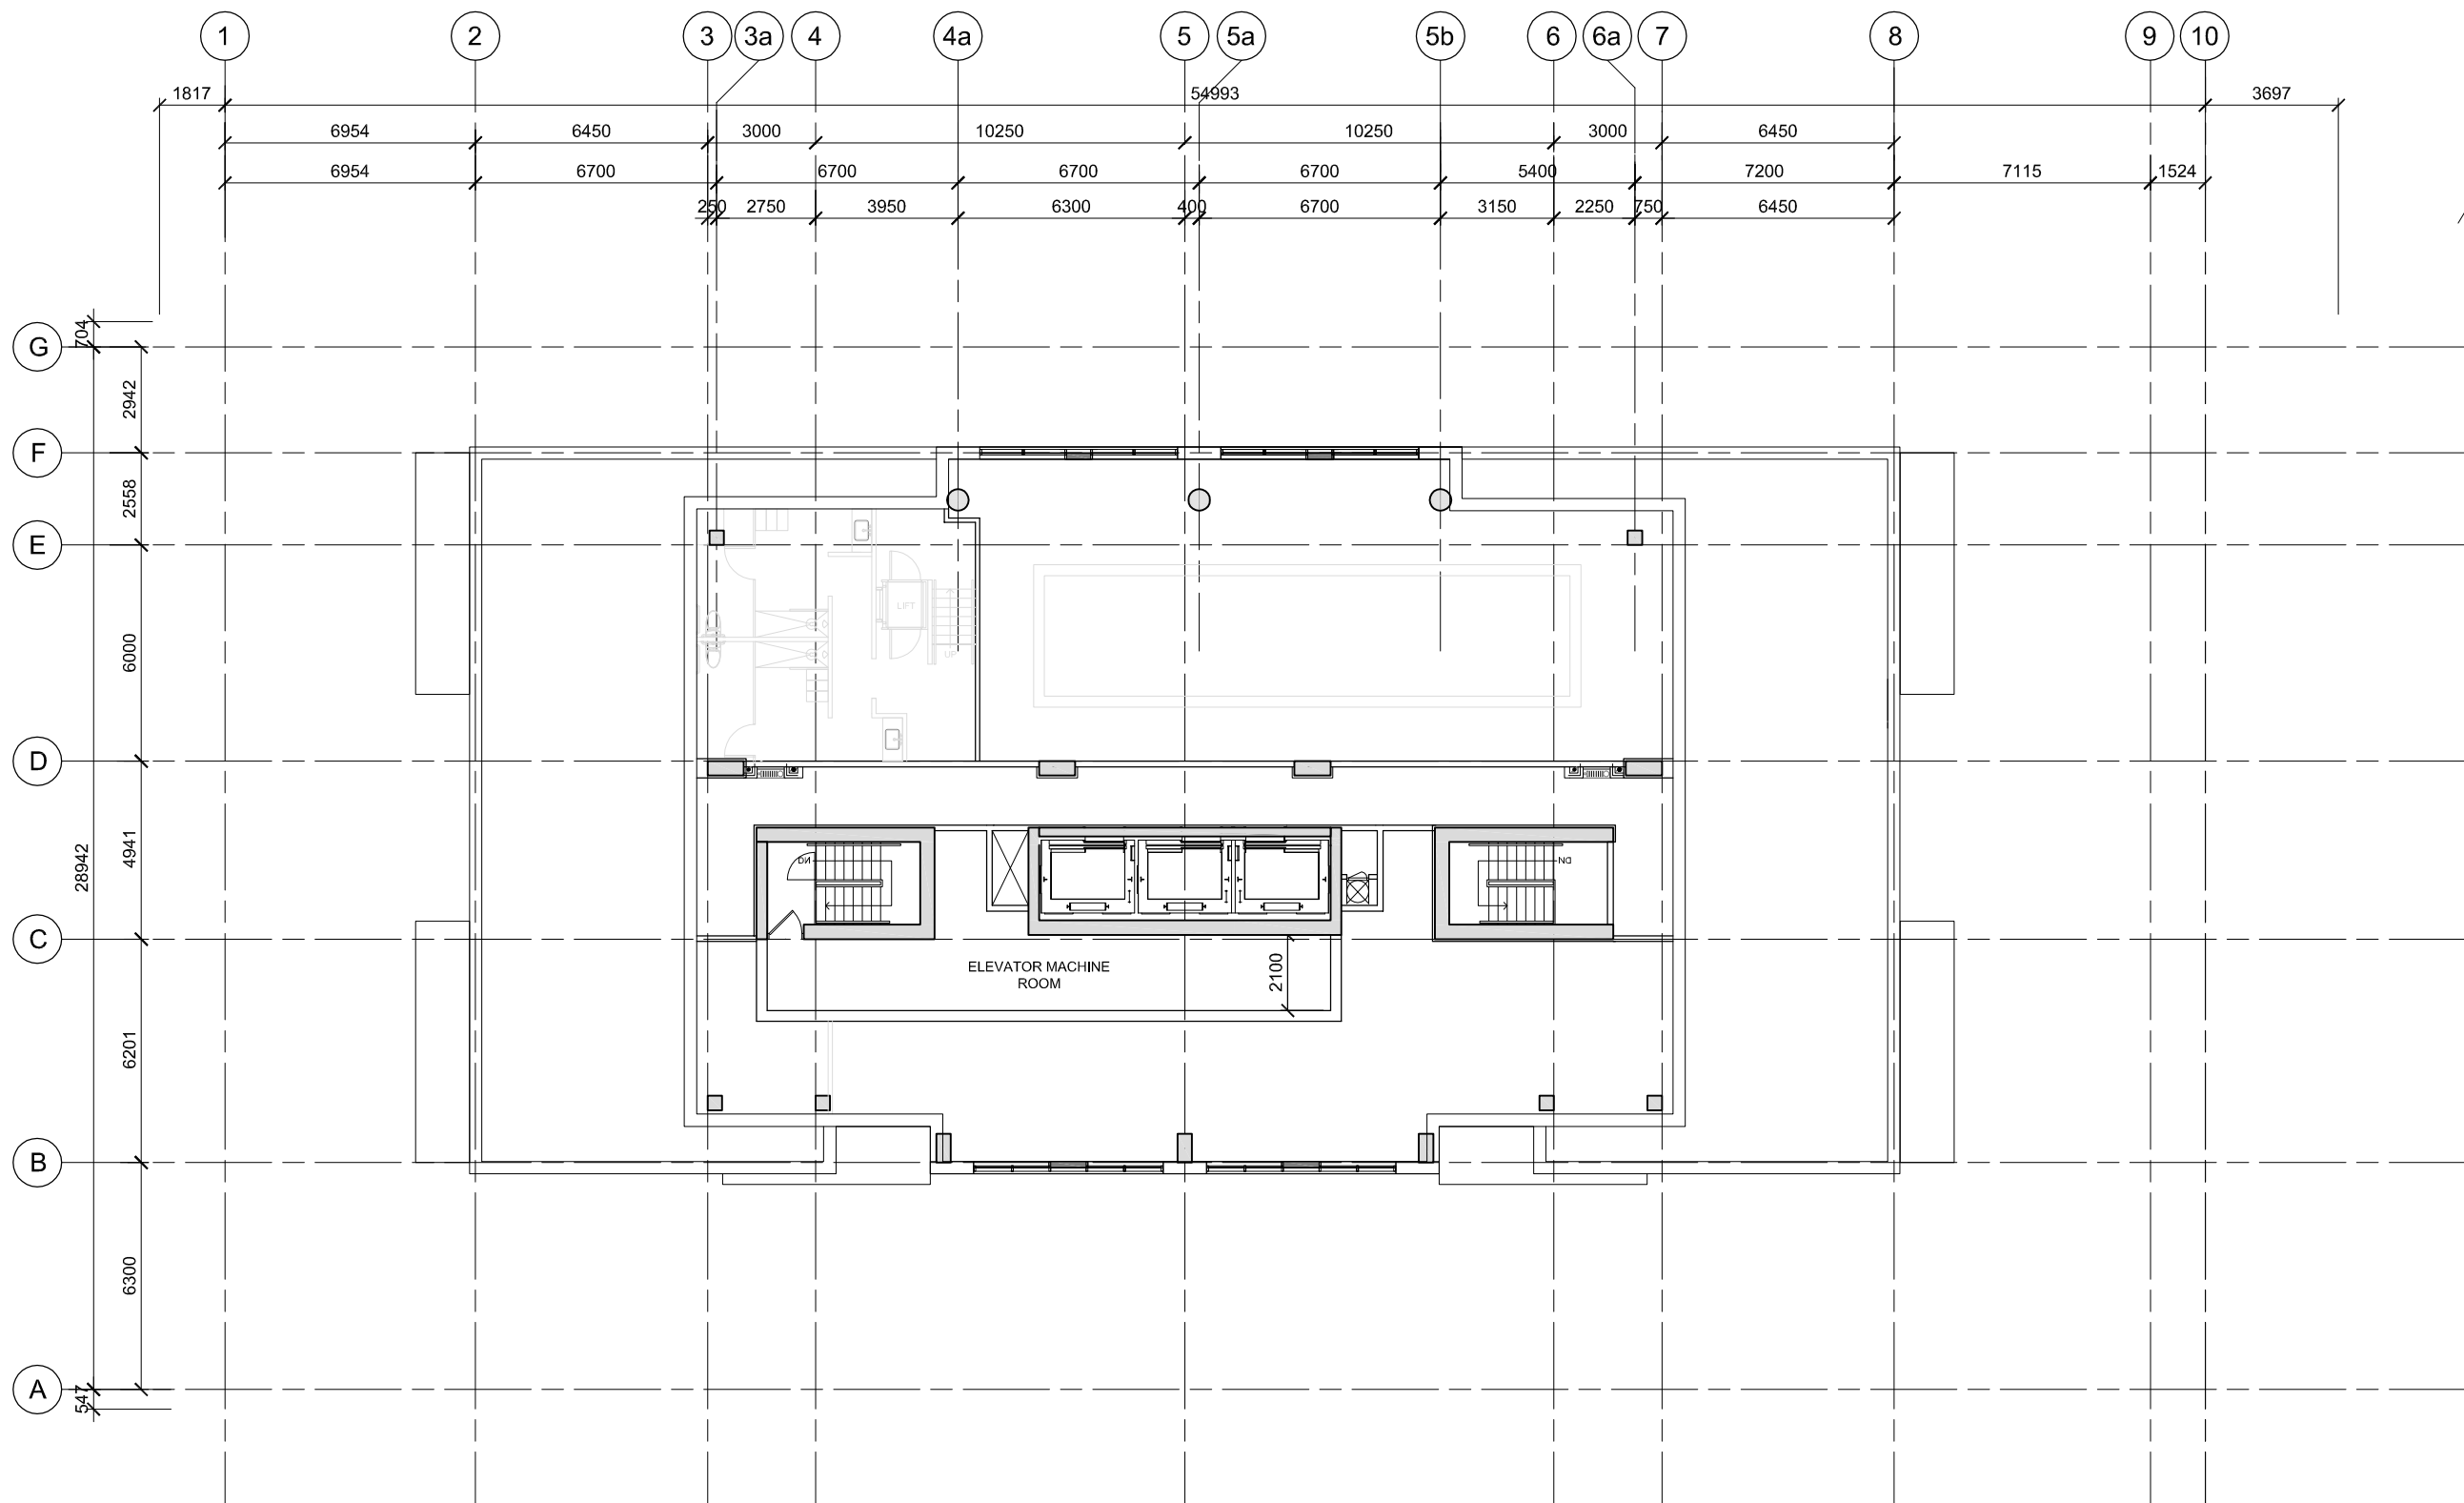

ELEVATOR MACHINE ROOM PLAN

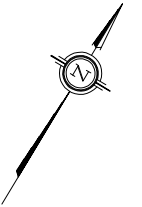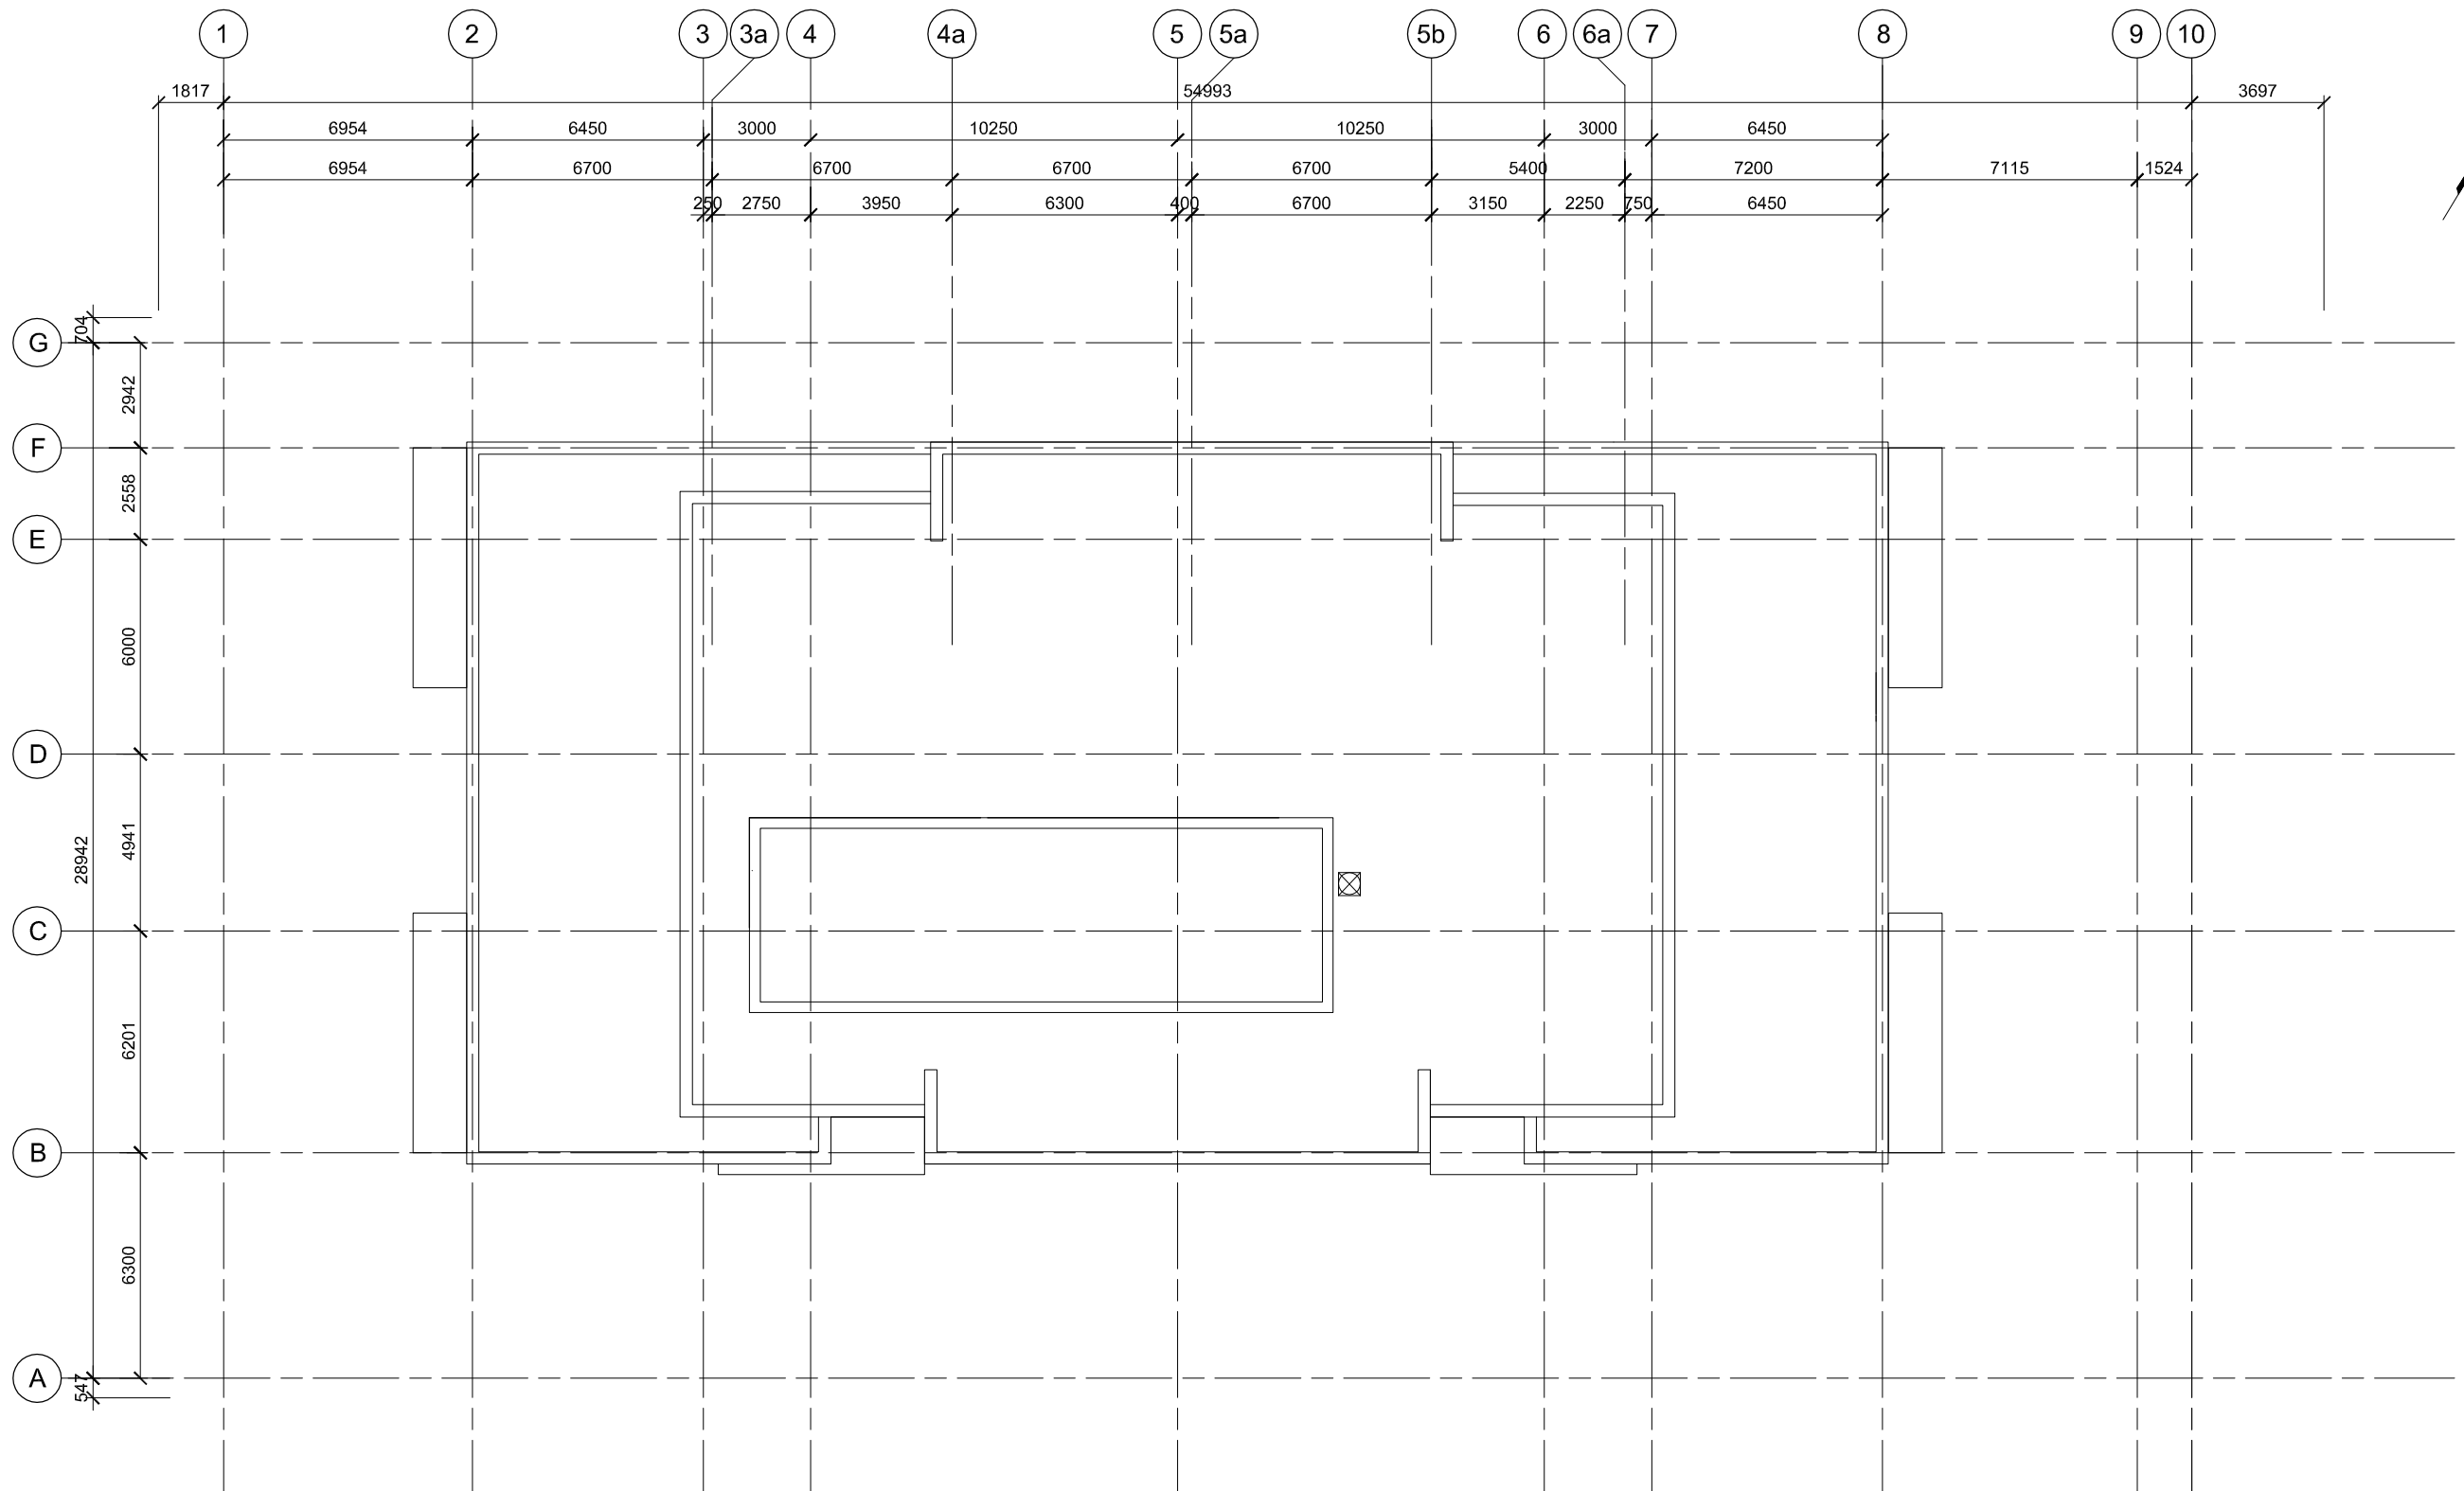

ROOF PLAN