

SITE SURVEY

KANATA BRIGHTPATH DAYCARE
90 MAPLE GROVE ROAD, KANATA, ONTARIO
BRIGHTPATH

219058



NOT FOR CONSTRUCTION

This drawing supersedes previous issues. Do not scale these drawings.

Verify all dimensions, elevations and datums, and report any discrepancies to the Architect prior to construction. Dimensions are taken to face of exterior sheathing, face of concrete block, face of stud for interior partitions, and centreline of demising walls, unless noted otherwise on the drawing.

All drawings remain the property of the Architect. These drawings are Copyright 2019, S2 Architecture. These drawings may not be reproduced without the permission of the Architect.


REVISION	DATE
5 SPC RESPONSE	03.06.2020
6 SPC RESPONSE	04.20.2020

SCALE
DATE 4/16/2020 7:01:10 PM
DRAWN BY MC
CHECKED BY FA

DRAWING NO.

DP1.00

#18097

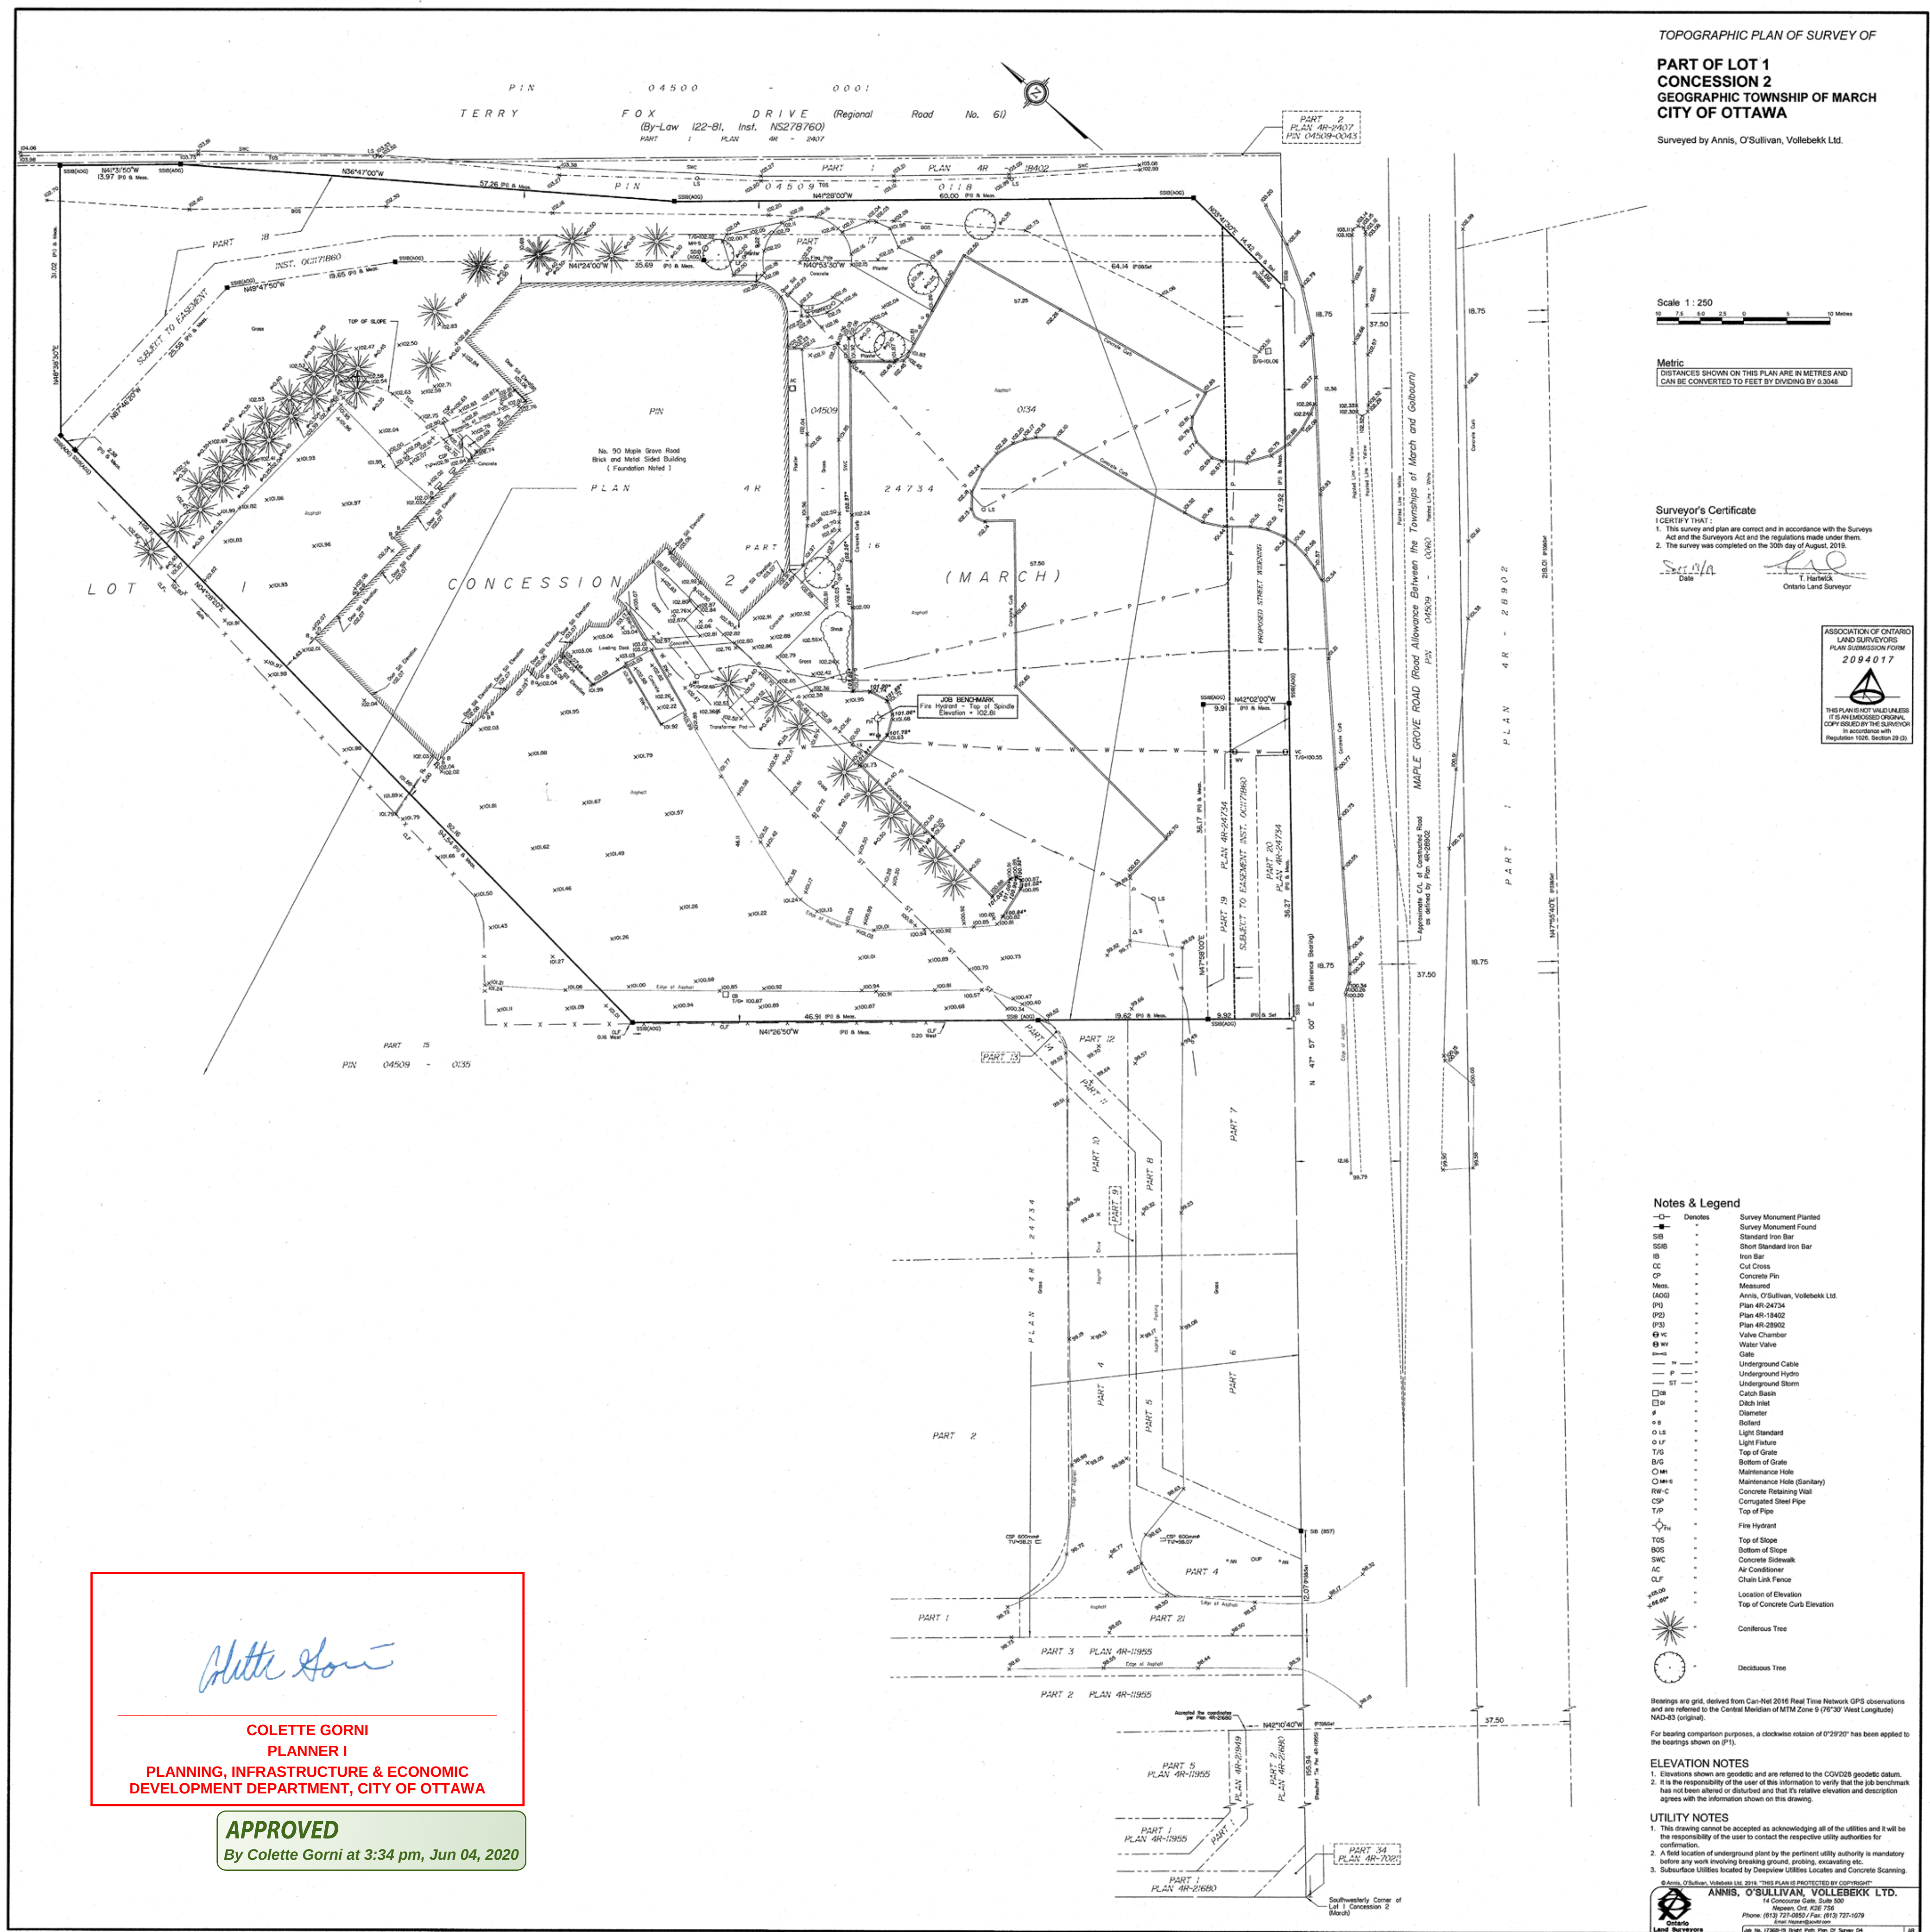

Colette Gorni

COLETTE GORNI
PLANNER I
PLANNING, INFRASTRUCTURE & ECONOMIC
DEVELOPMENT DEPARTMENT, CITY OF OTTAWA

APPROVED

By Colette Gorni at 3:34 pm, Jun 04, 2020