

NOTE: ALL POSTS ABOVE
TO BE CARRIED DOWN
TO FOUNDATION WALL

GENERAL NOTES:



1. THE GENERAL CONTRACTOR SHALL CHECK AND VERIFY ALL DIMENSIONS AND REPORT ALL ERRORS AND OMISSIONS TO THE CONSULTANT.
2. ALL WORK AND MATERIALS TO BE IN COMPLIANCE WITH ALL CODES, REGULATIONS, AND BY-LAWS.
3. FOOTINGS DESIGNED FOR 2000 P.S.F. AND 3000 P.S.F. SHALL BE CAST IN 10% GRANULAR MATERIAL AND COMPACTION SHALL BE SUBMITTAL PRIOR TO POURING CONCRETE.
4. DO NOT SCALE THE DRAWINGS.

REVISIONS	
N.O.	DESCRIPTION & DATE
1	

JOB TITLE:
**PROPOSED
LOW-RISE
306 ELMGROVE
AVENUE
CITY OF OTTAWA**

SHEET TITLE:
ELEVATIONS

SCALE: AS SHOWN	DWG NO.:
DRAWN: C.S.	
CHECKED:	
DATE: AUGUST 2018	A1.1
PRINT DATE:	

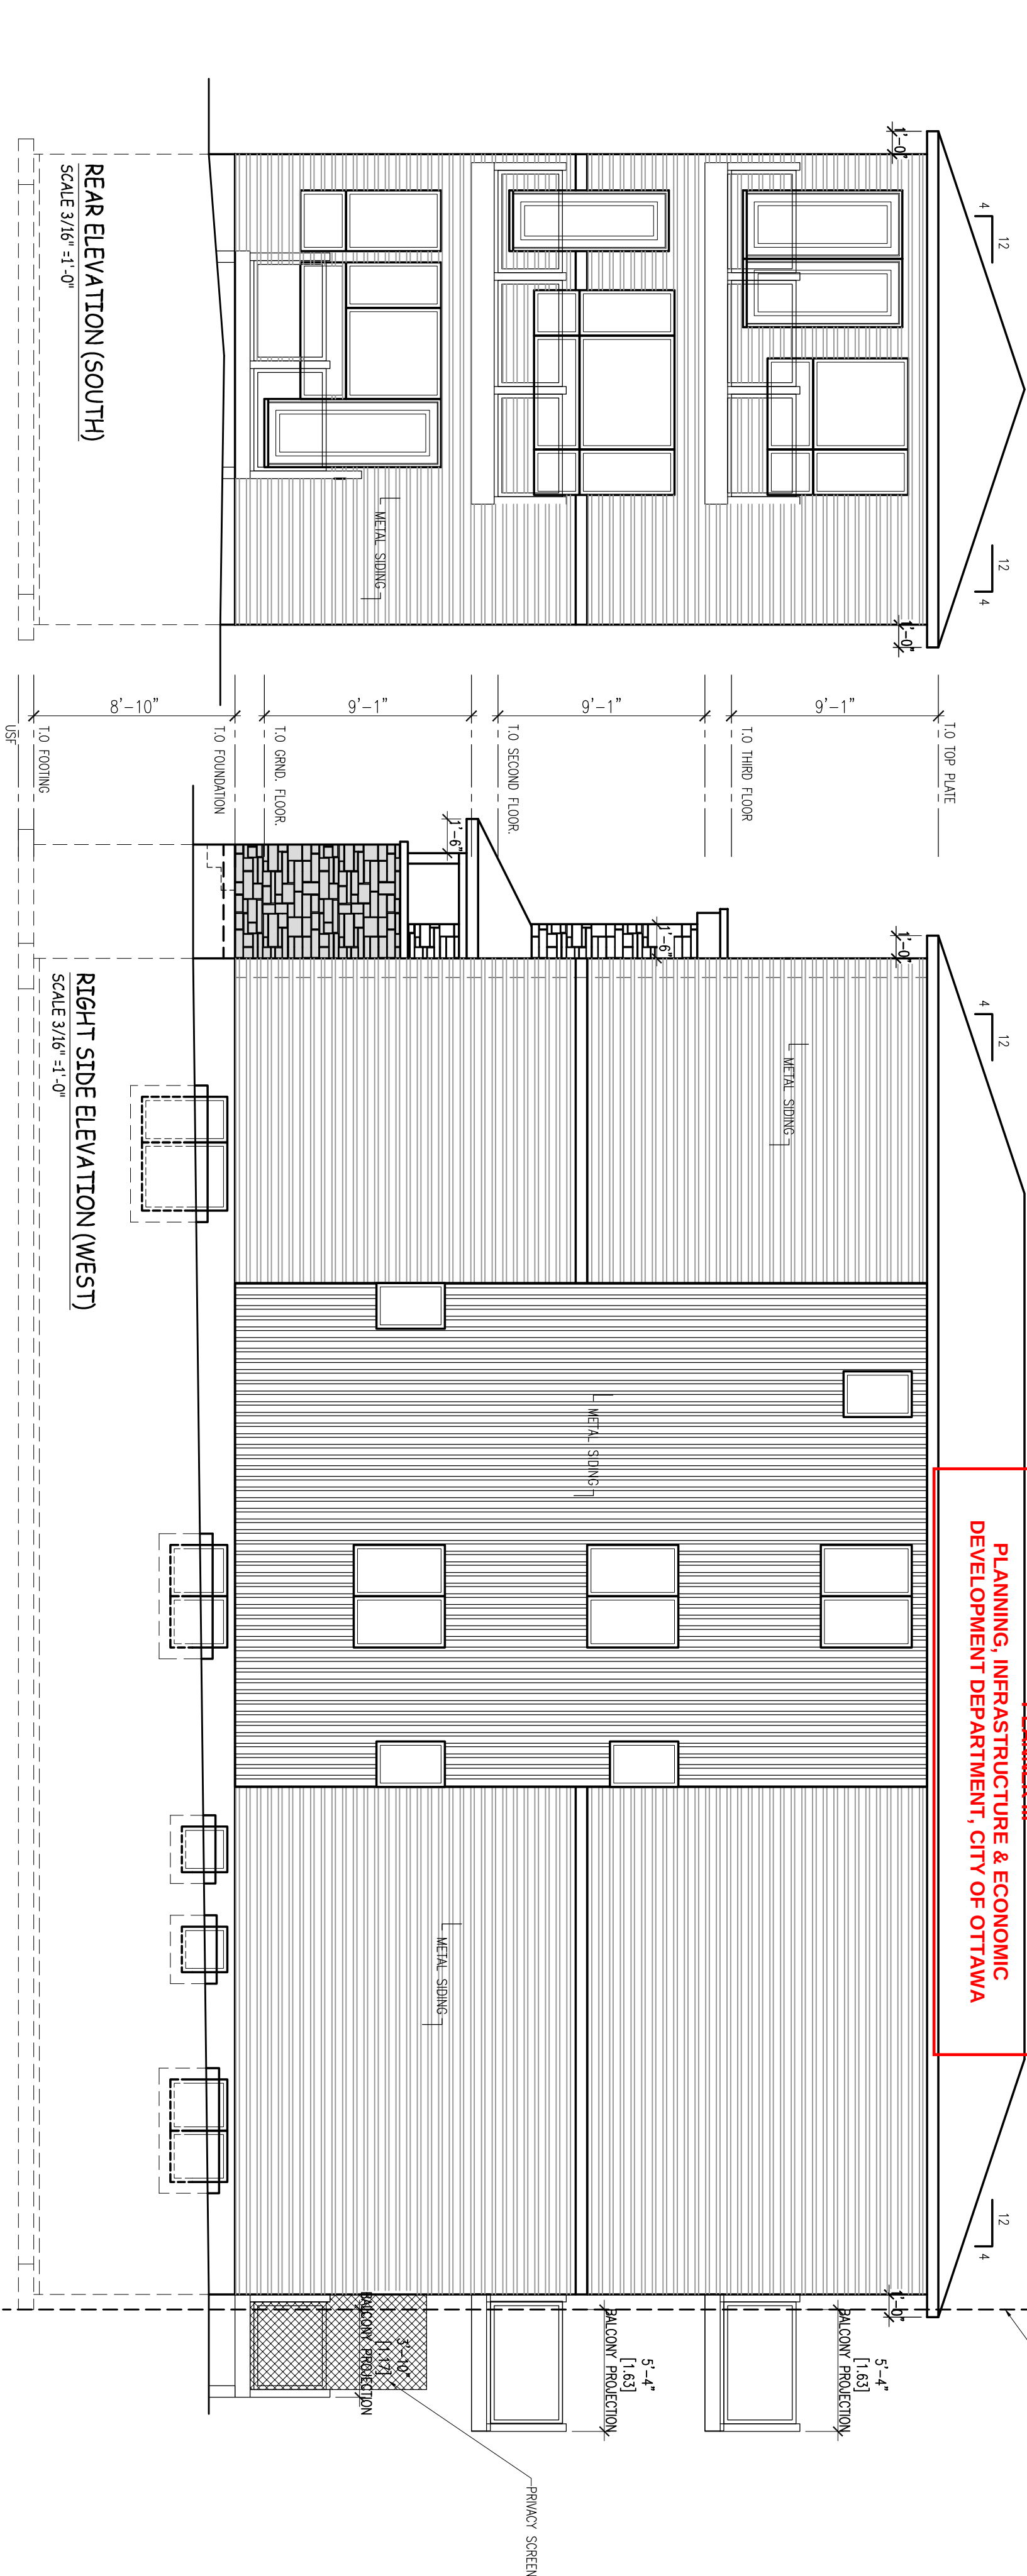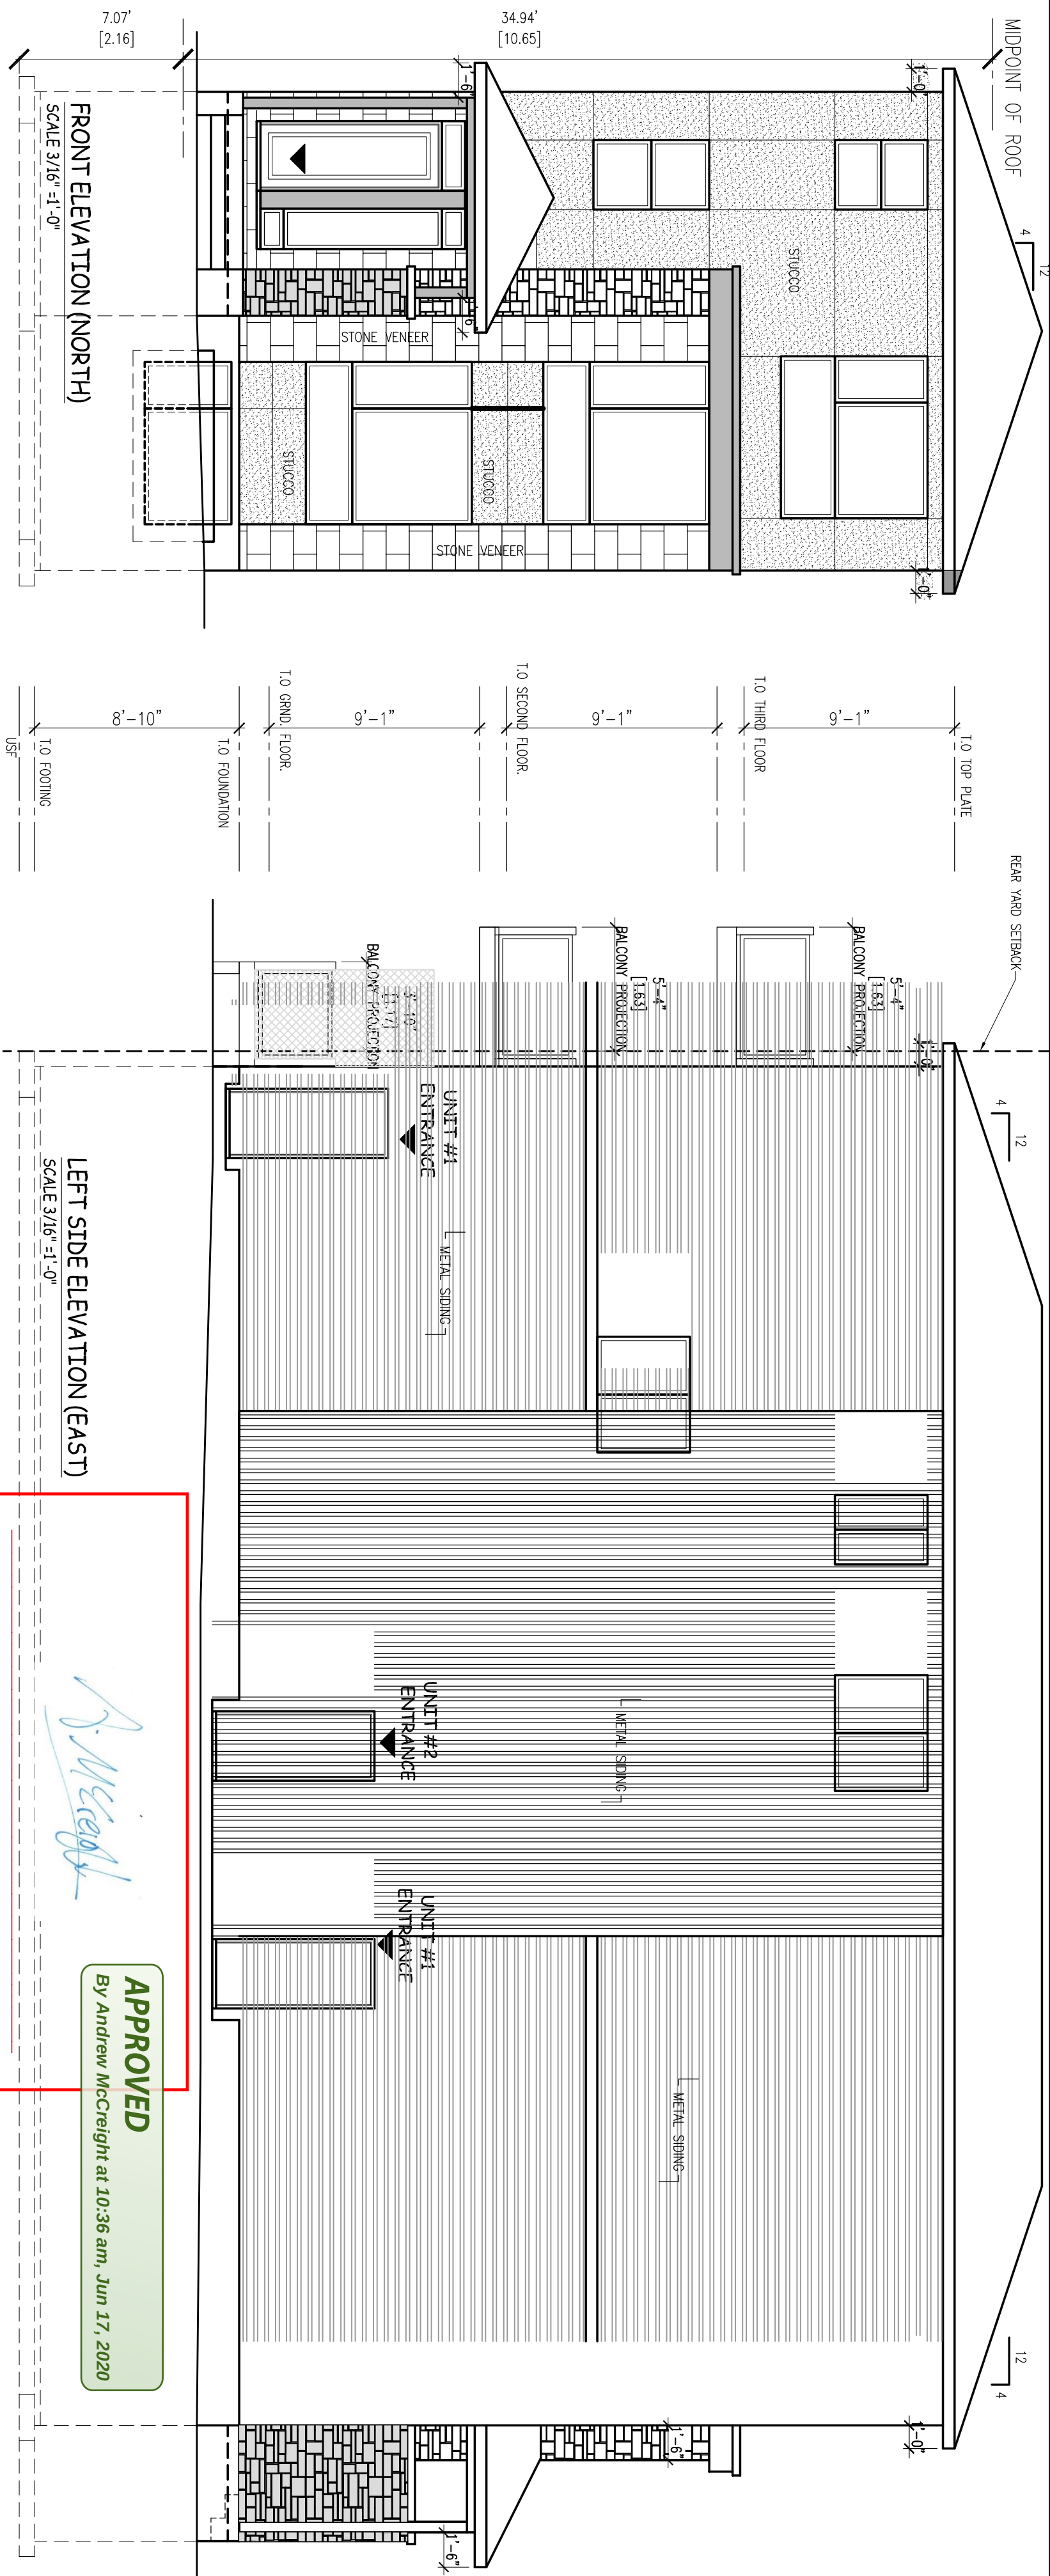

PLANNING, INFRASTRUCTURE & ECONOMIC
DEVELOPMENT DEPARTMENT, CITY OF OTTAWA

ANDREW MCCREIGHT
PLANNER, III

APPROVED

By Andrew McCreight at 10:36 am, Jun 17, 2020