


TABLE 1: TREE INVENTORY AND ASSESSMENT					
NO.	SPECIES	D.B.H. ¹ (cm)	TREE CONDITION	STATUS ²	CRZ ³ (m)
1	Little-leaf Linden (Tilia cordata)	14	Maturing; central stem with competing laterals; divergent form (possibly due to snow piling); t-bars still present; introduced species	To be removed (conflicts with proposed construction)	1.4
2	Norway Maple (Acer platanoides)	19	Maturing; stunted and dying back due to restricted rooting zone; introduced invasive species	To be removed (conflicts with proposed construction)	1.9
3	Little-leaf Linded (Tilia cordata)	12	Maturing; basal sprouting	To be removed (conflicts with proposed construction)	1.2
4	Little-leaf Linded (Tilia cordata)	10	Maturing; basal sprouting	To be removed (conflicts with proposed construction)	1.0

¹ D.B.H.: INDICATES DIAMETER (cm) MEASUREMENT AT BREAST HEIGHT (1.3m ABOVE GRADE);
² TO BE RETAINED OR REMOVED
³ CRZ: INDICATES RADIUS OF CRITICAL ROOTING ZONE AND IS ESTABLISHED AS BEING 10 CENTIMETERS FROM THE TRUNK OF A TREE FOR EVERY 1 CENTIMETER OF TRUNK DIAMETER AT BREAST HEIGHT (DBH). THE CRZ IS CALCULATED AS DBH x 10cm

NOTES:
1. INFORMATION ON TABLE ABOVE IS EXTRACTED FROM THE TREE CONSERVATION REPORT PREPARED BY CERTIFIED ARBORIST, IFS ASSOCIATES, DATED MARCH 18, 2020.
2. REFER TO 'TREE PRESERVATION AND PROTECTION MEASURES' ON THE ARBORIST REPORT PRIOR TO ANY CONSTRUCTION WORKS ON SITE.

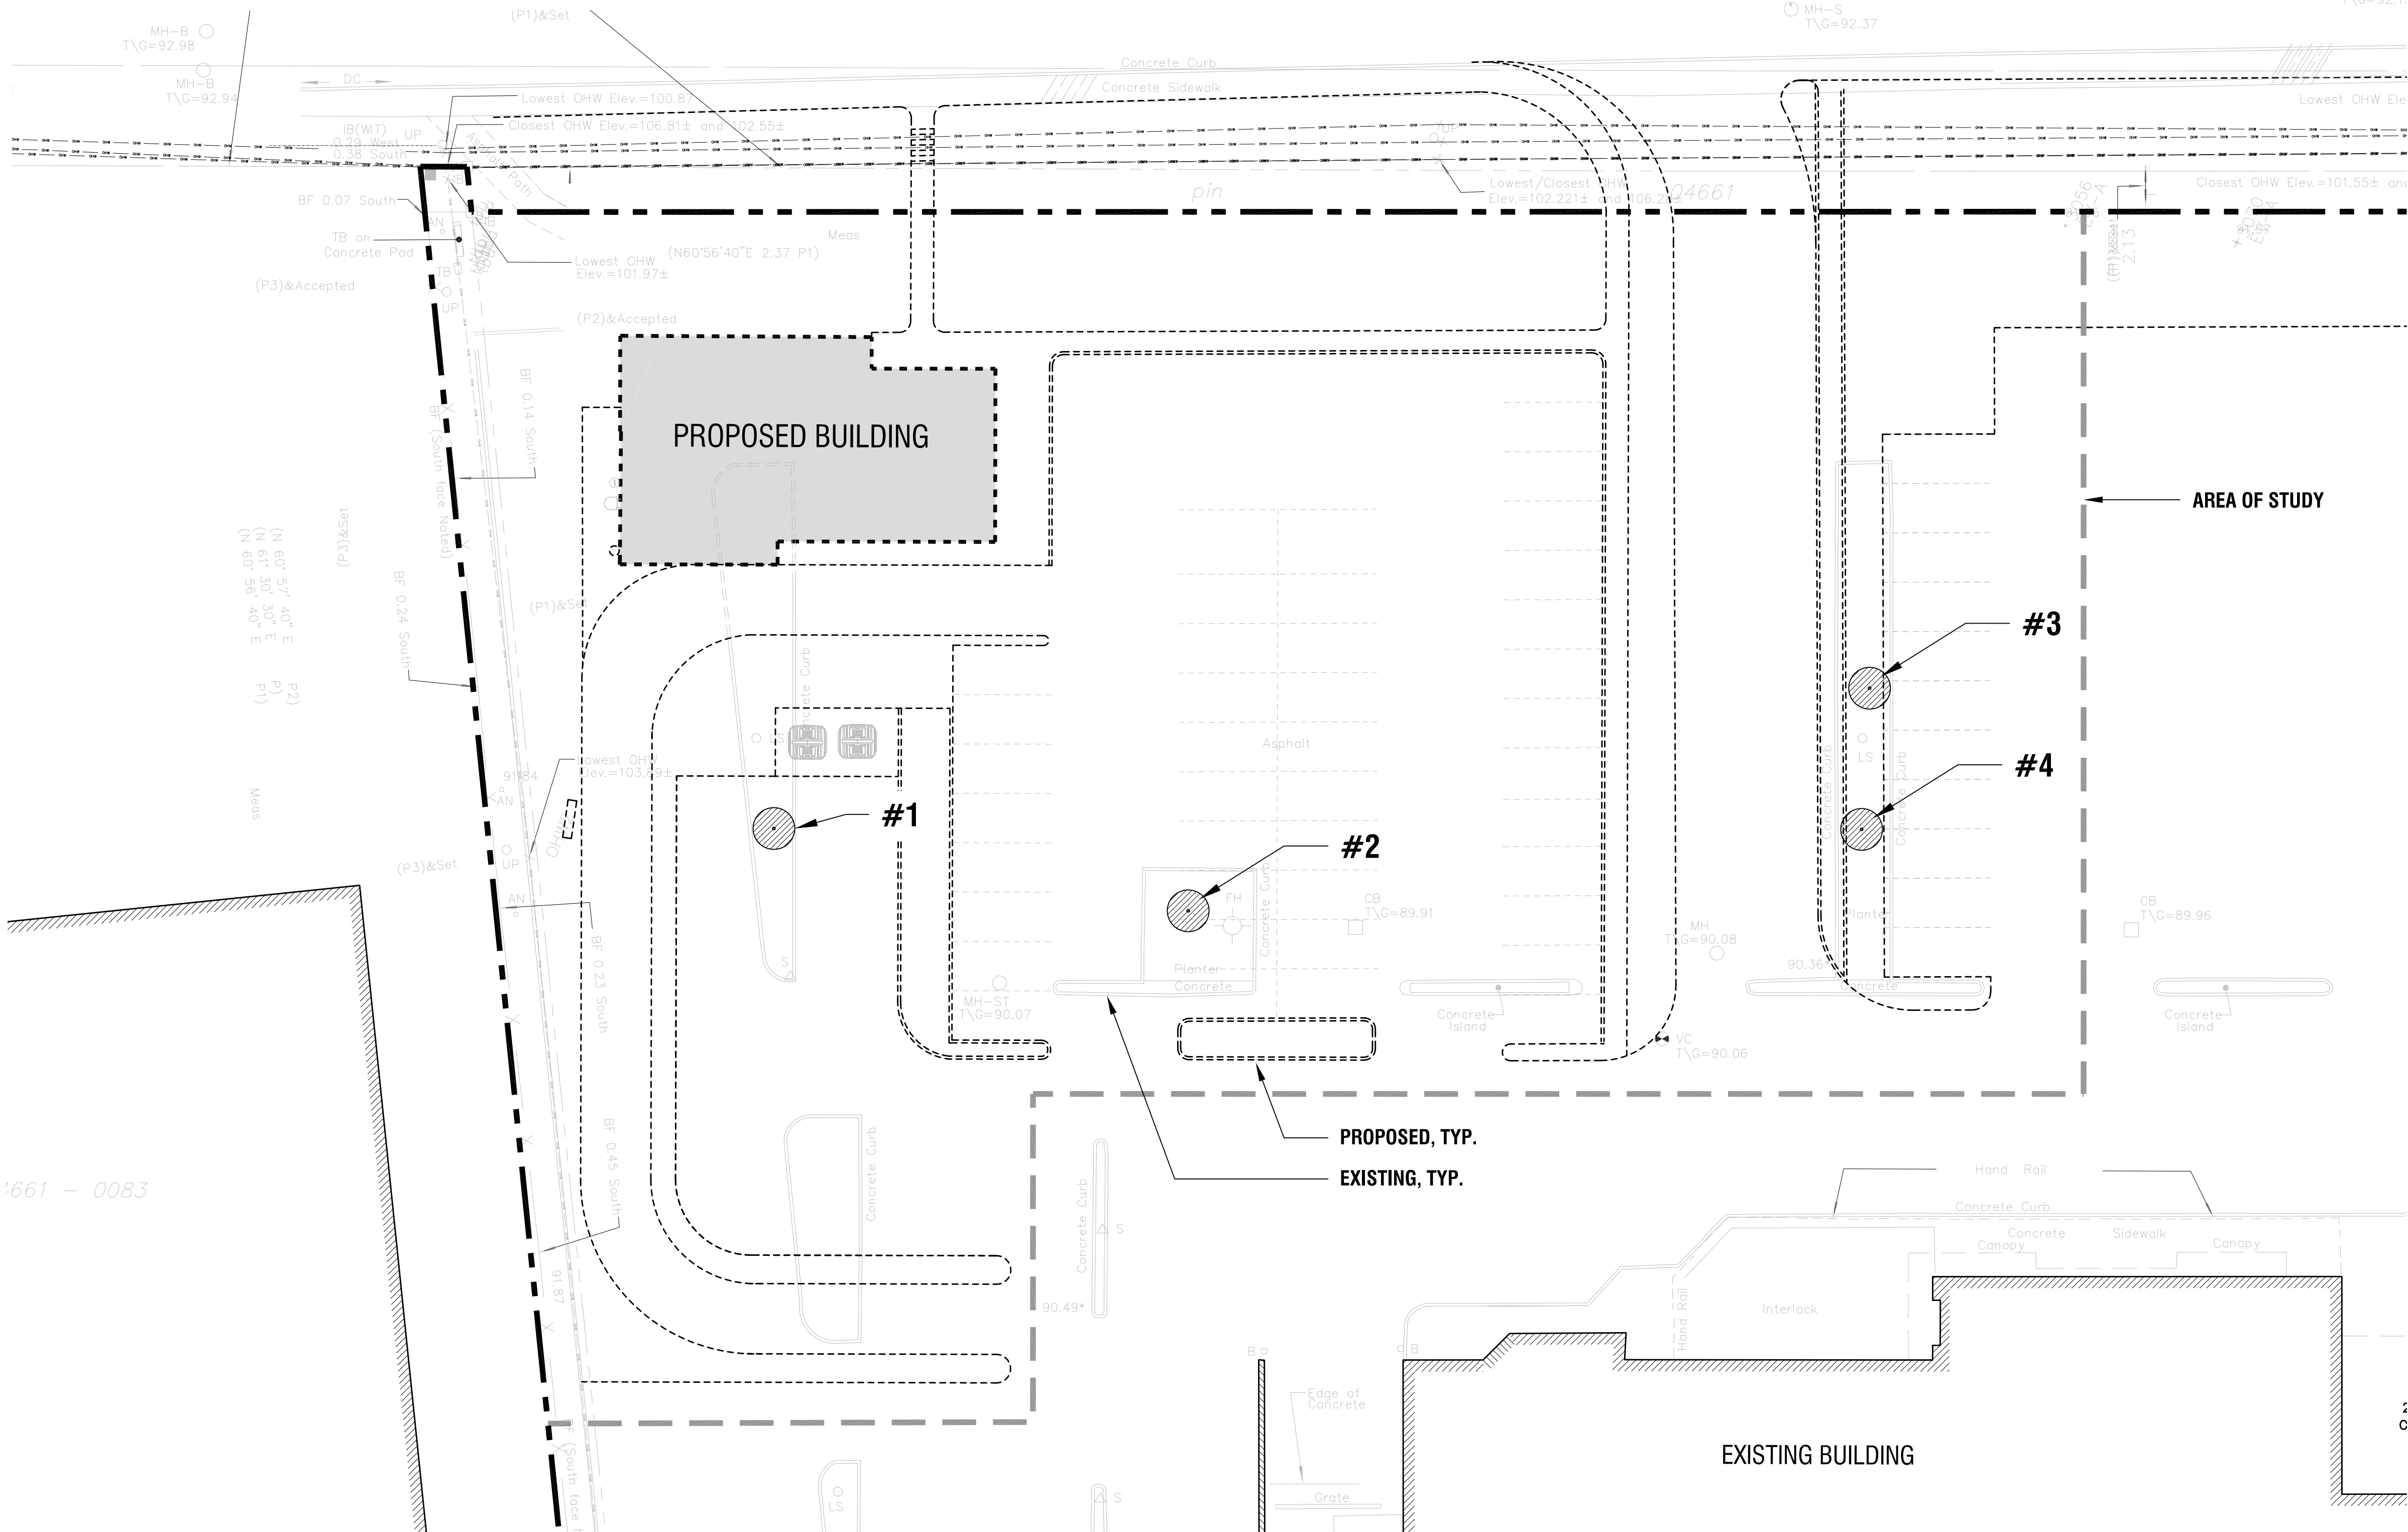

Copyright Reserved
The Copyrights to all designs and drawings are the property of Fotenn Consultants Inc. Unauthorized reproduction or use is forbidden. DO NOT SCALE DRAWING

Copyright réservés
Les droits d'auteur à tous les modèles et dessins sont la propriété de Fotenn Consultants Inc. Reproduction ou utilisation non autorisée est interdite. NE PAS L'ÉCHELLE DE DESSIN

Client / Client



key plan / plan repère


legend / légende

- LEGEND
- PROPERTY LINE
 - AREA OF STUDY
 - PROPOSED CURB LINES
 - PROPOSED BUILDING
 - EXISTING TREES TO BE REMOVED - APPROXIMATE LOCATIONS BASED ON FIELD OBSERVATION NOTES BY IFS ASSOCIATES

PRELIMINARY
NOT FOR CONSTRUCTION

00	ISSUED FOR SPA	2020/04/14
rev'n	description / la description	yyyy/mm/dd

FOTENN Planning + Design
396 Cooper Street, Suite 300
Ottawa, ON, CANADA K2P 2H7
613.730.5709
fotenn.com

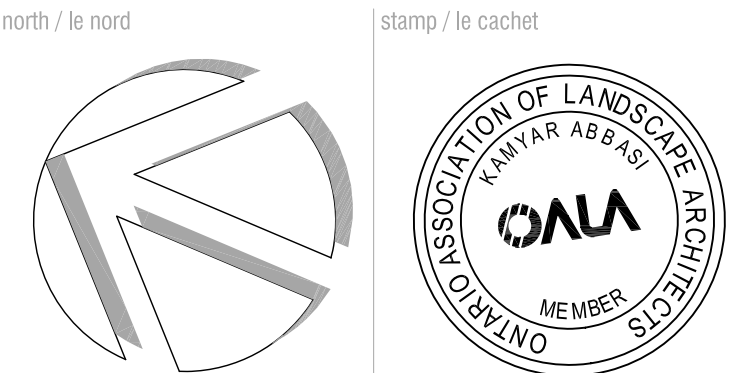

project / projet

1642 MERIVALE MALL-
HARVEY'S RELOCATION

drawing / dessin

EXISTING VEGETATION

designed / conçu PM / KA	drawn / dessiné PM / KA	reviewed / examiné KA
date 03-17-2020	project number / No. du projet 19003	

drawing number / No. du dessin

TR-1