




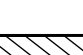

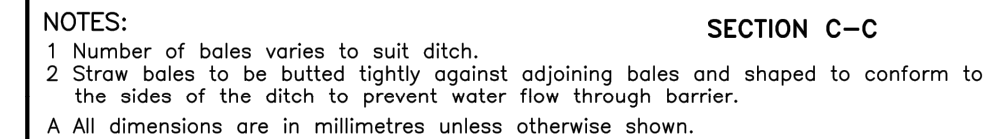





- LEGEND :**
- | | |
|---|--|
|  | LIGHT DUTY SLIT FENCE AS PER
OPSD-219.110 |
|  | SNOW FENCE |
|  | STRAW BALE CHECK DAM AS PER
OPSD-219.180 |
|  | ROCK CHECK DAM AS PER OPSD-219.210 |
|  | SILT SACK PLACED UNDER EXISTING CB
COVER |
|  | TEMPORARY MUD MAT 0.15m THICK 50mm
CLEAR STONE ON NON WOVEN FILTER
CLOTH |
- 


-
- KEY PLAN**
N.T.S.



- Project Title
-  **Harding**
HEATING & AIR CONDITIONING
200 NIPISSING COURT, KANATA ON

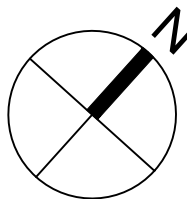

EROSION AND SEDIMENT CONTROL PLAN

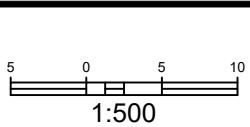

Design J.B.	Date MARCH 2020
Drawn J.B./D.P.S.	Checked T.R.B.
Project No. 123843	Drawing No. C-900