

RUSSELL AVENUE

五

114 RUSSELL AVE

122 RUSSELL AVE

20

2

VINYL SHED

VINYL SHEET

+82m

No. 287
DWELLINGNo. 28
DWEI 11

20

1.100

10m

SOMERSET STREET EAST


五

REFER TO NOTES &
DETAILS ON DRAWING C-4

DRAWING LEGEND

[illegible]

KEY PLAN

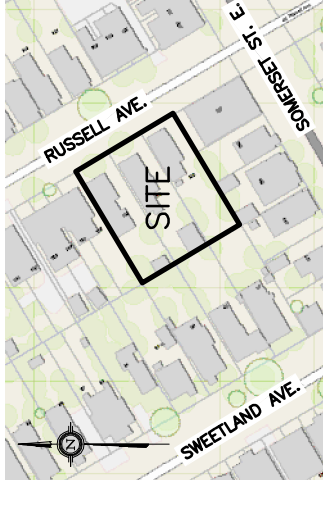[illegible]

D. B. GRAY ENGINEERING INC.
Stormwater Management • Grading & Drainage • Storm & Sanitary Sewers • Retention
700 Long Point Circle 613-425-8044
Ottawa, Ontario d.gray@dbgrayengineering.com

Project
PROPOSED
APARTMENT BUILDINGS
114-122 RUSSELL AVENUE
OTTAWA, ONTARIO

Drawing Title
EXISTING FIRE
HYDRANT LOCATION

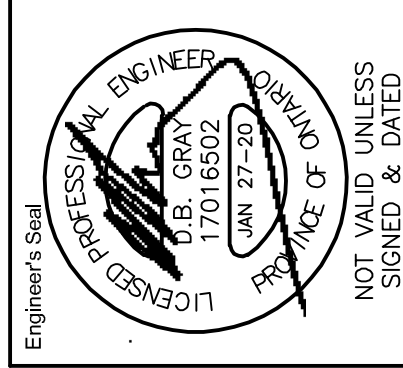


Exhibit No. C-6 of 6