

- GENERAL NOTES**
- CONTRACTOR SHALL CHECK AND VERIFY ALL DIMENSIONS ON SITE AND REPORT ANY DISCREPANCIES, ERRORS AND/OR OMISSIONS TO THE LANDSCAPE ARCHITECT PRIOR TO COMMENCING WORK.
 - ALL UNDERGROUND UTILITIES TO BE LOCATED BY THE CONTRACTOR PRIOR TO THE COMMENCEMENT OF ANY WORK. THE LANDSCAPE ARCHITECT BARES NO RESPONSIBILITY FOR ANY UNKNOWN SUBSURFACE CONDITIONS.
 - CONTRACTOR TO COMPLETE LAYOUT TO APPROVAL OF LANDSCAPE ARCHITECT PRIOR TO ANY EXCAVATION.
 - ALL DISTURBED AREAS TO BE RESTORED TO ORIGINAL CONDITION OR BETTER UNLESS OTHERWISE SPECIFIED.
 - ALL WORK SHALL BE IN ACCORDANCE WITH THE ONTARIO BUILDING CODE AND ALL SUPPLEMENTS AND APPLICABLE MUNICIPAL REGULATIONS.
 - THIS DRAWING IS TO BE READ IN CONJUNCTION WITH ALL OTHER PROJECT DRAWINGS AND SPECIFICATIONS.
 - ALL GENERAL SITE INFORMATION AND CONDITIONS HAVE BEEN COMPILED FROM EXISTING PLANS, SURVEYS, AERIAL PHOTOS, AND LANDSCAPE ARCHITECT'S FIELD NOTES.
 - THIS DRAWING IS AN INSTRUMENT OF SERVICE AND REQUIRES THE PERMISSION OF THE LANDSCAPE ARCHITECT FOR USE. COPYRIGHT IS RESERVED BY THE LANDSCAPE ARCHITECT THAT HAS STAMPED AND SIGNED THE DRAWINGS.
 - DRAWING MAY NOT BE USED FOR CONSTRUCTION UNTIL SIGNED BY THE LANDSCAPE ARCHITECT, AS ISSUED FOR CONSTRUCTION.
 - ALL DIMENSIONS IN MILLIMETERS UNLESS OTHERWISE NOTED.
 - DO NOT SCALE DRAWING.

LEGEND

PROPERTY LINE

TREE PROTECTION FENCE

CONCRETE PAVING (REFER TO CIVIL)

INTERIM LIMESTONE SCREENING PATH

EXISTING SCISSOR TREE TO REMAIN

EXISTING CONIFEROUS TREE TO REMAIN

EXISTING BUSH AREA TO REMAIN

STAGE 1 REMOVALS (TREE PERMIT: D06-01-12-0021)

STAGE 2 REMOVALS

STAGE 3 REMOVALS

EXISTING O/H UTILITY TO BE REMOVED

PROPOSED O/H UTILITY

STAGE 1: PREVIOUS TREE REMOVAL

STAGE 2: EXISTING TREE / VEGETATION TO BE REMOVED

STAGE 3: EXISTING TREE / VEGETATION TO BE REMOVED


STAGE 4: EXISTING TREE / VEGETATION TO BE REMOVED (FUTURE REMOVALS)

SOD AREAS WITH AREA

TREE IDENTIFICATION NUMBER

5	COORDINATION WITH BLOCK 4 SITE PLAN APPLICATION	2020/05/11
4	ISSUED FOR CLIENT REVIEW	2019/05/14
3	ISSUED FOR CLIENT REVIEW	2019/04/16
2	ISSUED FOR CLIENT REVIEW	2019/04/04
1	ISSUED FOR CLIENT REVIEW	2019/06/18
NUMBERS	MILESTONE / FORT SALLANT	DATE (Y/M/D)

FOTENN

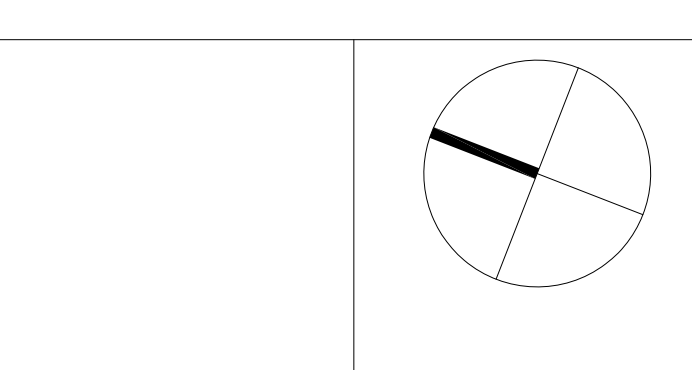

PROJECT / LOCATION / PROJET / ENDROIT
REVERA INC.
850 CHAMPLAIN STREET
OTTAWA, ONTARIO

DESIGNED BY / CONÇU PAR	KZ	SHEET NO. / FEUILLE NO.
DRAWN BY / DÉSSINÉ PAR	KZ	TR-1
CHECKED BY / VÉRIFIÉ PAR	DF	
SCALE / ÉCHELLE	1:500	

ALL VEGETATION OUTSIDE FENCE AND ADJACENT TO PARK AND RIDE SIDEWALK TO BE RETAINED AND PROTECTED. LOCATIONS TO BE VERIFIED ON SITE. EXISTING FENCE MAY SERVE AS TREE PROTECTION FENCING WHERE IT EXISTS IN GOOD CONDITION.

D07-16-10-0022

TREE INVENTORY						
TREE NUMBER	BOTANICAL NAME	COMMON NAME	DBH	HEALTH	ACTION	COMMENTS
1	Acer saccharinum	Silver Maple	62	Good	Preserve	
2	Acer saccharinum	Silver Maple	63	Good	Preserve	
3	Acer saccharinum	Silver Maple	55	Good	Preserve	
4	Acer saccharinum	Silver Maple	61	Good	Preserve	
5	Acer saccharinum	Silver Maple	51	Good	Removed	
6	Acer saccharinum	Silver Maple	59	Good	Preserve	
7	Acer saccharinum	Silver Maple	47	Good	Preserve	
8	Acer saccharinum	Silver Maple	45	Good	Preserve	
9	Acer saccharinum	Silver Maple	56	Good	Preserve	
10	Acer saccharinum	Silver Maple	48	Good	Preserve	
11	Acer saccharinum	Silver Maple	20-55	Good	Remove	Impacted by Block 4 Site Plan
12	Pinus strobus	White Pine	26	Good	Preserve	
13	Unidentified		Bush	Fair	Removed	Outside Property at Park & Ride
14	Unidentified		Bush	Fair	Removed	Outside Property at Park & Ride
15	Unidentified		Bush	Fair	Preserve	Outside Property at Park & Ride
16	Unidentified		Bush	Fair	Preserve	Outside Property at Park & Ride
17	Unidentified		Bush	Fair	Preserve	Outside Property at Park & Ride
18	Acer x Freemanii	Autumn Blaze Maple	15	Good	Remove	Streetscape Tree
19	Malus sp.	Crabapple	10	Fair	Preserve	Streetscape Tree
20	Quercus macrocarpa	Bur Oak	35	Good	Preserve	At End of Mixed Bush Area
21	Quercus sp.	Oak	10		Preserve	
22	Quercus sp.	Oak	10		Preserve	
23	Quercus sp.	Oak	10		Preserve	
24	Populus sp.	Poplar	10		Remove	
25	Acer sp.	Maple	50		Remove	Impacted by Servicing and Site Grading
26	Populus sp.	Poplar	10		Remove	Impacted by Servicing and Site Grading
27	Populus sp.	Poplar	20		Remove	
28	Populus sp.	Poplar	25		Remove	
29	Populus sp.	Poplar	15		Remove	
30	Populus sp.	Poplar	10		Remove	
31	Quercus sp.	Oak	20		Remove	
32	Quercus sp.	Oak	20		Remove	
33	Quercus sp.	Oak	10		Remove	
34	Quercus sp.	Oak	10		Remove	
35	Quercus sp.	Oak	10		Remove	
36	Quercus sp.	Oak	10		Remove	
37	Quercus sp.	Oak	15		Remove	Tree already removed by Others

- GENERAL NOTES
- CONTRACTOR SHALL CHECK AND VERIFY ALL DIMENSIONS ON SITE AND REPORT ANY DISCREPANCIES, ERRORS AND/OR OMISSIONS TO THE LANDSCAPE ARCHITECT PRIOR TO COMMENCING WORK.
 - ALL UNDERGROUND UTILITIES TO BE LOCATED BY THE CONTRACTOR PRIOR TO THE COMMENCEMENT OF ANY WORK. THE LANDSCAPE ARCHITECT BARES NO RESPONSIBILITY FOR ANY UNKNOWN SUBSURFACE CONDITIONS.
 - CONTRACTOR TO COMPLETE LAYOUT TO APPROVAL OF LANDSCAPE ARCHITECT PRIOR TO ANY EXCAVATION.
 - ALL DISTURBED AREAS TO BE RESTORED TO ORIGINAL CONDITION OR BETTER UNLESS OTHERWISE SPECIFIED.
 - ALL WORK SHALL BE IN ACCORDANCE WITH THE ONTARIO BUILDING CODE AND ALL SUPPLEMENTS AND APPLICABLE MUNICIPAL REGULATIONS.
 - THIS DRAWING IS TO BE READ IN CONJUNCTION WITH ALL OTHER PROJECT DRAWINGS AND SPECIFICATIONS.
 - ALL GENERAL SITE INFORMATION AND CONDITIONS HAVE BEEN COMPILED FROM EXISTING PLANS, SURVEYS, AERIAL PHOTOS, AND LANDSCAPE ARCHITECT'S FIELD NOTES. .
 - THIS DRAWING IS AN INSTRUMENT OF SERVICE AND REQUIRES THE PERMISSION OF THE LANDSCAPE ARCHITECT FOR USE. COPYRIGHT IS RESERVED BY THE LANDSCAPE ARCHITECT THAT HAS STAMPED AND SIGNED THE DRAWINGS.
 - DRAWING MAY NOT BE USED FOR CONSTRUCTION UNTIL SIGNED BY THE LANDSCAPE ARCHITECT, AS ISSUED FOR CONSTRUCTION.
 - ALL DIMENSIONS IN MILLIMETERS UNLESS OTHERWISE NOTED.
 - DO NOT SCALE DRAWING.

LEGEND

5	COORDINATION WITH BLOCK 4 SITE PLAN APPLICATION	2020/05/11
4	ISSUED FOR CLIENT REVIEW	2019/05/14
3	ISSUED FOR CLIENT REVIEW	2019/04/16
2	ISSUED FOR CLIENT REVIEW	2019/04/04
1	ISSUED FOR CLIENT REVIEW	2018/06/18
NUMBER/ NUMBER0	MILESTONE / FANT SALLANT	DATE: (Y/M/D) (A/M/D)

FOTENN

PROJECT / LOCATION / PROJET / ENDROIT

REVERA INC.

850 CHAMPLAIN STREET
OTTAWA, ONTARIO

DRAWING / DESSIN

TREE INVENTORY LIST

DESIGNED BY / CONCU PAR	KZ	SHEET NO. / FEUILLE No.
DRAWN BY / DESSINE PAR	KZ	
CHECKED BY / VERIFIE PAR	DF	
SCALE / ECHELLE	1:500	

TR-2