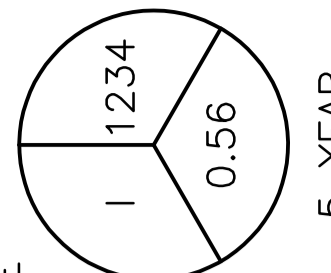



**EXISTING DRAINAGE PATTERN LEGEND**

← EXISTING DRAINAGE

**DRAINAGE PLAN LEGEND**

DRAINAGE AREA  
 AREA (sq.m)  
 5 YEAR RUNOFF COEFFICIENT

**KEY PLAN**

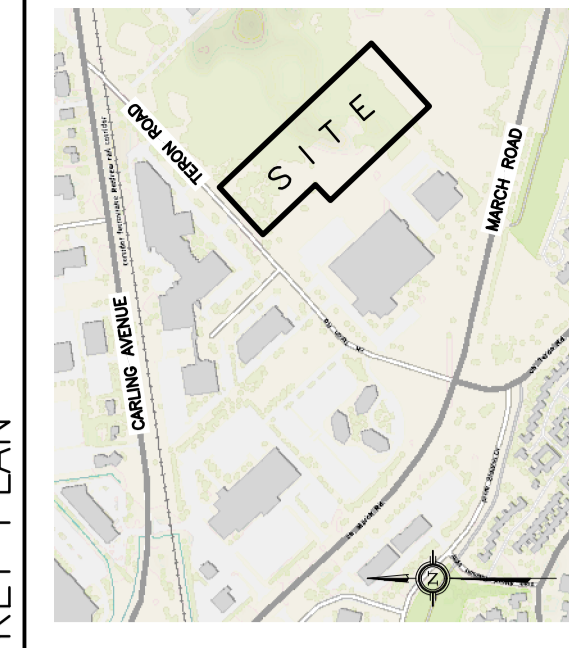


| No. | DATE      | REVISION                |
|-----|-----------|-------------------------|
| 4   | JUL 13-20 | RE-ISSUED FOR APPROVAL  |
| 3   | MAY 11-20 | RE-ISSUED FOR APPROVAL  |
| 2   | FEB 13-20 | ISSUED FOR APPROVAL     |
| 1   | FEB 11-20 | ISSUED FOR COORDINATION |

**D. B. GRAY ENGINEERING INC.**  
 Stormwater Management - Grading & Drainage - Sewer & Sanitary Sewers - Erosion  
 700 Long Point Circle  
 Ottawa, Ontario  
 613-425-8044  
 dgray@dbgrayengineering.com

**PROPOSED 1 STOREY INDUSTRIAL WAREHOUSE**  
 1243 TERON ROAD  
 OTTAWA, ONTARIO

**EXISTING DRAINAGE PATTERN AND DRAINAGE PLAN**

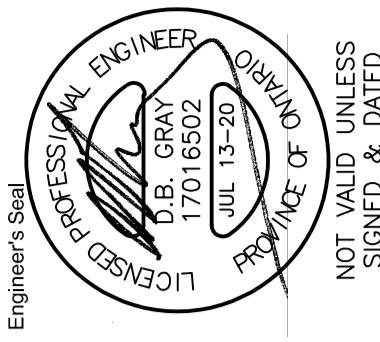Engineer's Seal  
  
 License No. 17016502  
 Date OCT 18-19  
 Job No. 19057  
 Drawing No. **C-6 of 6**  
 NOT VALID UNLESS SIGNED & DATED

