


No.	DATE	REVISION
1	FEB 11-20	ISSUED FOR COORDINATION
2	FEB 13-20	ISSUED FOR APPROVAL
3	MAY 11-20	RE-ISSUED FOR APPROVAL
4	JUL 13-20	RE-ISSUED FOR APPROVAL

**D. B. GRAY ENGINEERING INC.**  
 Stormwater Management - Grading & Drainage - Storm & Sanitary Sewers - Erosion  
 700 Long Point Circle  
 Ottawa, Ontario K1G 4G4  
 613-425-8044  
 d.gray@dbgrayengineering.com

Project  
**PROPOSED  
 1 STOREY  
 INDUSTRIAL WAREHOUSE**  
 1243 TERON ROAD  
 OTTAWA, ONTARIO

Drawing Title  
**PAVEMENT DETAILS AND  
 STORMWATER DETENTION  
 AREA SECTIONS & DETAILS**

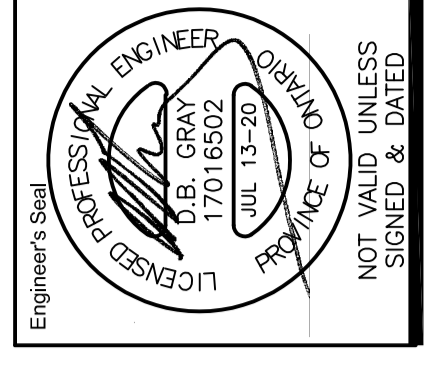

Drawn: D.B.G.  
 Hor. Scale  
 Vert. Scale  
 Date: OCT 18-19  
 Job No.: 19057

Drawn By: **C-4**  
 of **6**

#18115  
 NOT VALID UNLESS  
 SIGNED & DATED

D07-12-20-0017