


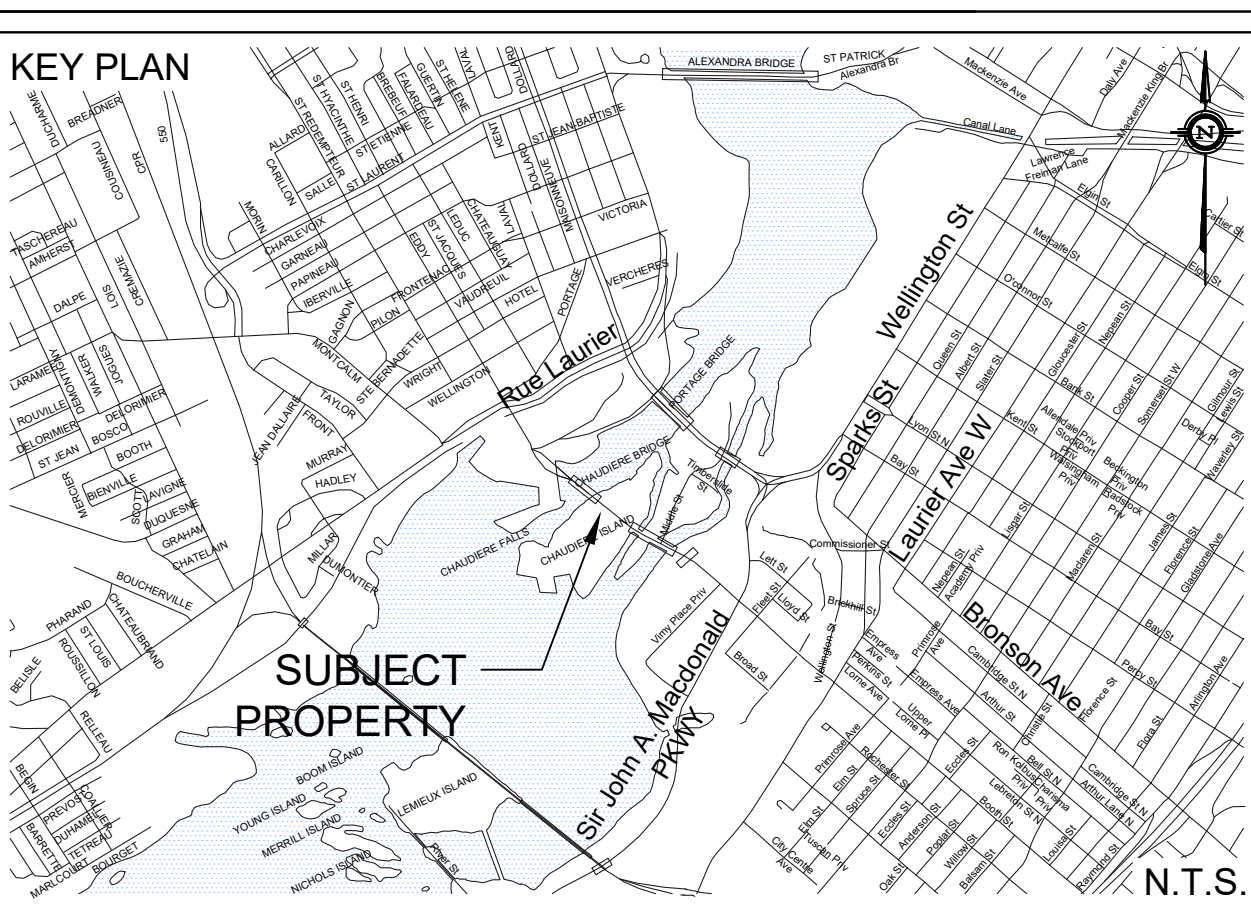

PROPERTY LINE

PROPOSED STORM SEWER

DRAINAGE DIVIDE

MAJOR SYSTEM FLOW ROUTE

UPSTREAM MANHOLE

DOWNSTREAM MANHOLE

AREA IN Ha

RATIONAL METHOD RUNOFF COEFFICIENT

LIMIT OF WORKS

NOT FOR CONSTRUCTION

CHAUDIERE & ALBERT ISLAND TOPOGRAPHIC INFORMATION PROVIDED BY FAIRHALL, MOFFATT & WOODLAND LIMITED
 PROJ. NO. 141200
 DATED JANUARY 15, 2015
 BOOTH STREET/FLEET STREET/LLOYD STREET/ALBERT STREET TOPOGRAPHIC INFORMATION
 PROVIDED BY STANTEC GEOMATICS LIMITED
 PROJ. NO. 161613416-111
 DATED APRIL 20, 2018
 TEMPORARY ROAD CHAUDIERE & ALBERT ISLAND TOPOGRAPHIC INFORMATION PROVIDED BY STANTEC GEOMATICS LIMITED
 PROJECT NO. 161613467-101
 DATED AUGUST 08, 2019


SITE PLAN PROVIDED BY KOHN PARTNERSHIP
ARCHITECTS INC.
PROJ. NO. 15-122
RECEIVED JULY 6th, 2020

GEOTECHNICAL RECOMMENDATIONS PROVIDED BY EXP SERVICES INC.
PROJ. NO. OTT-00250193-AO
DATED JANUARY 21, 2019

SERVICING AND STORMWATER MANAGEMENT RECOMMENDATIONS PROVIDED BY DSEL
PROJ. NO. 20-1178
DATED JULY 2020

MULTIPLE ON-SITE AS PER SURVEY

1	G.G.G.	20.07.15	ISSUED FOR MUNICIPAL REVIEW
No.	BY	YY.MM.DD	DESCRIPTION

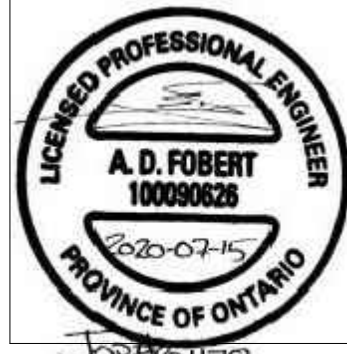

PROJECT No20-1178


STORMWATER MANAGEMENT PLAN

ZIBI ONTARIO - BLOCK 206

© DSEL



6 BOOTH STREET
OTTAWA, ON K1R 6K8
Tel. (613) 864-8206

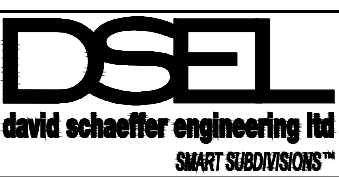

120 Iber Road Unit 103
 Mississauga, Ontario, K2S 1E9
 Tel. (613) 836-0856
 Fax. (613) 836-7183
www.DSEL.ca

DRAWN BY:	A.W.T.	CHECKED BY:	S.L.M.	DRAWING NO.	SHEET NO.
DESIGNED BY:	B.N.C.	CHECKED BY:	A.D.F.	SWM-1	1 of 1
SCALE:	1: 300	DATE:	JULY 2020		