

1. Plant material shall be No. 1 Grade and shall comply with the Metric Guide Specifications for Nursery Stock (latest version) published by the Canadian Nursery Trades Association.
2. Plant substitutions shall not be permitted unless approved by the Landscape Architect.
3. The Contractor shall warranty all plant materials for a period of one (1) full year from the date of final acceptance.
4. Obtain approval of planting locations prior to digging.
5. All planting beds shall be mulched with 75mm shredded wood mulch.
6. Topsoil for planting shall be the friable sandy loam; add 30% peatness by volume and bonemeal at a rate of 3 kg/cubic metre to topsoil.
7. Sod areas to receive 100mm topsoil. Sod shall be No. 1 Grade conforming to the Canadian Sod Growers Specification.
8. Reinstall all areas damaged or disturbed beyond the limit of work.
10. Planting and landscape materials shall not impede surface water flow routes, designed by Civil Consultant - D.B. Gray Engineering Inc.

1. This drawing has been prepared for site plan approval only. Additional detailing and specifications are required for construction.
2. It is the responsibility of the Contractor to verify all dimensions & conditions on site. Report any errors or omissions to the Landscape Architect prior to commencing work.
2. It is the responsibility of the Contractor to locate all underground utilities prior to construction.
3. All dimensions are in metric.
4. Do not scale the drawings.
5. All drawings & designs remain the property of TRACY WHALEN - LANDSCAPE ARCHITECT & are protected by copyright.


1. Do not place any material or equipment within the critical root zone (CRZ) of the trees.
2. Do not attach any sign, notice or posters to any tree.
3. Do not raise or lower the existing grade within the CRZ without approval.
4. Tunnel or bore when digging within the CRZ of a tree.
5. Do not damage the root system, trunk or branches of any tree.
6. Ensure that exhaust fumes from all equipment are NOT directed towards any tree's canopy.

EXISTING



OVERSEED HYDRIC

PROPOSED

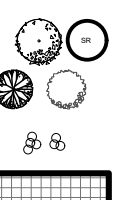

RA

o/c

VEGETATION

PROPERTY LINE
OVERSEED HYDRIC LINE
OVERSEED BELL LINE
HYDRO POLE TO REMAIN

TREE PROTECTION FENCE BOARD FENCE

DECIDUOUS TREES

SHRUBS

PERENNIALS

PLANTING BED

SOD

SPECIES KEY (SEE PLANT LIST SHEET L3)

ON CENTRE

UNIT PAVERS

TURF STONE UNIT PAVERS

RIVERWASH STONE



DETAIL NUMBER
ORDINARY NUMBER

WOODMAN ARCHITECT
ASSOCIATES LTD.

4 BEECHWOOD, SUITE 201, OTTAWA, ONTARIO, CANADA K1L 8L9
TEL: 613 228 9850 FAX: 613 228 9848 mailbox@woodmanarchitect.com

TRACY WHALEN - LANDSCAPE ARCHITECT
Studio B, 5 Wellfleet Cres., Ottawa, Ontario K2J 2X7 (613) 825-9756



DATE	SEPTEMBER 25, 2019	JOB NO.	190993
SCALE	1:100	DRAWING NO.	L2
DRAWN BY	T.W.		
CHECKED BY	T.W.		

