



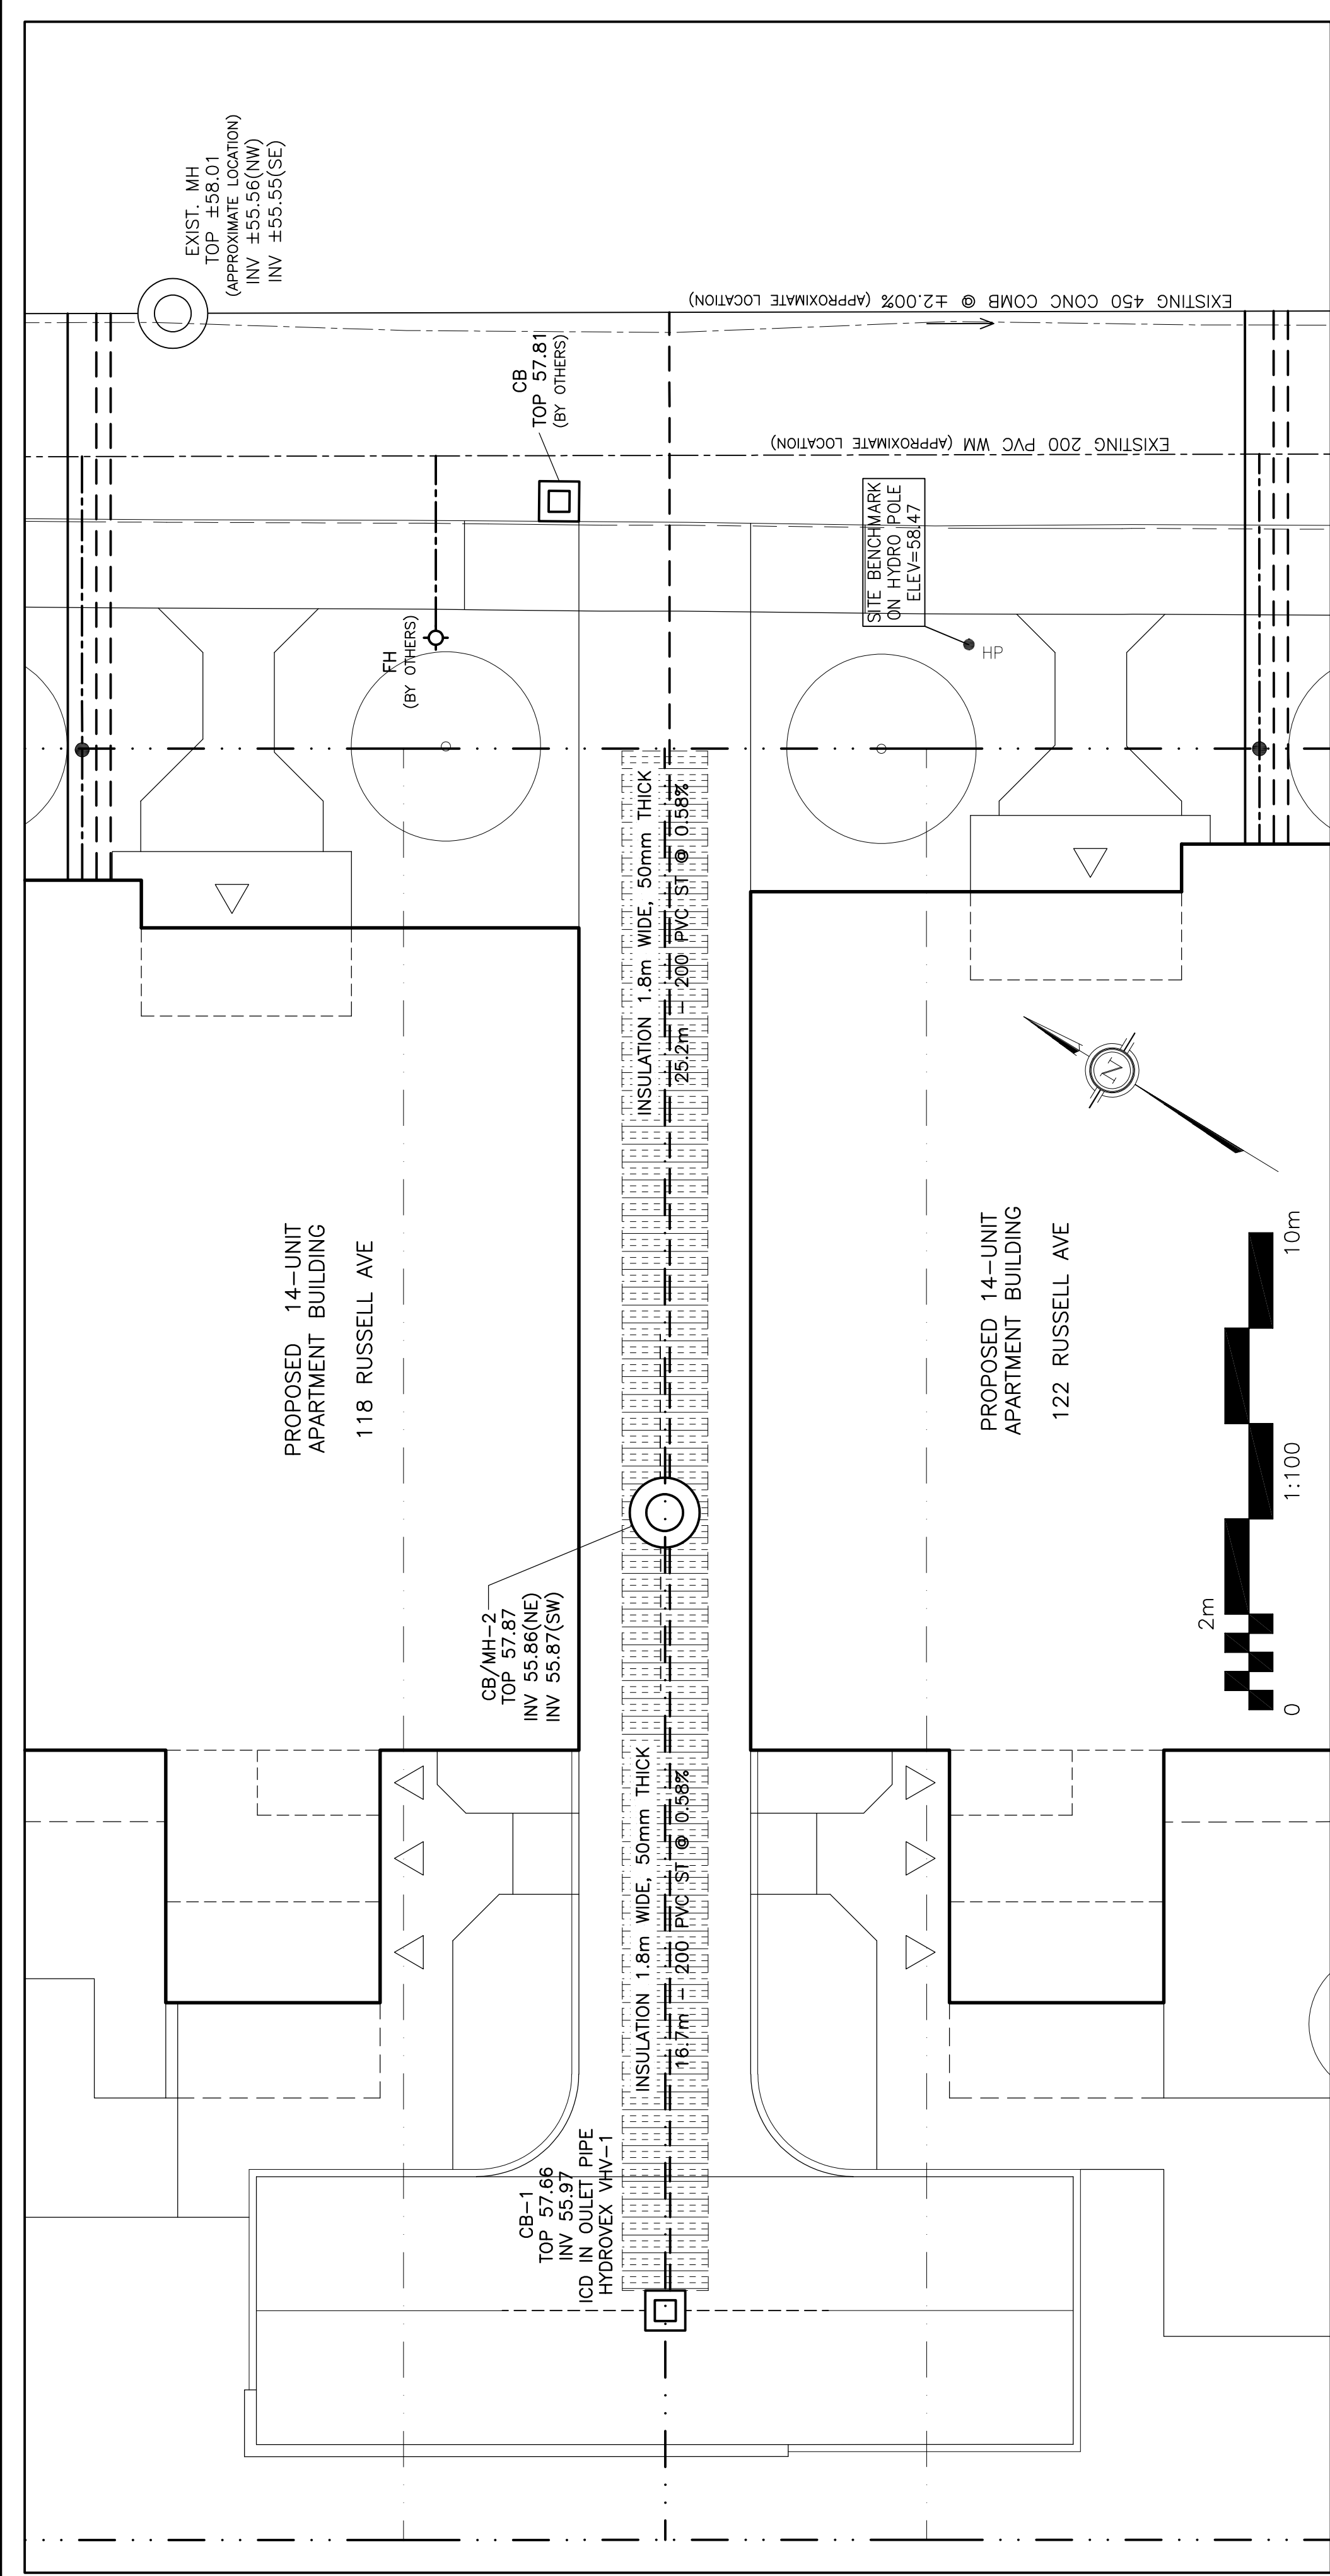


DRAWING LEGEND	
CB	CATCH BASIN
CB/MH	CATCH BASIN/MANHOLE
---	SUBDRAINS IN CB
---	SUBDRAINS IN CB/MH
SAN	SANITARY SEWER
ST	STORM SEWER
WS/WA	WATER SERVICE/WATERMAIN
CS	CURB STOP & STANDPOST
FH	FIRE HYDRANT
---	PROPERTY LINE
150mm	CURB/DEPRESSED CURB

KEY PLAN

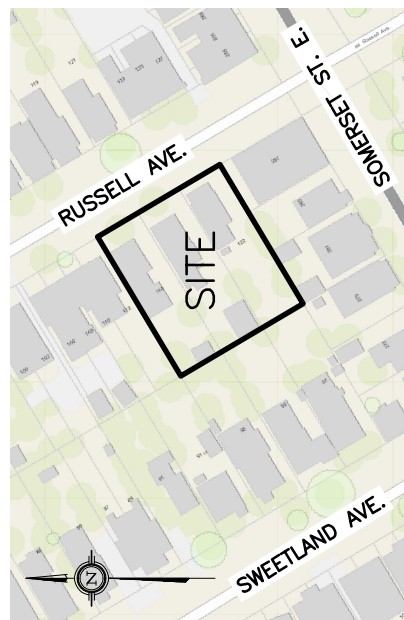

OWNERS:
CARMEN SCAFFIDI ARGENTINA, P. ENG.
NICOLINO SCAFFIDI ARGENTINA, B. ENG.

23 GOULBURN AVENUE
OTTAWA, ON K1N 8C7

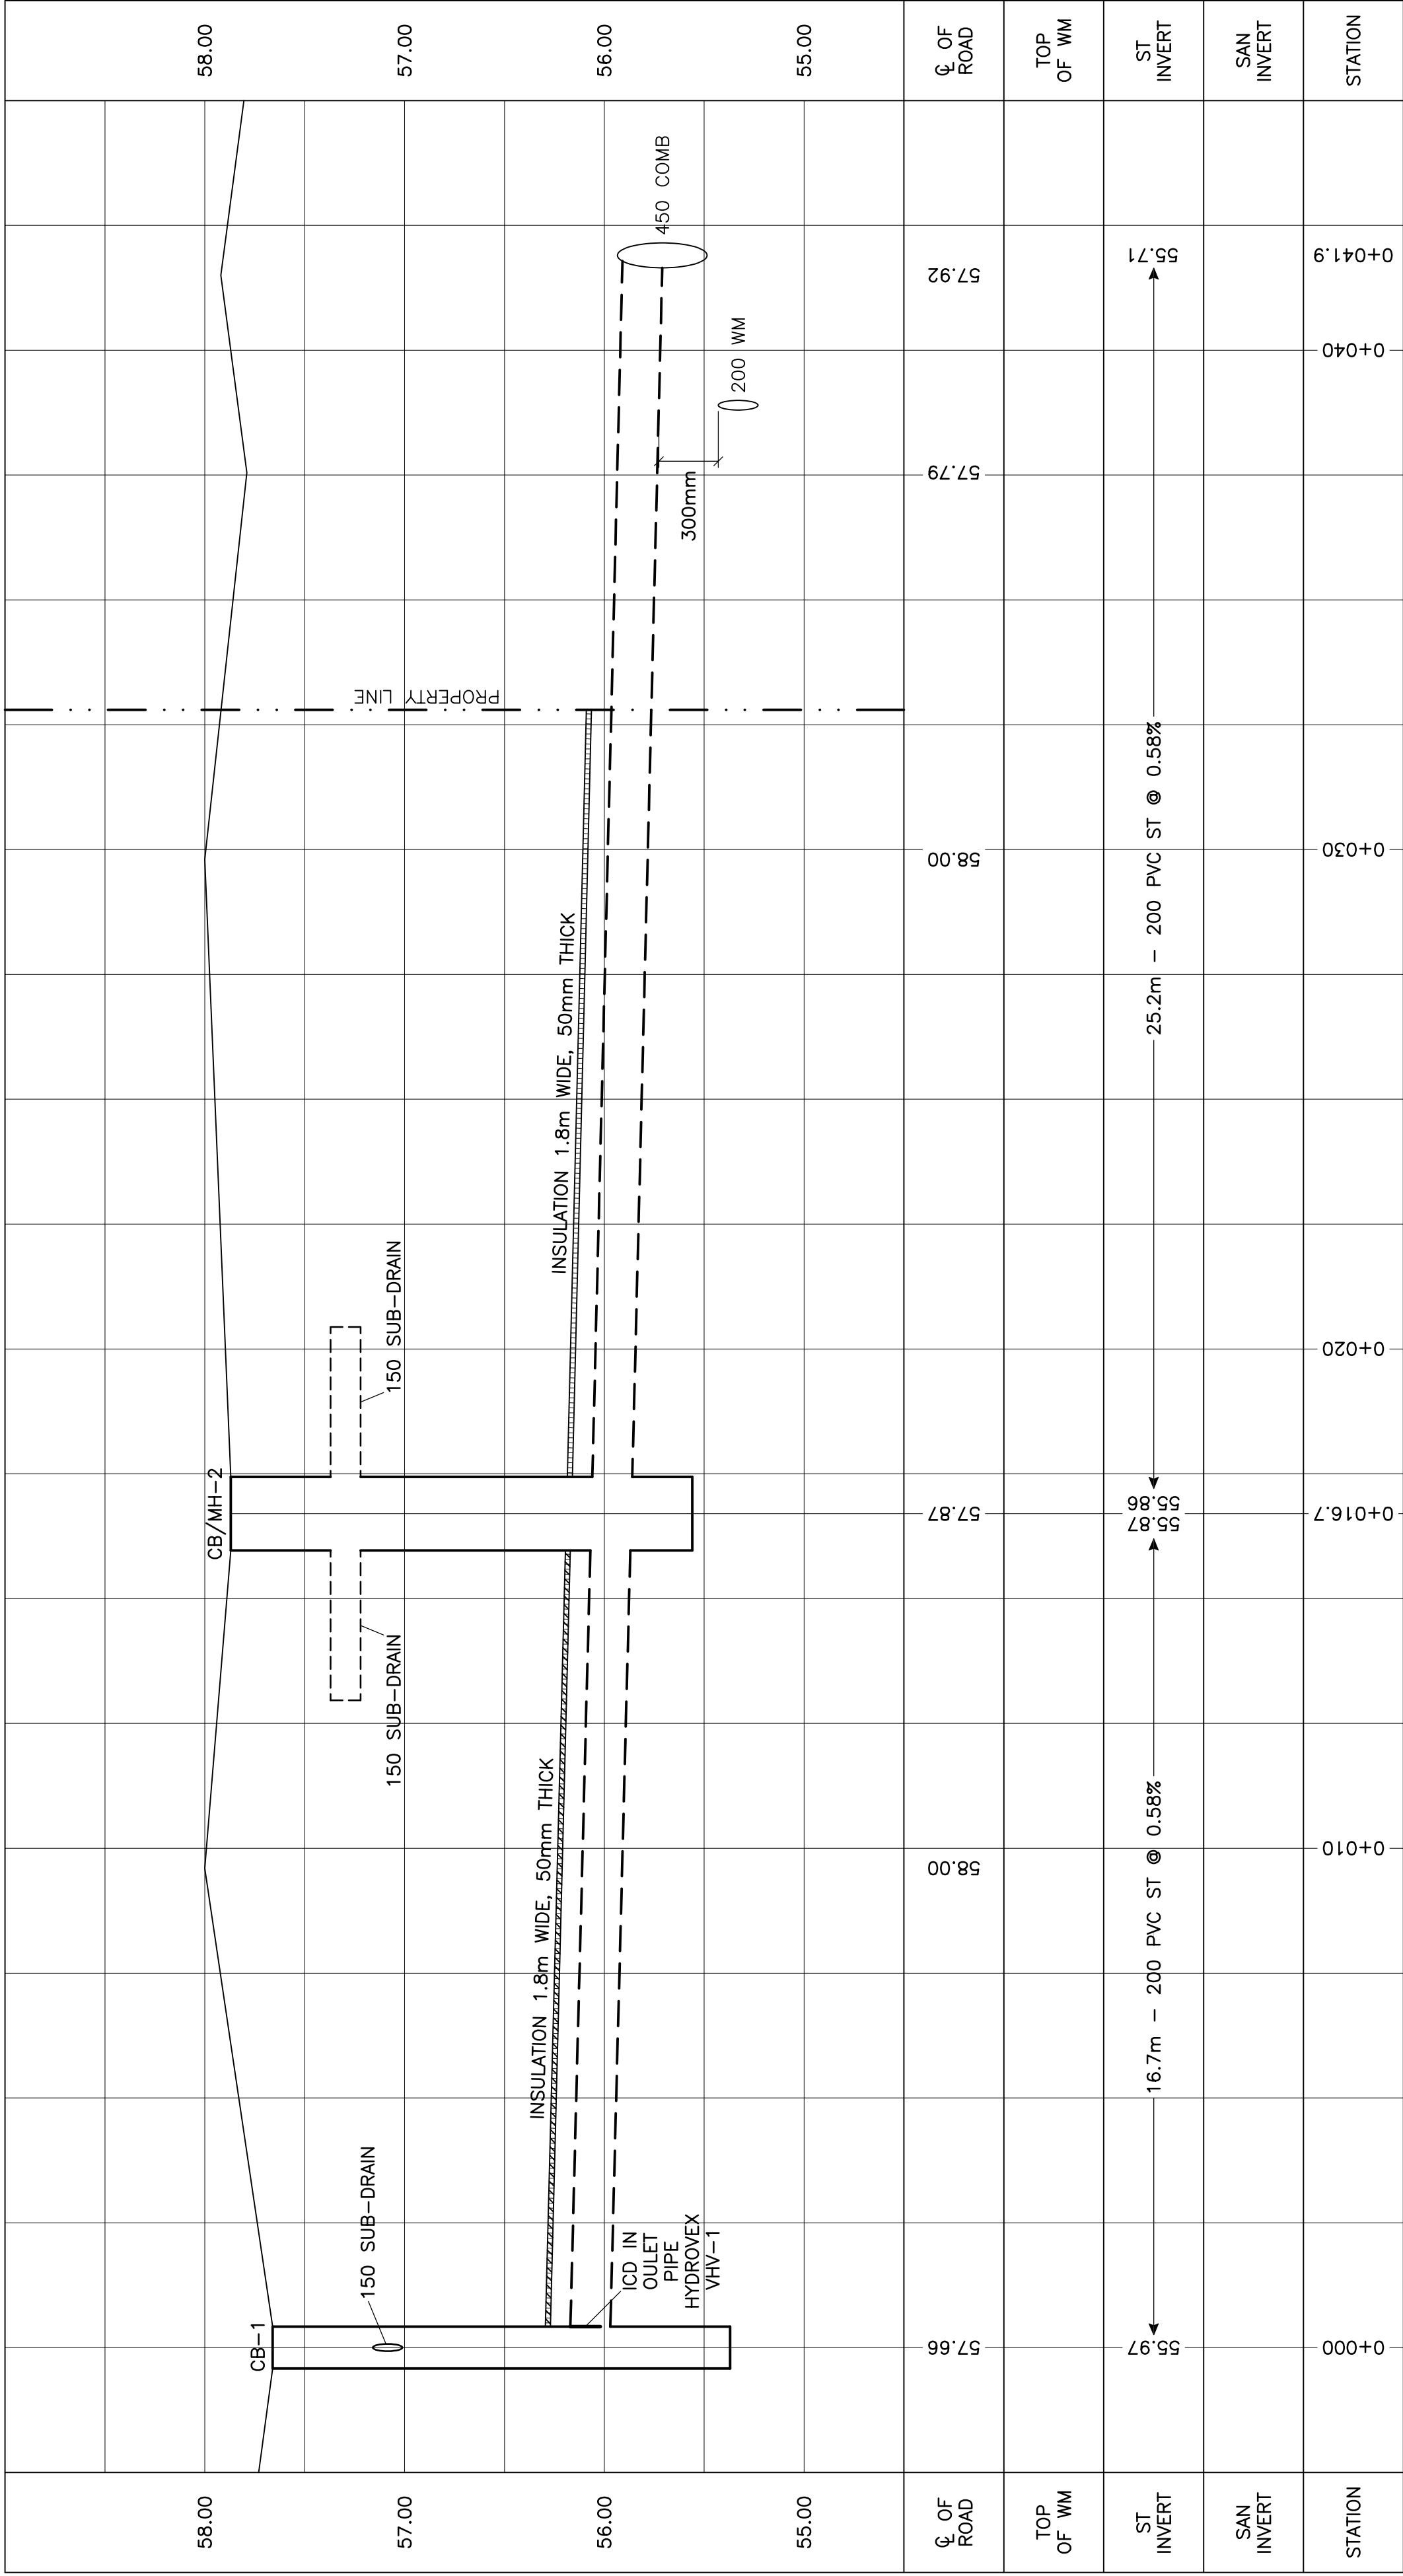


No.	DATE	REVISION
1	JUL 9-20	ISSUED FOR APPROVAL

D. B. GRAY ENGINEERING INC.
Stormwater Management - Grading & Drainage - Sewer & Sanitary Sewer - Easements
700 Long Point Circle
Ottawa, Ontario
dgray@dbgrayengineering.com
613-425-8044

Project
**PROPOSED
APARTMENT BUILDINGS
118-122 RUSSELL AVENUE
OTTAWA, ONTARIO**

Drawing Title
PLAN & PROFILE

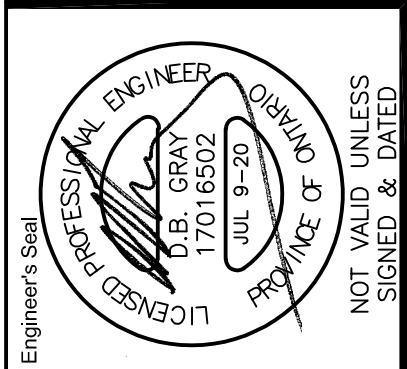

Drawn	D.B.G.
Hor. Scale	1:100
Vert. Scale	
Date	OCT 17-19
Job No.	19078

Drawing No.
C-7
of **7**

#18126

D07-12-19-0181