



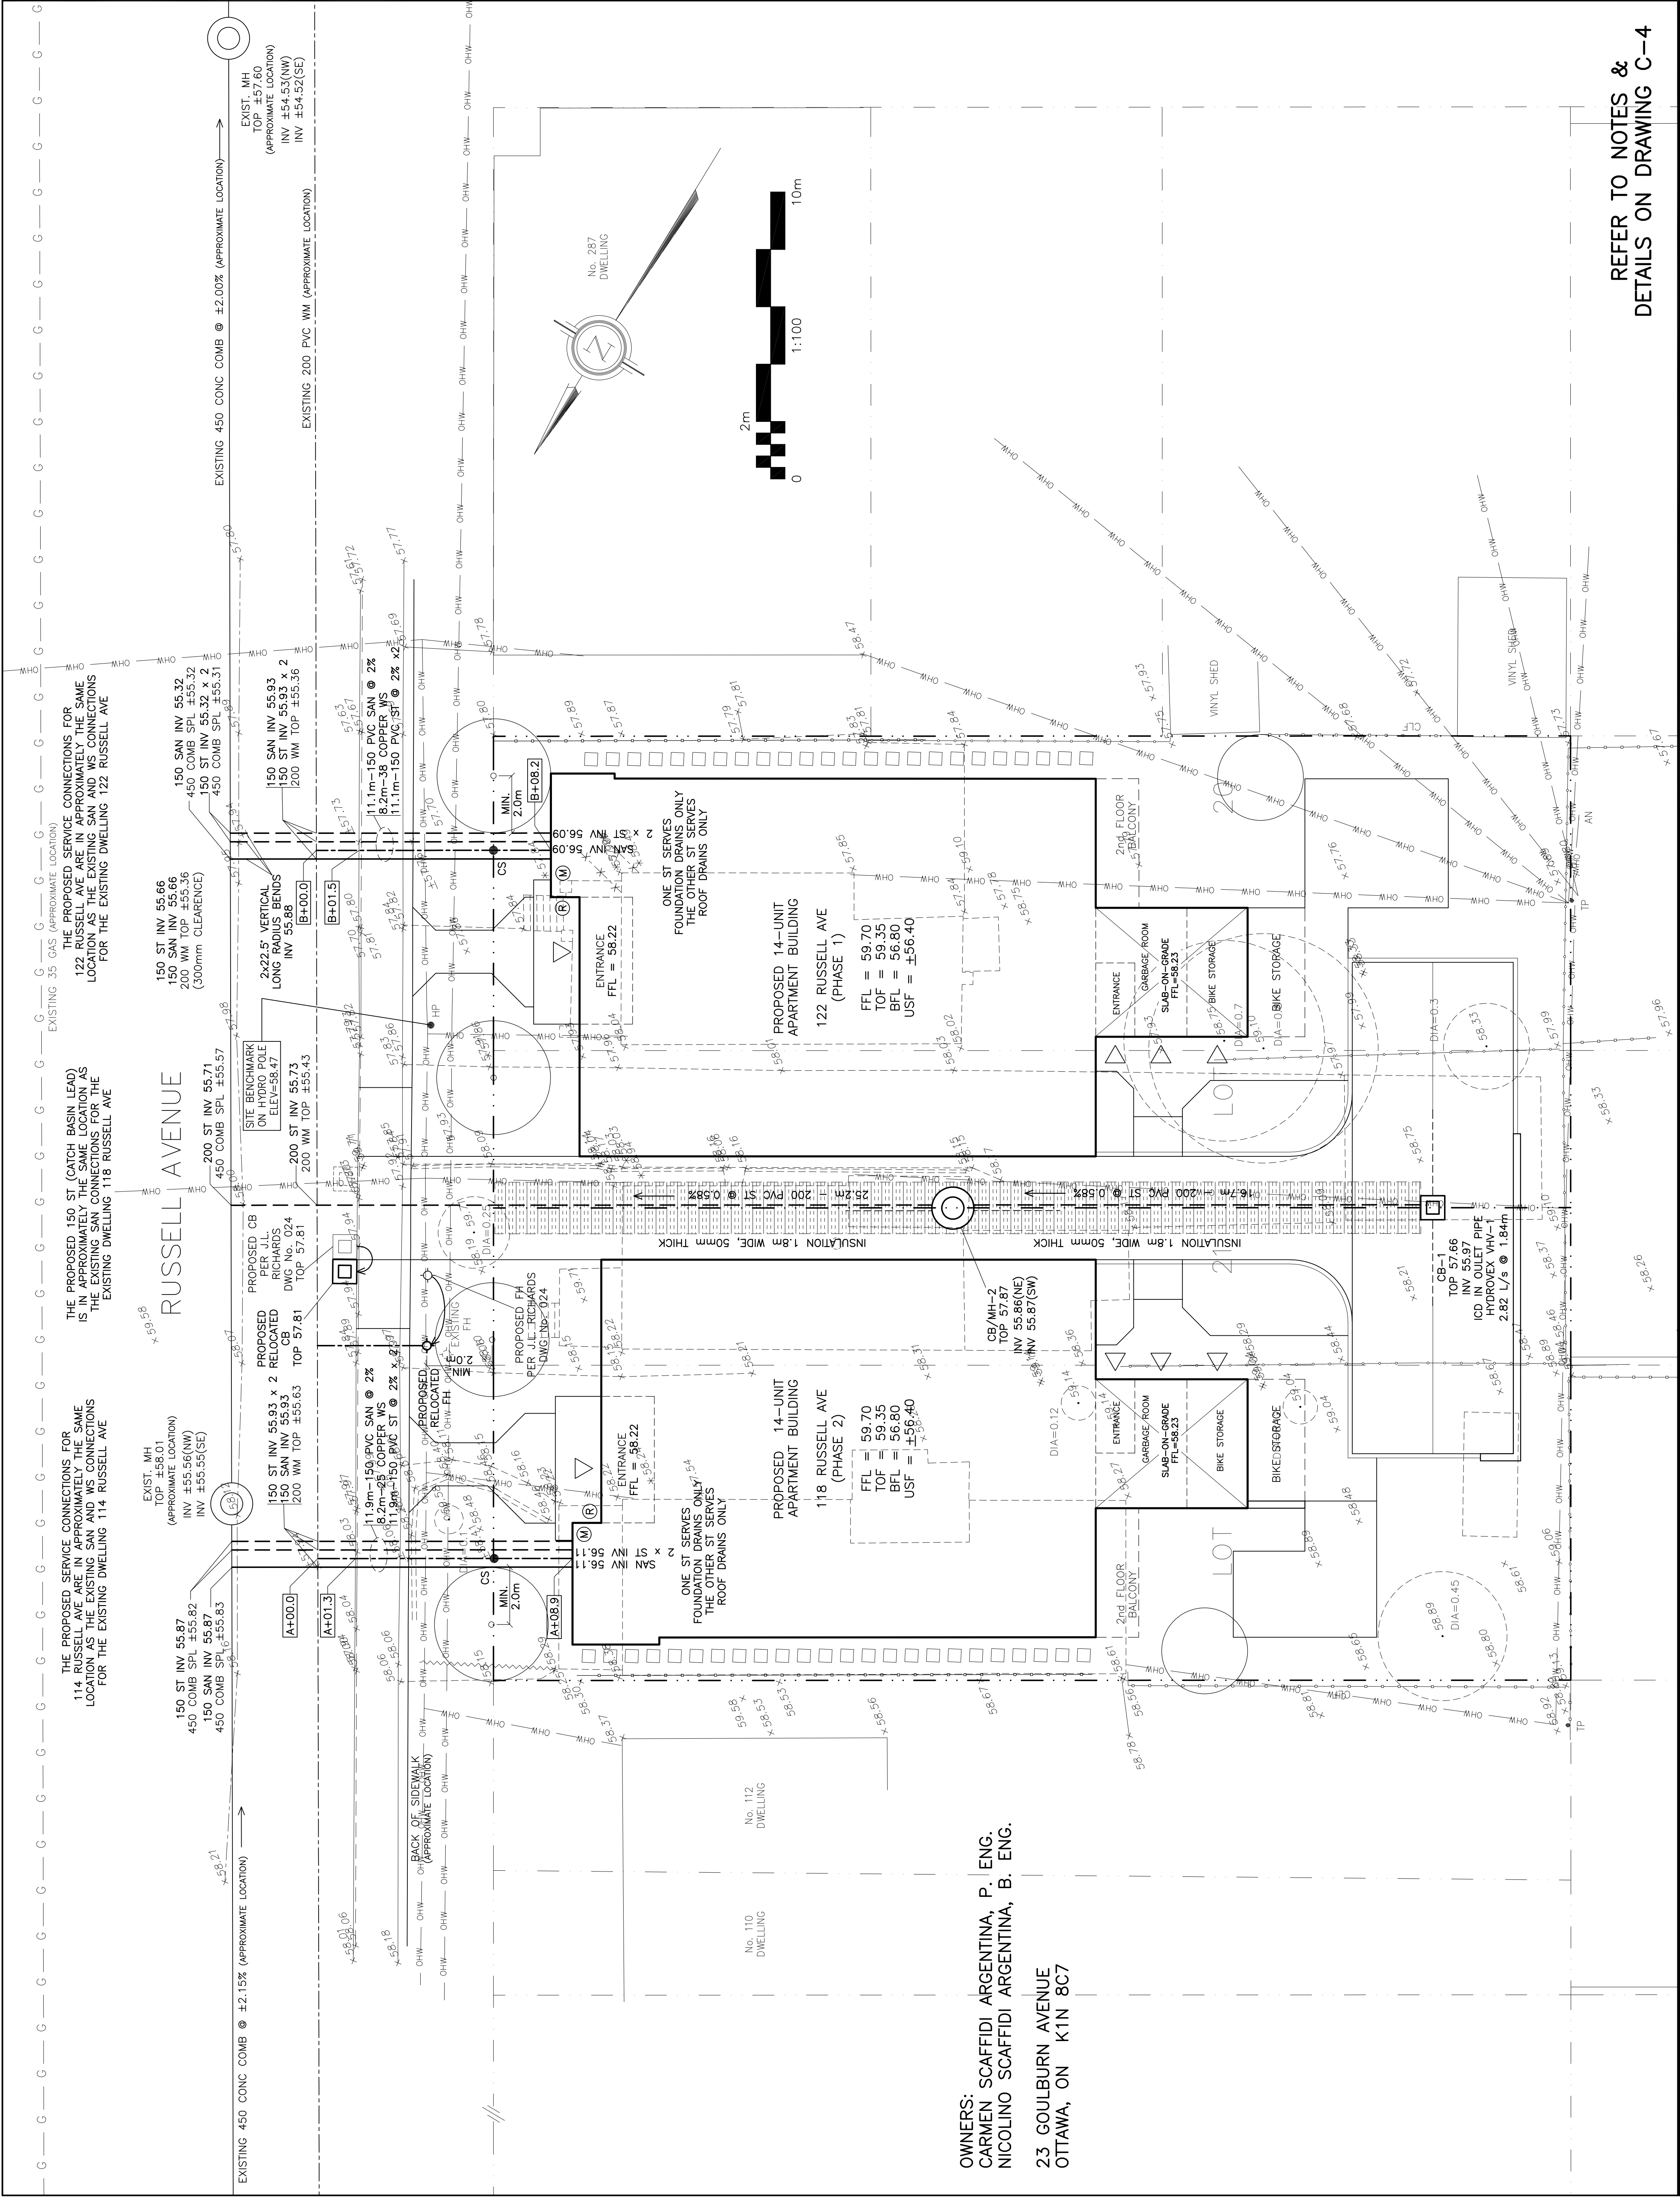

DRAWING LEGEND	
CB	CATCH BASIN
MB	MANHOLE
CB/MH	CATCH BASIN/MANHOLE
SB	SUBIRANS IN CB
SB/MH	SUBIRANS IN CB/MH
SPL	SPRINGLINE OF PIPE
INV	INVERT OF PIPE
SAN	SANITARY SOWER
ST	STORM SOWER
WS/MH	WATER SERVICE/WMANHOLE
CS	CURB STOP & STAMPOUT
PH	FIRE HYDRANT
ROOF DRAIN	ROOF DRAIN
WATER METER	WATER METER
REMAINING WATER METER READOUT	REMAINING WATER METER READOUT
EXISTING GRADE ELEVATION	EXISTING GRADE ELEVATION
PROPOSED GRADE ELEVATION	PROPOSED GRADE ELEVATION
EXISTING SLOPE OF GRADE	EXISTING SLOPE OF GRADE
PROPOSED SLOPE OF GRADE	PROPOSED SLOPE OF GRADE
EMERGENCY OVERLAND FLOW	EMERGENCY OVERLAND FLOW
TOP OF SLOPE	TOP OF SLOPE
BOTTOM OF SLOPE	BOTTOM OF SLOPE
CENTERLINE OF SWALE	CENTERLINE OF SWALE
PROPERTY LINE	PROPERTY LINE
SELF FENCE BARRIER	SELF FENCE BARRIER
150mm CURB/EXPRESSED CURB	150mm CURB/EXPRESSED CURB
ASPHALT PAVEMENT	ASPHALT PAVEMENT
CONCRETE	CONCRETE
INTERLOCK	INTERLOCK
LANDSCAPE	LANDSCAPE
CRZ	CRITICAL ROOT ZONE
FFL	FIRST FLOOR ELEVATION
TOF	TOP OF FOUNDATION
FFL	BASEMENT FLOOR ELEVATION
USF	UNDERGROUND OF FOOTING

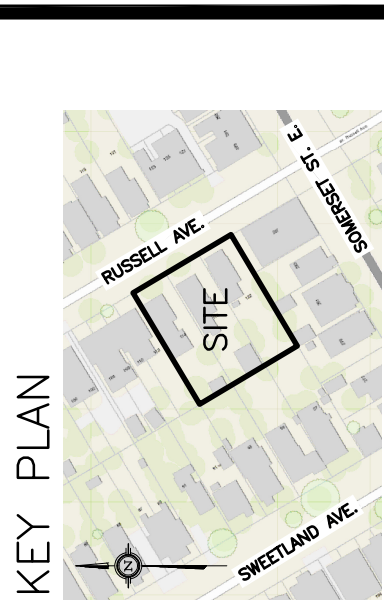

4	JUL 9-20	RE-ISSUED FOR APPROVAL
3	JAN 27-20	RE-ISSUED FOR APPROVAL
2	OCT 30-19	ISSUED FOR APPROVAL
1	OCT 17-19	ISSUED FOR COORDINATION
No.	DATE	REVISION

D. B. GRAY ENGINEERING INC.
Sewerwater Management • Grading & Drainage • Storm & Sanitary Sewers • Hydraulics

700 Long Point Circle
 Ottawa, Ontario
 613-425-8044
 d.gray@dbgrayengineering.com

Project

PROPOSED
APARTMENT BUILDINGS
118-122 RUSSELL AVENUE
OTTAWA, ONTARIO

Drawing Title

SITE SERVICING PLAN

Drawn	D.B.G.
Hor. Scale	1"=100'
Vert. Scale	
Date	OCT 17-19
Job No.	19078

REFER TO NOTES &
DETAILS ON DRAWING C-4