

THIS PLAN IS APPROVED BY THE CITY OF OTTAWA
UNDER SECTION 41 OF THE PLANNING ACT THIS
9 DAY OF JULY , 2020.

[Signature]



LILY XU, MCIP, RPP, MANAGER
DEVELOPMENT REVIEW SOUTH
PLANNING, INFRASTRUCTURE AND ECONOMIC
DEVELOPMENT DEPARTMENT, CITY OF OTTAWA

NOT FOR
CONSTRUCTION

HIGHWAY 416

ALL SERVICE CONNECTIONS AND
CATCH-BASIN CONNECTIONS
TO BE MADE PER CITY OF OTTAWA DETAIL S11

REFER TO 120025-ND FOR ADDITIONAL NOTES

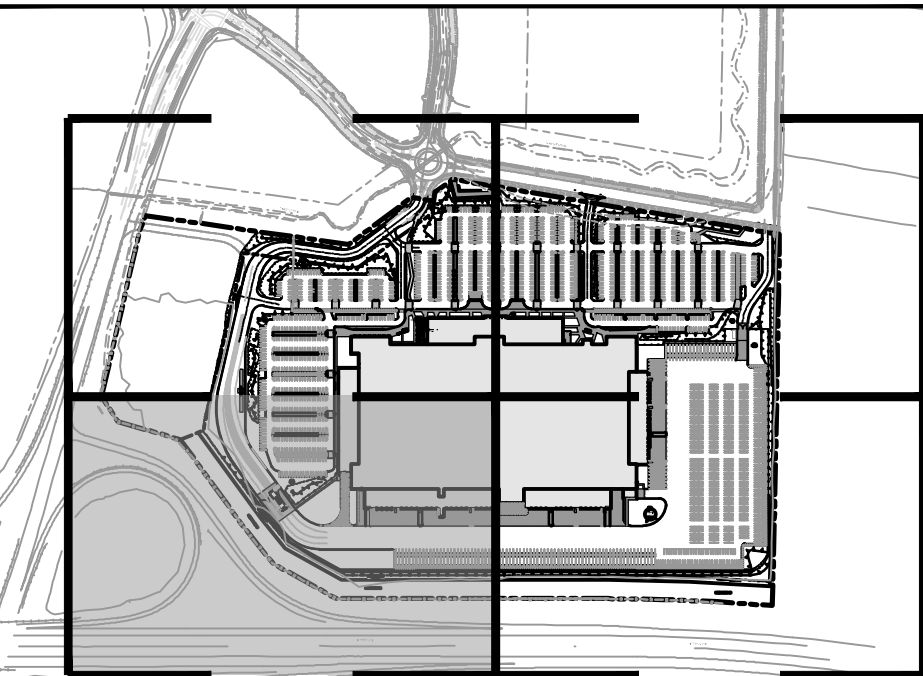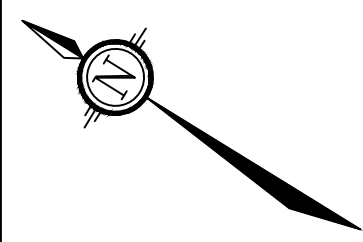

KEY PLAN

LOCATION
PROJECT PYTHON
222 CITIGATE DRIVE, CITY OF OTTAWA

DRAWING NAME
GENERAL PLAN OF SERVICES
SOUTH-WEST DEVELOPMENT

PROJECT NO.
120025

REV
REV #5

DRAWING NO.
120025-GP2

PLAN # 18129

NOTE:
THE POSITION OF ALL POLE LINES, CONDUITS,
WATERMAINS, SEWERS AND OTHER
UNDERGROUND AND OVERGROUND UTILITIES AND
STRUCTURES IS NOT NECESSARILY SHOWN ON
THE CONTRACT DRAWINGS, AND WHERE SHOWN,
THE ACCURACY OF THE POSITION OF SUCH
UTILITIES AND STRUCTURES IS NOT GUARANTEED.
BEFORE STARTING WORK, DETERMINE THE EXACT
LOCATION OF ALL SUCH UTILITIES AND
STRUCTURES AND ASSUME ALL LIABILITY FOR
DAMAGE TO THEM.

No.	REVISION	DATE	BY
5	REVISED PER CITY COMMENTS	JUNE 1/2020	M.JH
4	ISSUED FOR INTERNAL REVIEW	MAY 19/2020	M.JH
3	ISSUED FOR FOUNDATION PERMIT	MAY 5/2020	M.JH
2	ISSUED FOR DESIGN REVIEW	APR 20/2020	M.JH
1	APPLICATION FOR SITE PLAN APPROVAL	APR 6/2020	M.JH

SCALE

1:500

0 5 10 15 20

DESIGN
M.JH/ARM

CHECKED
JLS

DRAWN
M.JH/ARM

CHECKED
JLS

APPROVED
JLS

FOR REVIEW ONLY



NOVATECH
Engineers, Planners & Landscape Architects
Suite 200, 240 Michael Cowpland Drive
Ottawa, Ontario, Canada K2M 1P6
Telephone (613) 254-9643
Facsimile (613) 254-5867
Website www.novatech-eng.com