


**LEGEND**

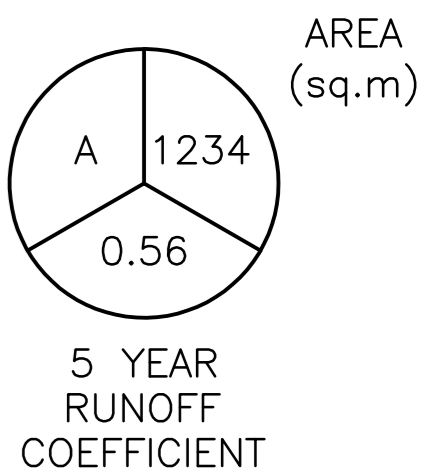

**KEY PLAN**




No.	DATE	REVISION
1	JUL 28-20	ISSUED FOR APPROVAL

**D. B. GRAY ENGINEERING INC.**  
 Stormwater Management - Grading & Drainage - Storm & Sanitary Sewers - Watermain  
 700 Long Point Circle 613-425-8044  
 Ottawa, Ontario d.gray@dbgrayengineering.com

**Project**  
**PROPOSED 3 STOREY MIXED USE BUILDING**  
**3865 OLD RICHMOND ROAD**  
 OTTAWA, ONTARIO

**Drawing Title**  
**CHURCH PARKING PRE-DEVELOPMENT DRAINAGE AREA**

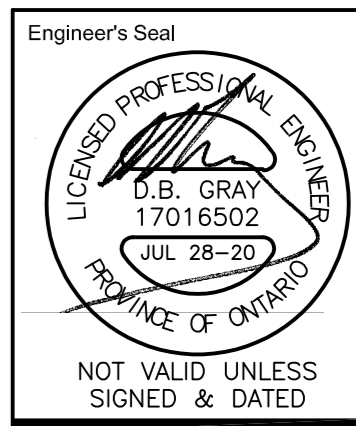

Drawn: D.B.G.  
 Hor. Scale: 1:200  
 Vert. Scale:  
 Date: APR 22-20  
 Job No.: 19022

Drawing No.:  
**C-7**  
 of 7