



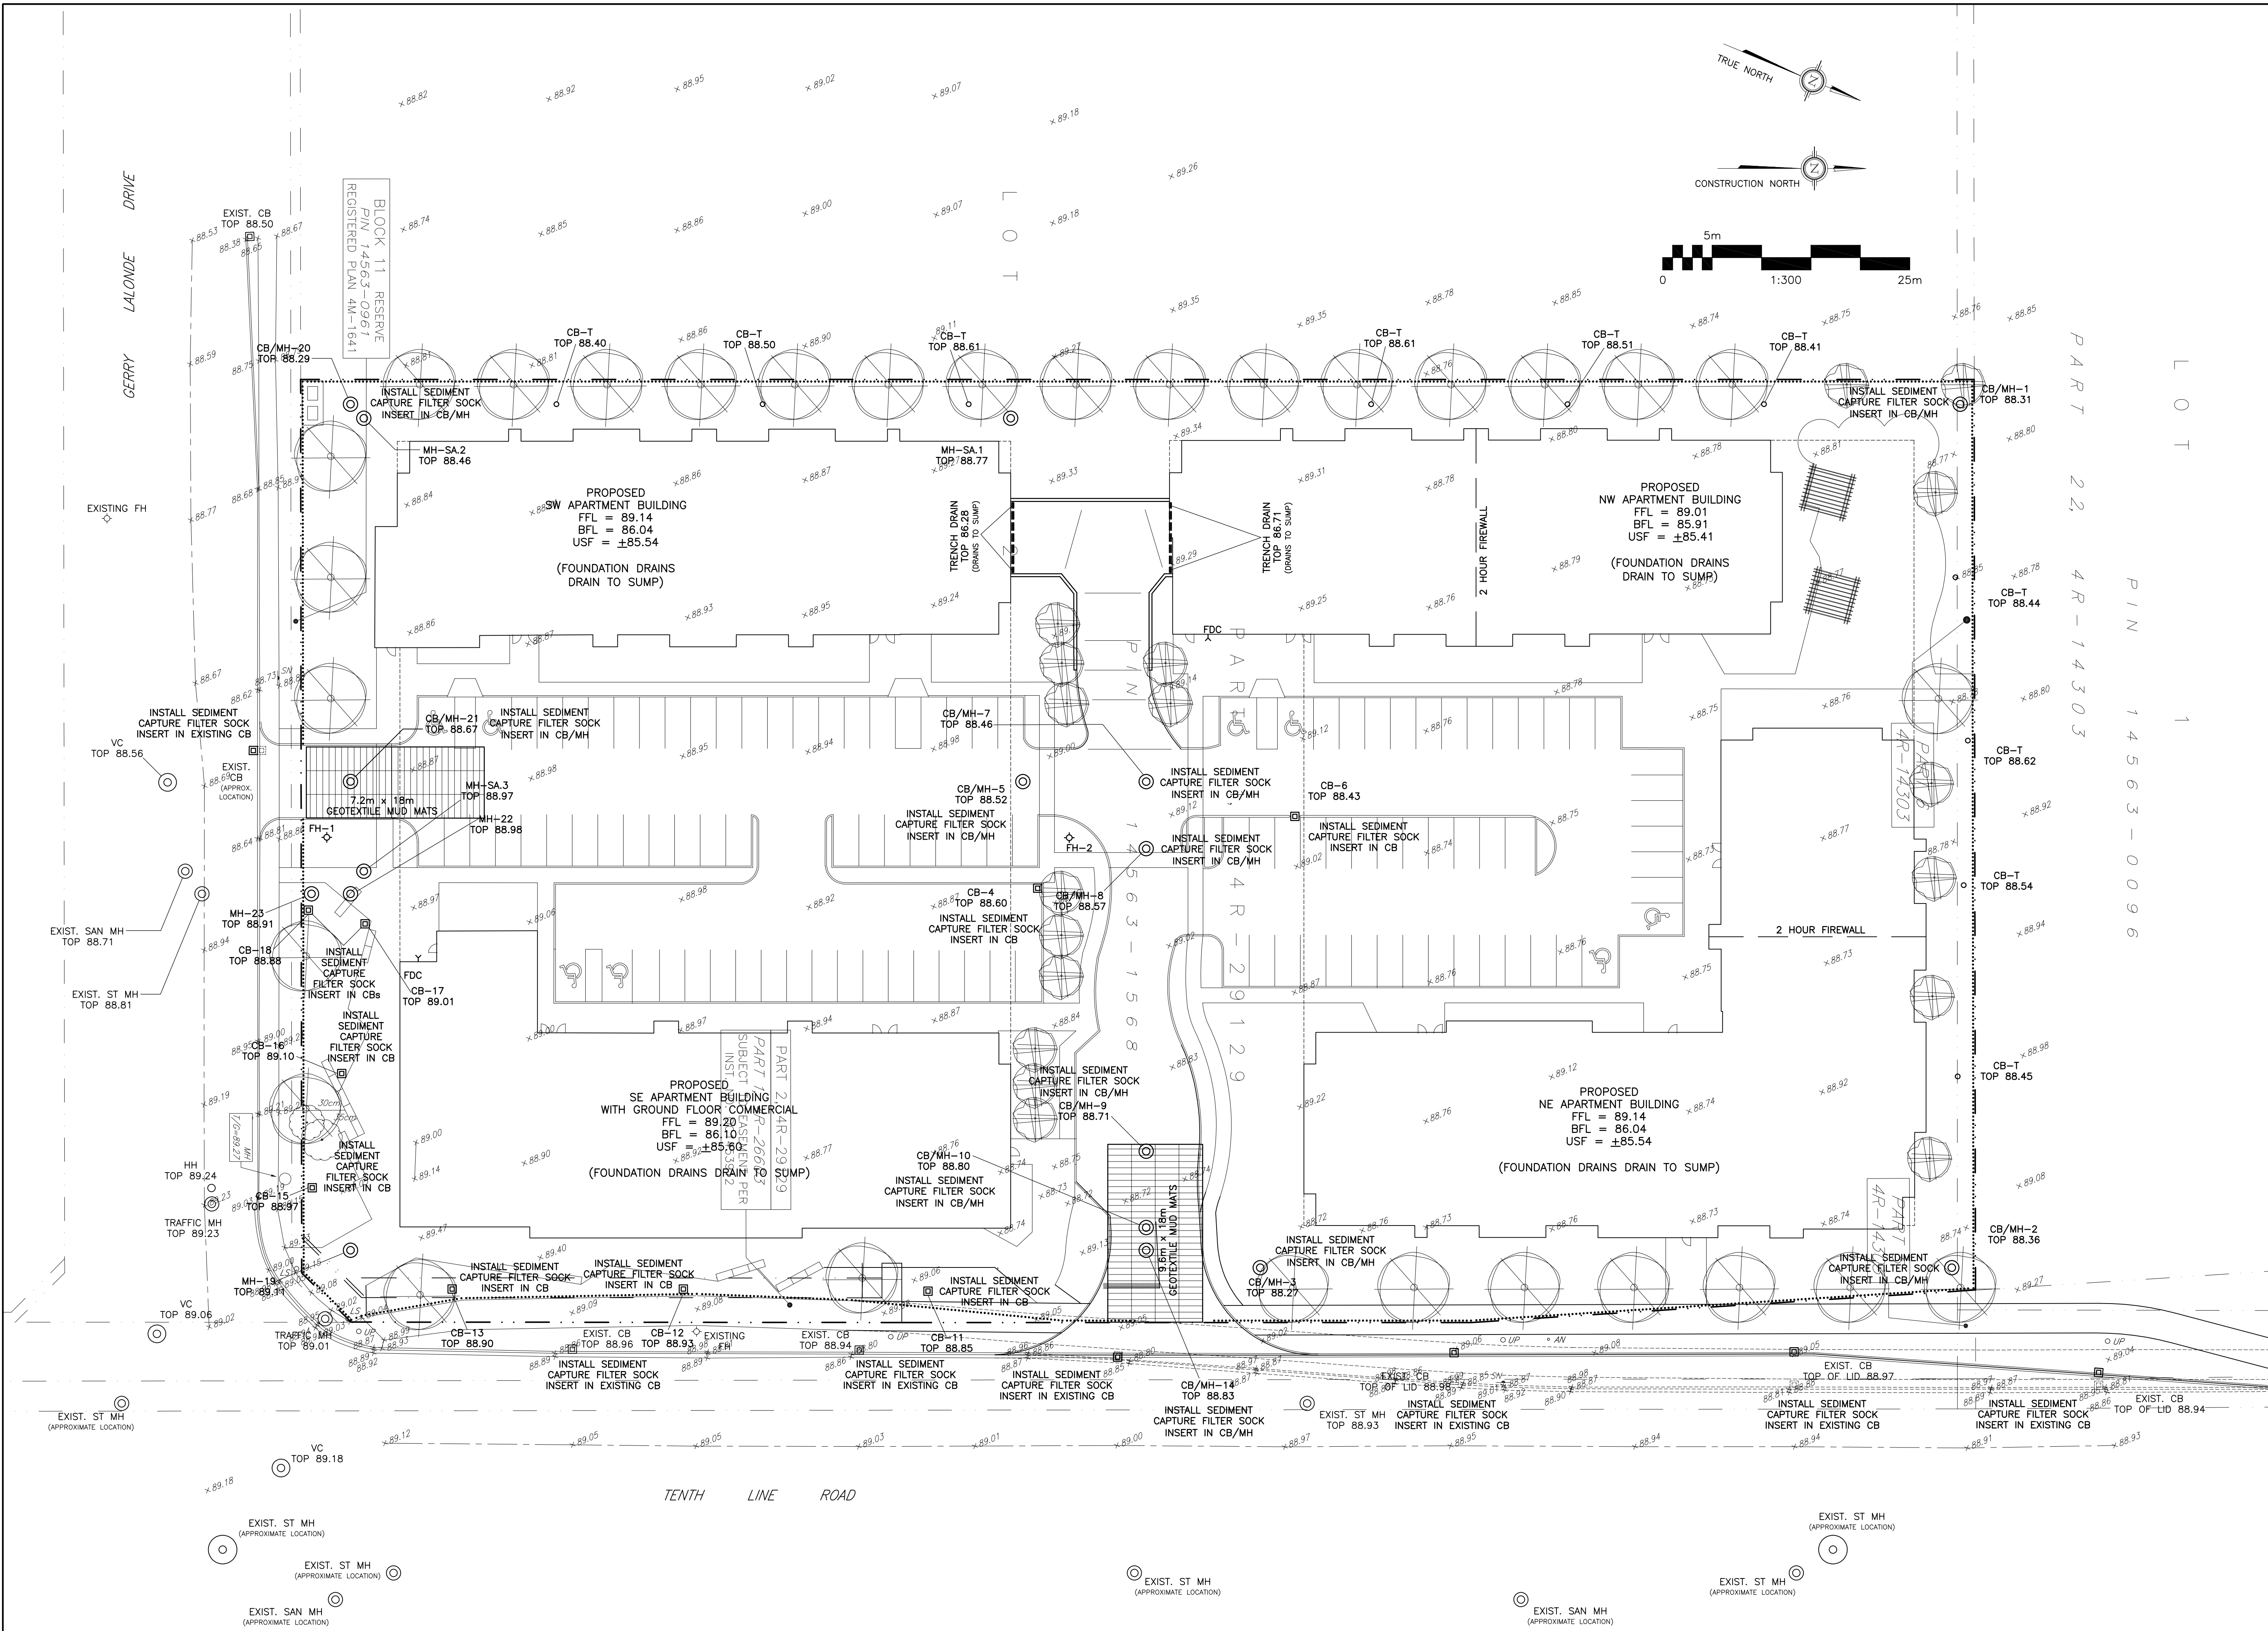

DRAWING LEGEND

- CB CATCH BASIN
- MH MANHOLE
- CB/MH CATCH BASIN/MANHOLE
- SPL SPRINGLINE OF PIPE
- INV INVERT OF PIPE
- SAN SANITARY SEWER
- ST STORM SEWER
- WS/WM WATER SERVICE/WATERMAIN
- VB VALVE & VALVE BOX
- FH FIRE HYDRANT
- FDC FIRE DEPARTMENT CONNECTION
- WM WATER METER
- RM REMOTE WATER METER READOUT
- EG EXISTING GRADE ELEVATION
- +67.89 PROPOSED GRADE ELEVATION
- 2% EXISTING SLOPE OF GRADE
- 2% PROPOSED SLOPE OF GRADE
- EO EMERGENCY OVERLAND FLOW
- CS CENTERLINE OF SWALE
- SFB SILT FENCE BARRIER
- PL PROPERTY LINE
- SFB SILT FENCE BARRIER
- D.C. 150mm CURB/DEPRESSED CURB
- AW ASPHALT WALKWAY
- AP ASPHALT PAVEMENT ABOVE U/G GARAGE
- LD LIGHT-DUTY PAVEMENT
- HD HEAVY-DUTY PAVEMENT
- AM ASPHALT - MUNICIPAL ROAD
- CON CONCRETE
- LAND LANDSCAPE
- FFL FIRST FLOOR ELEVATION
- BFL BASEMENT FLOOR ELEVATION
- USF UNDERSIDE OF FOOTING ELEVATION

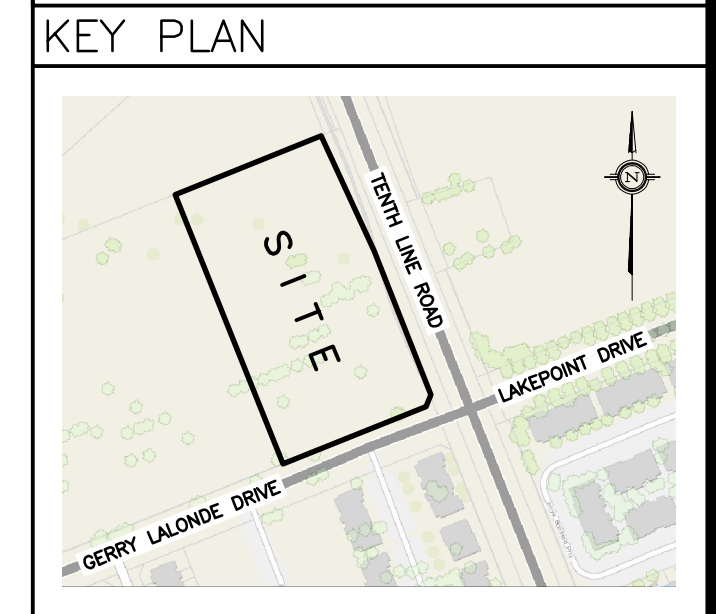


No.	DATE	REVISION
2	AUG 12-20	ISSUED FOR APPROVAL
1	JUL 22-20	ISSUED FOR CLIENT REVIEW

D. B. GRAY ENGINEERING INC.
Stormwater Management - Grading & Drainage - Storm & Sanitary Sewers - Watermain
700 Long Point Circle
Ottawa, Ontario
613-425-8044
d.gray@dbgrayengineering.com

Project
FOUR PROPOSED APARTMENT BUILDINGS
2168 TENTH LINE ROAD
OTTAWA, ONTARIO

Drawing Title
EROSION & SEDIMENT CONTROL PLAN

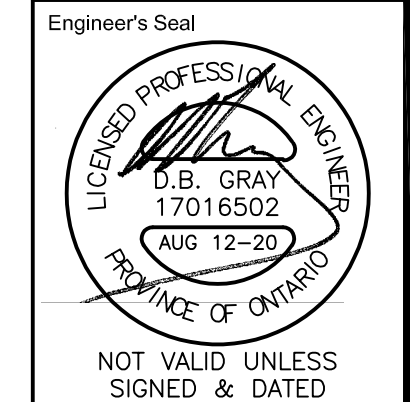

Drawn: D.B.G.
Hor. Scale: 1:300
Vert. Scale:
Date: MAY 14-20
Job No.: 20019

Drawing No.
C-5
of 9

REFER TO NOTES, DETAILS & SCHEDULES
ON DRAWINGS C-6, C-7 & C-8