

PARC D'AFFAIRES  
**CAPITALE NATIONALE**




**NATIONAL CAPITAL**  
BUSINESS PARK



**NATIONAL CAPITAL  
BUILDING C -  
CONCEPTUAL RENDERING**

OTTAWA, ONTARIO

CONCEPTUAL DESIGN  
TOR20-0031-00  
08.05.2020

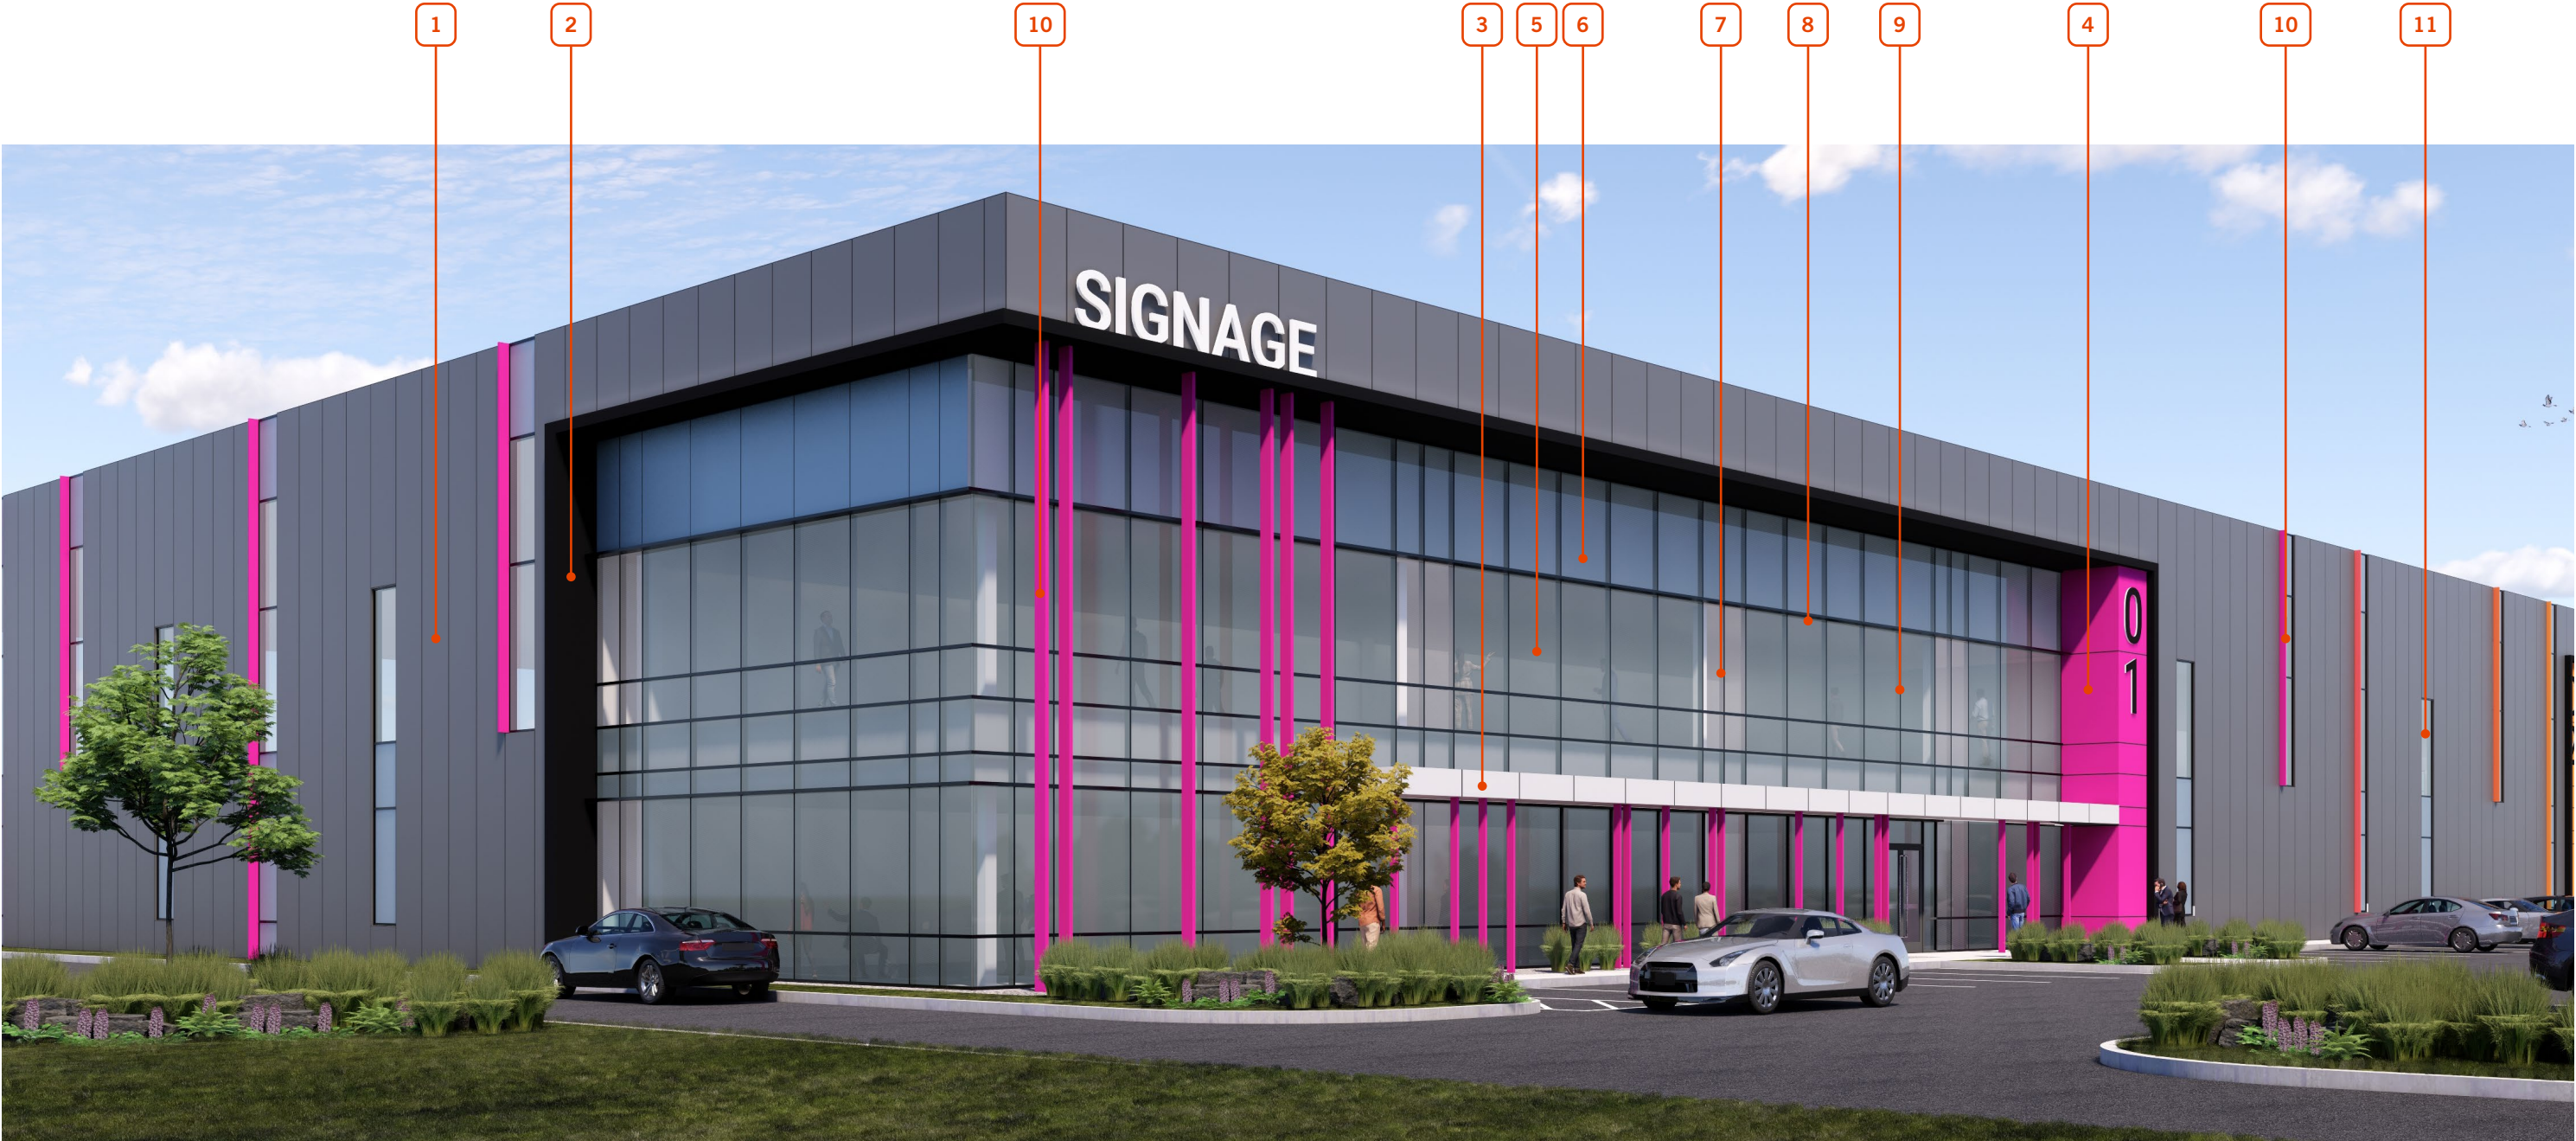

PERSPECTIVE - NORTHWEST


KEYNOTES

<b>1</b>	<b>INSULATED METAL PANEL</b> KINGSPAN - KS SERIES - AZTECO - PEWTER	<b>3</b>	<b>ALUMINIUM COMPOSITE METAL</b> ALPOLIC - RVW WHITE	<b>5</b>	<b>CURTAINWALL SYSTEM</b> VISION GLASS - PACIFICA + SOLARBAN60 (3) CLEAR	<b>7</b>	<b>2" MULLION</b> MATTE CHARCOAL	<b>10</b>	<b>ALUMINIUM FIN</b> ALPOLIC - CUSTOM COLOUR TO MATCH CORPORATE BRANDING COLOURS
<b>2</b>	<b>ALUMINIUM COMPOSITE METAL</b> ALPOLIC - TOB BLACK OR BSM STALE BLACK MATTE (ALTERNATIVE)	<b>4</b>	<b>ALUMINIUM COMPOSITE METAL</b> ALPOLIC - CUSTOM COLOUR TO MATCH CORPORATE BRANDING COLOURS	<b>6</b>	<b>SPANDREL PANEL IN CURTAINWALL SYSTEM</b> BENJAMIN MOORE - NIAGARA FALLS / 1657	<b>8</b>	<b>EXTENDED MULLION</b> MATTE CHARCOAL	<b>11</b>	<b>3'-6" WIDE CLERESTORY WINDOW</b> TYPICAL





ELEVATION - WEST

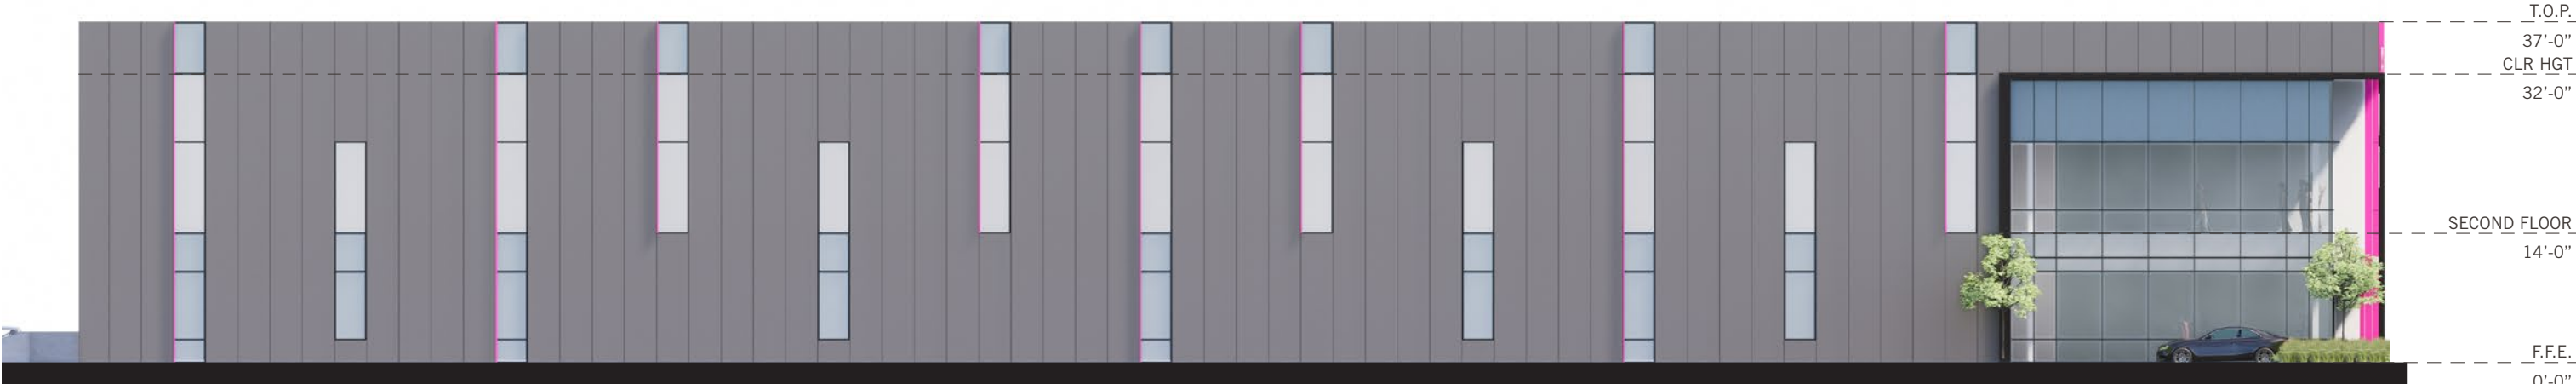

ELEVATION - EAST



ELEVATION - NORTH