

T.O. ROOF MID-SEC
159'-2"

T.O. ROOF BEARING PLATE
150'-0"

T.O. 5TH FLOOR
140'-0"

T.O. 4TH FLOOR
130'-0"

T.O. 3RD FLOOR
120'-0"

T.O. 2ND FLOOR
110'-0"

T/O MAIN FLOOR
100'-0"



PHASE 1- BUILDING B- PROPOSED EAST ELEVATION

SCALE 1:250

T.O. ROOF MID-SEC
159'-2"

T.O. ROOF BEARING PLATE
150'-0"

T.O. 5TH FLOOR
140'-0"

T.O. 4TH FLOOR
130'-0"

T.O. 3RD FLOOR
120'-0"

T.O. 2ND FLOOR
110'-0"


T/O MAIN FLOOR
100'-0"



PHASE 1- BUILDING B- PROPOSED SOUTH ELEVATION

SCALE 1:250

Ironclad Developments Inc.

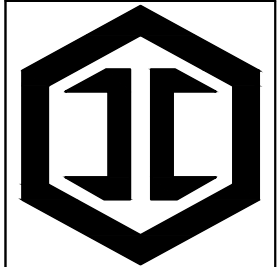

IRONCLAD
DEVELOPMENTS INC.

Project Management
General Contracting
Design/ Build

101-57158
Symington Rd.
Springfield, MB.
R2J 4L6

PH:
204-777-1972


info@icdev.ca

Consultant



ROB GARVEY
ARCHITECTURE 77 INC.

201-57158 SYMINGTON RD 20E
SPRINGFIELD, MB R2J 4L6
T: 204.227.9274
E: RGARVEY@A77.CA

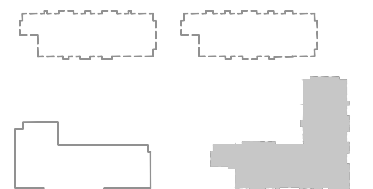

KEY PLAN

REV.	DESCRIPTION OF WORK REVISED	DATE

Orleans, Ottawa;
2168 Tenth Line Road
ELEVATIONS

Project Number: 1901

29-04-2020 Rev Date 03-08-2020

Drawn By J.P.M./D.D.

Checked By

PA3.2

Scale 1:250



PHASE 1- BUILDING B- PROPOSED WEST ELEVATION

SCALE 1:250



PHASE 1- BUILDING B- PROPOSED NORTH ELEVATION

SCALE 1:250

Ironclad Developments Inc.



IRONCLAD
DEVELOPMENTS INC.

Project Management
General Contracting
Design/ Build

101-57158
Symington Rd.
Springfield, MB.
R2J 4L6

PH:
204-777-1972

info@icdev.ca


Consultant



ARCHITECTURE 77 INC.

ROB GARVEY
ARCHITECTURE 77 INC.

201-57158 SYMINGTON RD 20E
SPRINGFIELD, MB R2J 4L6
T: 204.227.9274
E: RGARVEY@A77.CA

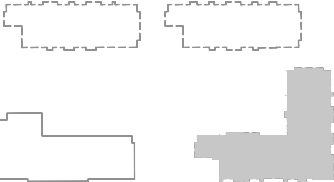

KEY PLAN

REV.	DESCRIPTION OF WORK REVISED	DATE

Orleans, Ottawa;
2168 Tenth Line Road
ELEVATIONS

Project Number: 1901

29-04-2020

Rev Date 03-08-2020

Drawn By

J.P.M./D.D.

Checked By

PA3.3

Scale 1:250



PHASE 1- BUILDING B- PROPOSED EAST ELEVATION

SCALE 1:250




PHASE 1- BUILDING B- PROPOSED SOUTH ELEVATION

SCALE 1:250

LEGEND

- A HARDIE PANEL- NAVY BLUE
- B HARDIE PLANK LAP SIDING, CEDAMILL- ARCTIC WHITE
- C HARDIE PANEL- ARCTIC WHITE
- D WHITE PVC FRAMED WINDOWS WITH CLEAR GLASS
- E ROOF SHINGLES (MIDNIGHT BLACK)
- F HARDIE PLANK LAP SIDING, CEDARMILL- IRON GRAY
- G STRIPE DETAILS - BRONZE
- H STRIPE DETAILS - IRON GRAY
- J WHITE ALUMINUM RAILING W/CLEAR TEMPERED GLASS
- K STONE VENEER- THIN BRICK PROFILE, BLACK
- L ALUMINUM STORE FRONTS- BLACK FRAME, CLEAR GLAZING

Ironclad Developments Inc.

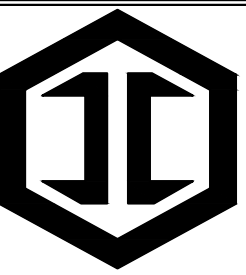

Project Management
General Contracting
Design/ Build

101-57158
Symington Rd.
Springfield, MB.
R2J 4L6

PH:
204-777-1972

info@icdev.ca


IRONCLAD
DEVELOPMENTS INC.

Consultant



ROB GARVEY
ARCHITECTURE 77 INC.

201-57158 SYMINGTON RD 20E
SPRINGFIELD, MB R2J 4L6
T: 204.227.9274
E: RGARVEY@A77.CA

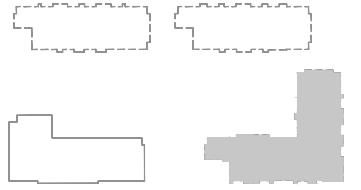

KEY PLAN

REV.	DESCRIPTION OF WORK REVISED	DATE

Orleans, Ottawa;
2168 Tenth Line Road
ELEVATIONS

Project Number: 1901

29-04-2020

Rev Date 03-08-2020

Drawn By J.P.M./D.D.

Checked By

PA4.2

Scale

1:250



PHASE 1- BUILDING B- PROPOSED WEST ELEVATION
SCALE 1:250




PHASE 1- BUILDING B- PROPOSED NORTH ELEVATION
SCALE 1:250

LEGEND

- | | | |
|---|---|---|
| Ⓐ HARDIE PANEL- NAVY BLUE | Ⓔ ROOF SHINGLES (MIDNIGHT BLACK) | Ⓜ WHITE ALUMINUM RAILING W/CLEAR TEMPERED GLASS |
| Ⓑ HARDIE PLANK LAP SIDING, CEDAMILL- ARCTIC WHITE | Ⓣ HARDIE PLANK LAP SIDING, CEDARMILL- IRON GRAY | Ⓨ STONE VENEER- THIN BRICK PROFILE, BLACK |
| Ⓒ HARDIE PANEL- ARCTIC WHITE | Ⓢ STRIPE DETAILS - BRONZE | Ⓩ ALUMINUM STORE FRONTS- BLACK FRAME, CLEAR GLAZING |
| Ⓓ WHITE PVC FRAMED WINDOWS WITH CLEAR GLASS | Ⓡ STRIPE DETAILS - IRON GRAY | |

Ironclad Developments Inc.

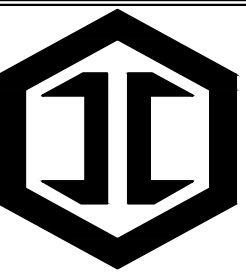

Project Management
General Contracting
Design/ Build

101-57158
Symington Rd.
Springfield, MB.
R2J 4L6

PH:
204-777-1972

info@icdev.ca


IRONCLAD
DEVELOPMENTS INC.

Consultant



ROB GARVEY
ARCHITECTURE 77 INC.

201-57158 SYMINGTON RD 20E
SPRINGFIELD, MB R2J 4L6
T: 204.227.9274
E: RGARVEY@A77.CA

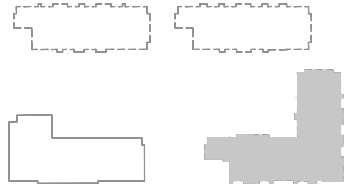

KEY PLAN

REV.	DESCRIPTION OF WORK REVISED	DATE

Orleans, Ottawa;
2168 Tenth Line Road
ELEVATIONS

Project Number: 1901

29-04-2020

Rev Date 03-08-2020

Drawn By J.P.M./D.D.

Checked By

PA4.3

Scale 1:250