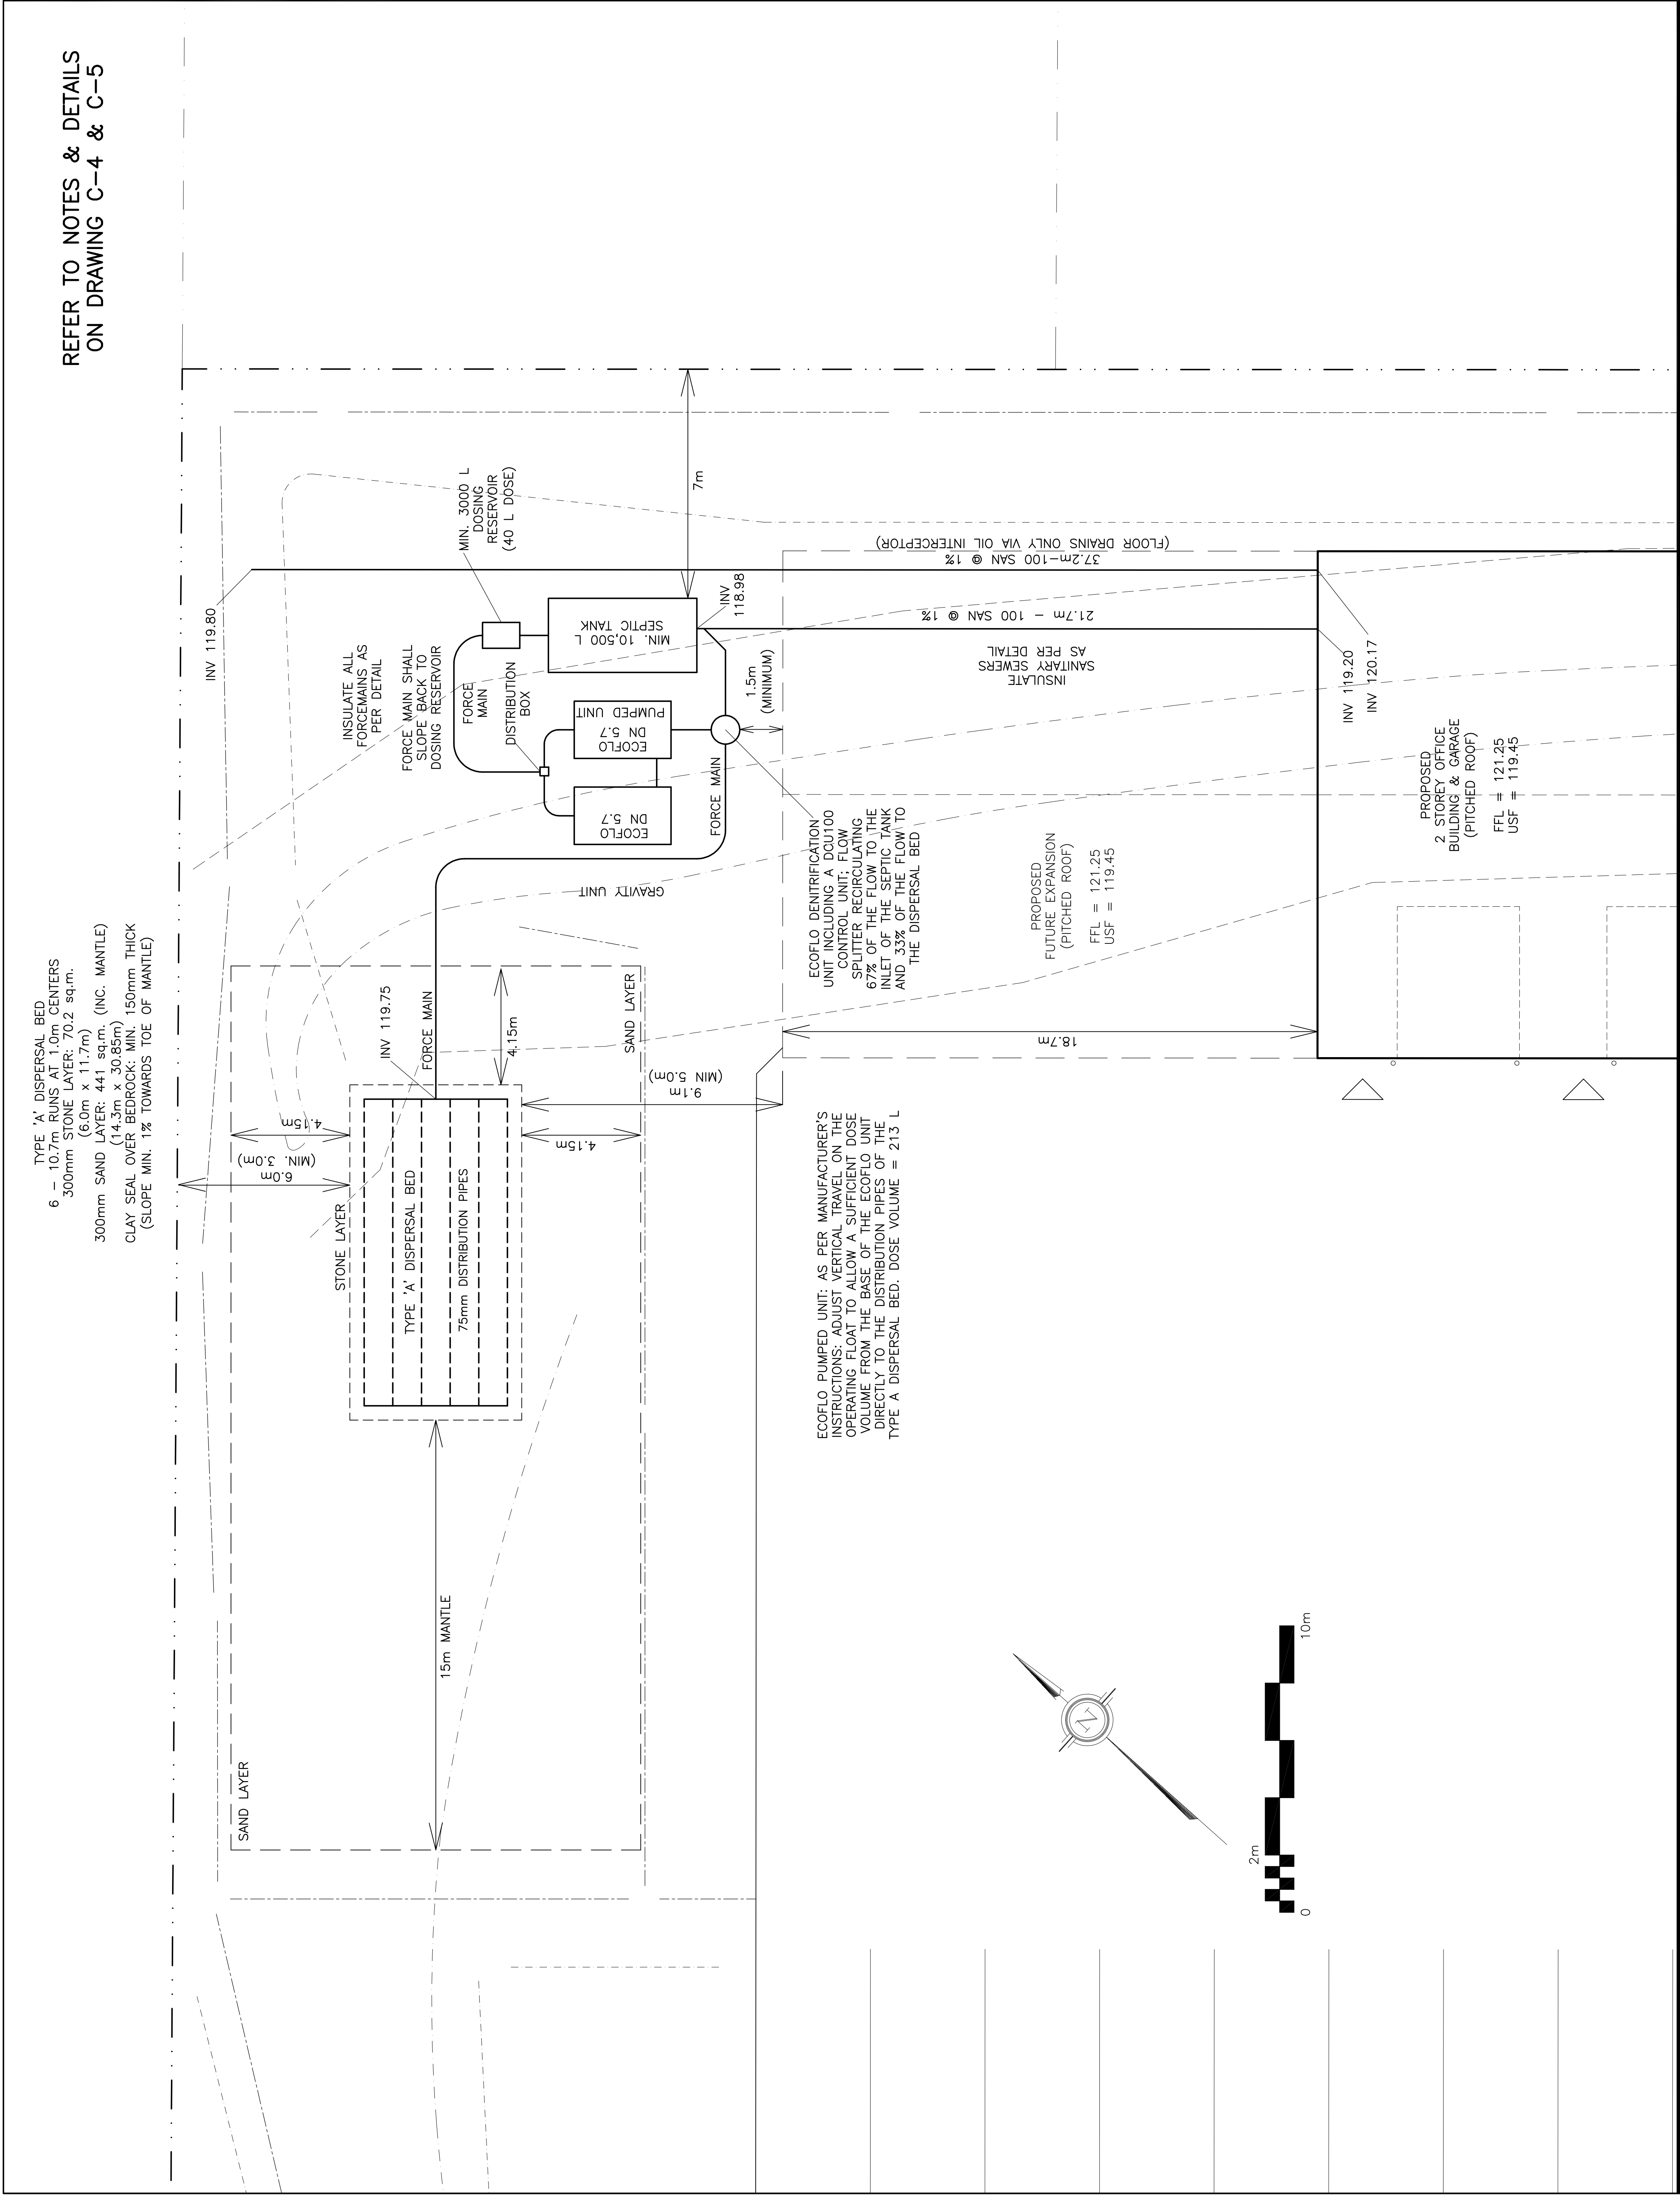


[illegible]

D.B. GRAY ENGINEERING INC.
Stormwater Management • Grading & Drainage • Storm & Sanitary Sewers • Hazeabatement

700 Long Point Circle
Ottawa, Ontario

613-425-8044
d.gray@dbgrayengineering.com

Project

Drawing Title

SEPTIC SYSTEM

Drawn	D.B.G.
Vert. Scale	1:100
Hor. Scale	
Date	NOV. 7-19
Job No.	19048

Drawing No. C-2 of 6
--

Engineer's Seal

NOT VALID UNLESS
SIGNED & DATED

#18175