

Drawings are NOT to be scaled. All drawings and specifications are instruments of service and the copyright property of the designer and must be returned upon request.

Q4 Architects Inc. retains the copyright in all drawings, plans, sketches, and all digital information. They may not be copied or used for any other projects or purposes or distributed without the written consent of Q4 Architects Inc.

Issued For:

01 ISSUED FOR SPA NO. 1	27-04-2018
02 C. OF ADJUSTMENT	27-08-2019
03 2nd SUBMISSION FOR SPA	04-10-2019
04 3rd SUBMISSION FOR SPA	20-03-2020
05 U/G PARKING PERMIT APPLICATION	27-03-2020
07 4th SUBMISSION FOR SPA	31-07-2020

No.	Description	Date
Revision Chart		

WATEREDGE VILLAGE
BLOCK 19

OTTAWA, ON

MATTAMY HOMES

Project No.	17045
Scale	1 : 100
Drawn By	AM
Checked By	MG

BUILDING A - NORTH AND
EAST ELEVATIONS

Building A

A301


Elevation Material Legend	
Material: Mark	Material: Description
A	Architectural Masonry Unit
B1	Brick 1
B2	Brick 2
C1	Cast-in-Place Concrete
C2	Pre-Cast Concrete
D1	Cementitious Panel 1
D2	Cementitious Panel 2
E	Aluminum Storefront
F	Glazed Balcony Guard
G	Vinyl Windows
H1	Cementitious Plank 1
H2	Cementitious Plank 2



2 BUILDING A - EAST ELEVATION (BAREILLE-SNOW STREET)
1 : 100



1 BUILDING A - NORTH ELEVATION (HEMLOCK ROAD)
1 : 100

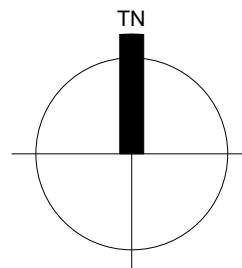

Drawings are NOT to be
scaled. All drawings and
specifications are
instruments of service and
the copyright property of
the designer and must be
returned upon request.

Q4 Architects Inc. retains the copyright in all drawings, plans,
sketches, and all digital information. They may not be copied
or used for any other projects or purposes or distributed
without the written consent of Q4 Architects Inc.

Issued For:

01 ISSUED FOR SPA NO. 1	27-04-2018
02 C. OF ADJUSTMENT	27-08-2019
03 2nd SUBMISSION FOR SPA	04-10-2019
04 3rd SUBMISSION FOR SPA	20-03-2020
05 U/G PARKING PERMIT APPLICATION	27-03-2020
07 4th SUBMISSION FOR SPA	31-07-2020



2 BUILDING A - WEST ELEVATION (COURTYARD)
1 : 100



1 BUILDING A - SOUTH ELEVATION (COURTYARD)
1 : 100

No.	Description	Date
	Revision Chart	

WATERIDGE VILLAGE
BLOCK 19

OTTAWA, ON

MATTAMY HOMES

Project No.	17045
Scale	1 : 100
Drawn By	AM
Checked By	MG

BUILDING A - SOUTH AND
WEST ELEVATIONS

Building A

C:\Users\matta\Documents\Building B_matta.rvt
2020-08-20 22:01:04 PM



Elevation Material Legend	
Material: Mark	Material: Description
A	Architectural Masonry Unit
B1	Brick 1
B2	Brick 2
C	Cast-in-place concrete
D1	Cementitious Panel 1
D2	Cementitious Panel 2
D3	Cementitious Panel 3
E	Aluminum Storefront
F	Glazed Balcony Guard
G	Vinyl Windows
H1	Cementitious Plank 1
H2	Cementitious Plank 2



No.	Description	Date
Revision Chart		

WATERIDGE VILLAGE
BLOCK 19

OTTAWA, ON

MATTAMY HOMES

Project No.	17045
Scale	1 : 100
Drawn By	AM
Checked By	MG

BUILDING B - EAST AND
NORTH ELEVATIONS

Building B

A303

C:\Users\matta\Documents\Building B_matta.rvt
2020-08-20 2:20:32 PM

Elevation Material Legend	
Material: Mark	Material: Description
A	Architectural Masonry Unit
B1	Brick 1
B2	Brick 2
C	Cast-in-place concrete
D1	Cementitious Panel 1
D2	Cementitious Panel 2
D3	Cementitious Panel 3
E	Aluminum Storefront
F	Glazed Balcony Guard
G	Vinyl Windows
H1	Cementitious Plank 1
H2	Cementitious Plank 2



2 BUILDING B - SOUTH ELEVATION (MIKINAK ROAD)
1 : 100



1 BUILDING B - WEST ELEVATION (COURTYARD)
1 : 100

Elevation Material Legend

Material: Mark	Material: Description
A	Architectural Masonry Unit
B1	Brick 1
B2	Brick 2
B3	Brick 3
C	Cast-in-Place Concrete
D1	Cementitious Panel 1
D2	Cementitious Panel 2
E	Aluminum Storefront
F	Glazed Balcony Guard
G	Vinyl Windows
H1	Cementitious Plank 1
H2	Cementitious Plank 2



2 BUILDING C - WEST ELEVATION (CODD'S ROAD)
1 : 100



1 BUILDING C - SOUTH ELEVATION (MIKINAK ROAD)
1 : 100


Elevation Material Legend	
Material: Mark	Material: Description
A	Architectural Masonry Unit
B1	Brick 1
B2	Brick 2
B3	Brick 3
C	Cast-in-Place Concrete
D1	Cementitious Panel 1
D2	Cementitious Panel 2
E	Aluminum Storefront
F	Glazed Balcony Guard
G	Vinyl Windows
H1	Cementitious Plank 1
H2	Cementitious Plank 2



2 BUILDING C - EAST ELEVATION (COURTYARD)
1 : 100



1 BUILDING C - NORTH ELEVATION (COURTYARD)
1 : 100

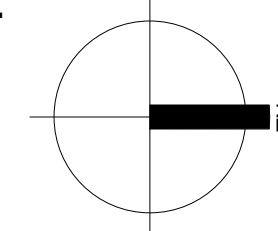

Drawings are NOT to be scaled. All drawings and specifications are instruments of service and the copyright property of the designer and must be returned upon request.

Q4 Architects Inc. retains the copyright in all drawings, plans, sketches, and all digital information. They may not be copied or used for any other projects or purposes or distributed without the written consent of Q4 Architects Inc.

Issued For:

01 ISSUED FOR SPA NO. 1	27-04-2018
02 C. OF ADJUSTMENT	27-08-2019
03 2nd SUBMISSION FOR SPA	04-10-2019
04 3rd SUBMISSION FOR SPA	20-03-2020
06 4th SUBMISSION FOR SPA	31-07-2020



2 BUILDING D - SOUTH ELEVATION (COURTYARD)
1 : 100



1 BUILDING D - WEST ELEVATION (CODD'S ROAD)
1 : 100

No.	Description	Date
Revision Chart		

WATERIDGE VILLAGE
BLOCK 19

OTTAWA, ON


MATTAMY HOMES

Project No.	17045
Scale	1 : 100
Drawn By	AM
Checked By	MG

BUILDING D - WEST AND
SOUTH ELEVATIONS

Building D

A307

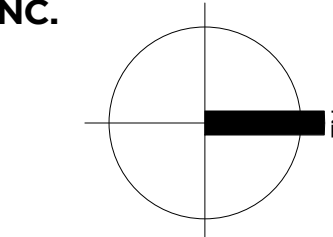

Drawings are NOT to be scaled. All drawings and specifications are instruments of service and the copyright property of the designer and must be returned upon request.

Q4 Architects Inc. retains the copyright in all drawings, plans, sketches, and all digital information. They may not be copied or used for any other projects or purposes or distributed without the written consent of Q4 Architects Inc.

Issued For:

01 ISSUED FOR SPA NO. 1	27-04-2018
02 C. OF ADJUSTMENT	27-08-2019
03 2nd SUBMISSION FOR SPA	04-10-2019
04 3rd SUBMISSION FOR SPA	20-03-2020
06 4th SUBMISSION FOR SPA	31-07-2020

No.	Description	Date
Revision Chart		

WATEREDGE VILLAGE
BLOCK 19

OTTAWA, ON

MATTAMY HOMES

Project No.	17045
Scale	1 : 100
Drawn By	AM
Checked By	MG

BUILDING D - NORTH AND
EAST ELEVATIONS

Building D

A308

Elevation Material Legend	
Material: Mark	Material: Description
A	Architectural Masonry Unit
B1	Brick 1
B2	Brick 2
C	Cast-in-Place Concrete
D1	Cementitious Panel 1
D2	Cementitious Panel 2
E	Aluminum Storefront
F	Glazed Balcony Guard
G	Vinyl Windows
H1	Cementitious Plank 1
H2	Cementitious Plank 2



2 BUILDING D - NORTH ELEVATION (HEMLOCK ROAD)
1 : 100



1 BUILDING D - EAST ELEVATION (COURTYARD)
1 : 100