

- LEGEND**
- PROPERTY LINE
 - PROPOSED STORM SERVICE
 - PROPOSED RETAINING WALL
 - DIRECTION OF MAJOR OVERLAND FLOW
 - OHW - EXISTING OVERHEAD WIRES
 - EXISTING CONCRETE CURB
 - SANMH - EXISTING SANITARY MANHOLE & SEWER
 - STMMH - EXISTING STORM MANHOLE & SEWER
 - CB - EXISTING CATCHBASIN C/W CATCHBASIN LEAD
 - HYD - EXISTING HYDRANT & VALVE
 - EX UP - EXISTING UTILITY POLE C/W GUY WIRES
 - EXISTING FENCE
 - PROPOSED DRAINAGE AREA
 - PRE 1 0.014 0.80 - CATCHMENT I.D. DRAINAGE AREA IN HECTARES C VALUE UNCONTROLLED
 - PRE 2 0.021 0.37 - CATCHMENT I.D. DRAINAGE AREA IN HECTARES C VALUE UNCONTROLLED


APPROVED
By Jenny Kluge at 4:44 pm, Aug 31, 2020

J Kluge
JENNY KLUKE
PLANNER
PLANNING, INFRASTRUCTURE & ECONOMIC
DEVELOPMENT DEPARTMENT, CITY OF OTTAWA

NOTE:
THE POSITION OF ALL POLE LINES, CONDUITS, WATERMANS, SEWERS AND OTHER UNDERGROUND AND OVERGROUND UTILITIES AND STRUCTURES IS NOT NECESSARILY SHOWN ON THE CONTRACT DRAWINGS, AND WHERE SHOWN, THE ACCURACY OF THE POSITION OF SUCH UTILITIES AND STRUCTURES IS NOT GUARANTEED. BEFORE STARTING WORK, DETERMINE THE EXACT LOCATION OF ALL SUCH UTILITIES AND STRUCTURES AND ASSUME ALL LIABILITY FOR DAMAGE TO THEM.

OWNER INFORMATION
SALVATORE FALSETTO
52 SULLIVAN AVENUE,
NEPEAN, ONTARIO, K2G 1V2
PHONE: (613) 324-3570
falsettohomes@rogers.com

No.	REVISION	DATE	BY
2	REVISED PER CITY COMMENTS	MAY 21/20	MS
1	REVISED PER CITY COMMENTS	MAR 25/20	MS

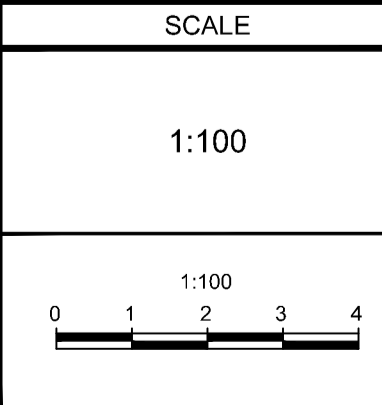

DESIGN	LSC/MS
CHECKED	MS
DRAWN	LSC
CHECKED	MS
APPROVED	MS

FOR REVIEW ONLY

NOVATECH
Engineers, Planners & Landscape Architects
Suite 200, 240 Michael Cowpland Drive
Ottawa, Ontario, Canada K2M 1P6
Telephone: (613) 254-9643
Facsimile: (613) 254-5867
Website: www.novatech-eng.com

LOCATION CITY OF OTTAWA 58 FLORENCE STREET	PROJECT No. 119051
DRAWING NAME PRE-DEVELOPMENT DRAINAGE AREA PLAN	REV REV 2
	DRAWING No. 119051-PRE

M:\2019\119051\CADD\Design\119051 - SWM.dwg, SWM PRE, May 21, 2020, 6:16pm, rcbzdt

D07-12-19-0141