

05	ISSUED FOR SPA	2020-08-13	H.H
04	ISSUED FOR COORDINATION	2020-08-12	H.H
03	ISSUED FOR COORDINATION	2020-07-30	H.H
02	ISSUED FOR REVIEW	2020-07-29	H.H
01	ISSUED FOR REVIEW	2020-07-17	H.H
no.	revision	date	by

CONTRACTOR MUST VERIFY ALL DIMENSIONS ON THE JOB AND REPORT ANY DISCREPANCY TO THE LANDSCAPE ARCHITECT BEFORE PROCEEDING WITH THE WORK.

ALL DRAWINGS AND SPECIFICATIONS ARE INSTRUMENTS OF SERVICE AND THE PROPERTY OF THE LANDSCAPE ARCHITECT WHICH MUST BE RETURNED AT THE COMPLETION OF THE WORK.

ALL DRAWINGS TO BE USED FOR CONSTRUCTION ONLY WHEN SIGNED BY THE LANDSCAPE ARCHITECT.

signed _____	date _____
--------------	------------

STUDIO 

20 Champlain Blvd. Suite 102 - Toronto ON - M3H 2Z1 info@terraplan.ca www.terraplan.ca

main+
main


CLIENT
400 ALBERT
383 SLATER STREET/400 ALBERT STREET OTTAWA, ONTARIO

PROJECT
LANDSCAPE PLAN

DRAWING:	
DRAWN: H.H.	
CHECKED: S.G.	
SCALE: 1:200	
DATE: 2019-10-29	
PROJECT NO.: 19-166	

LS-100

SHEET NO.:	
------------	--

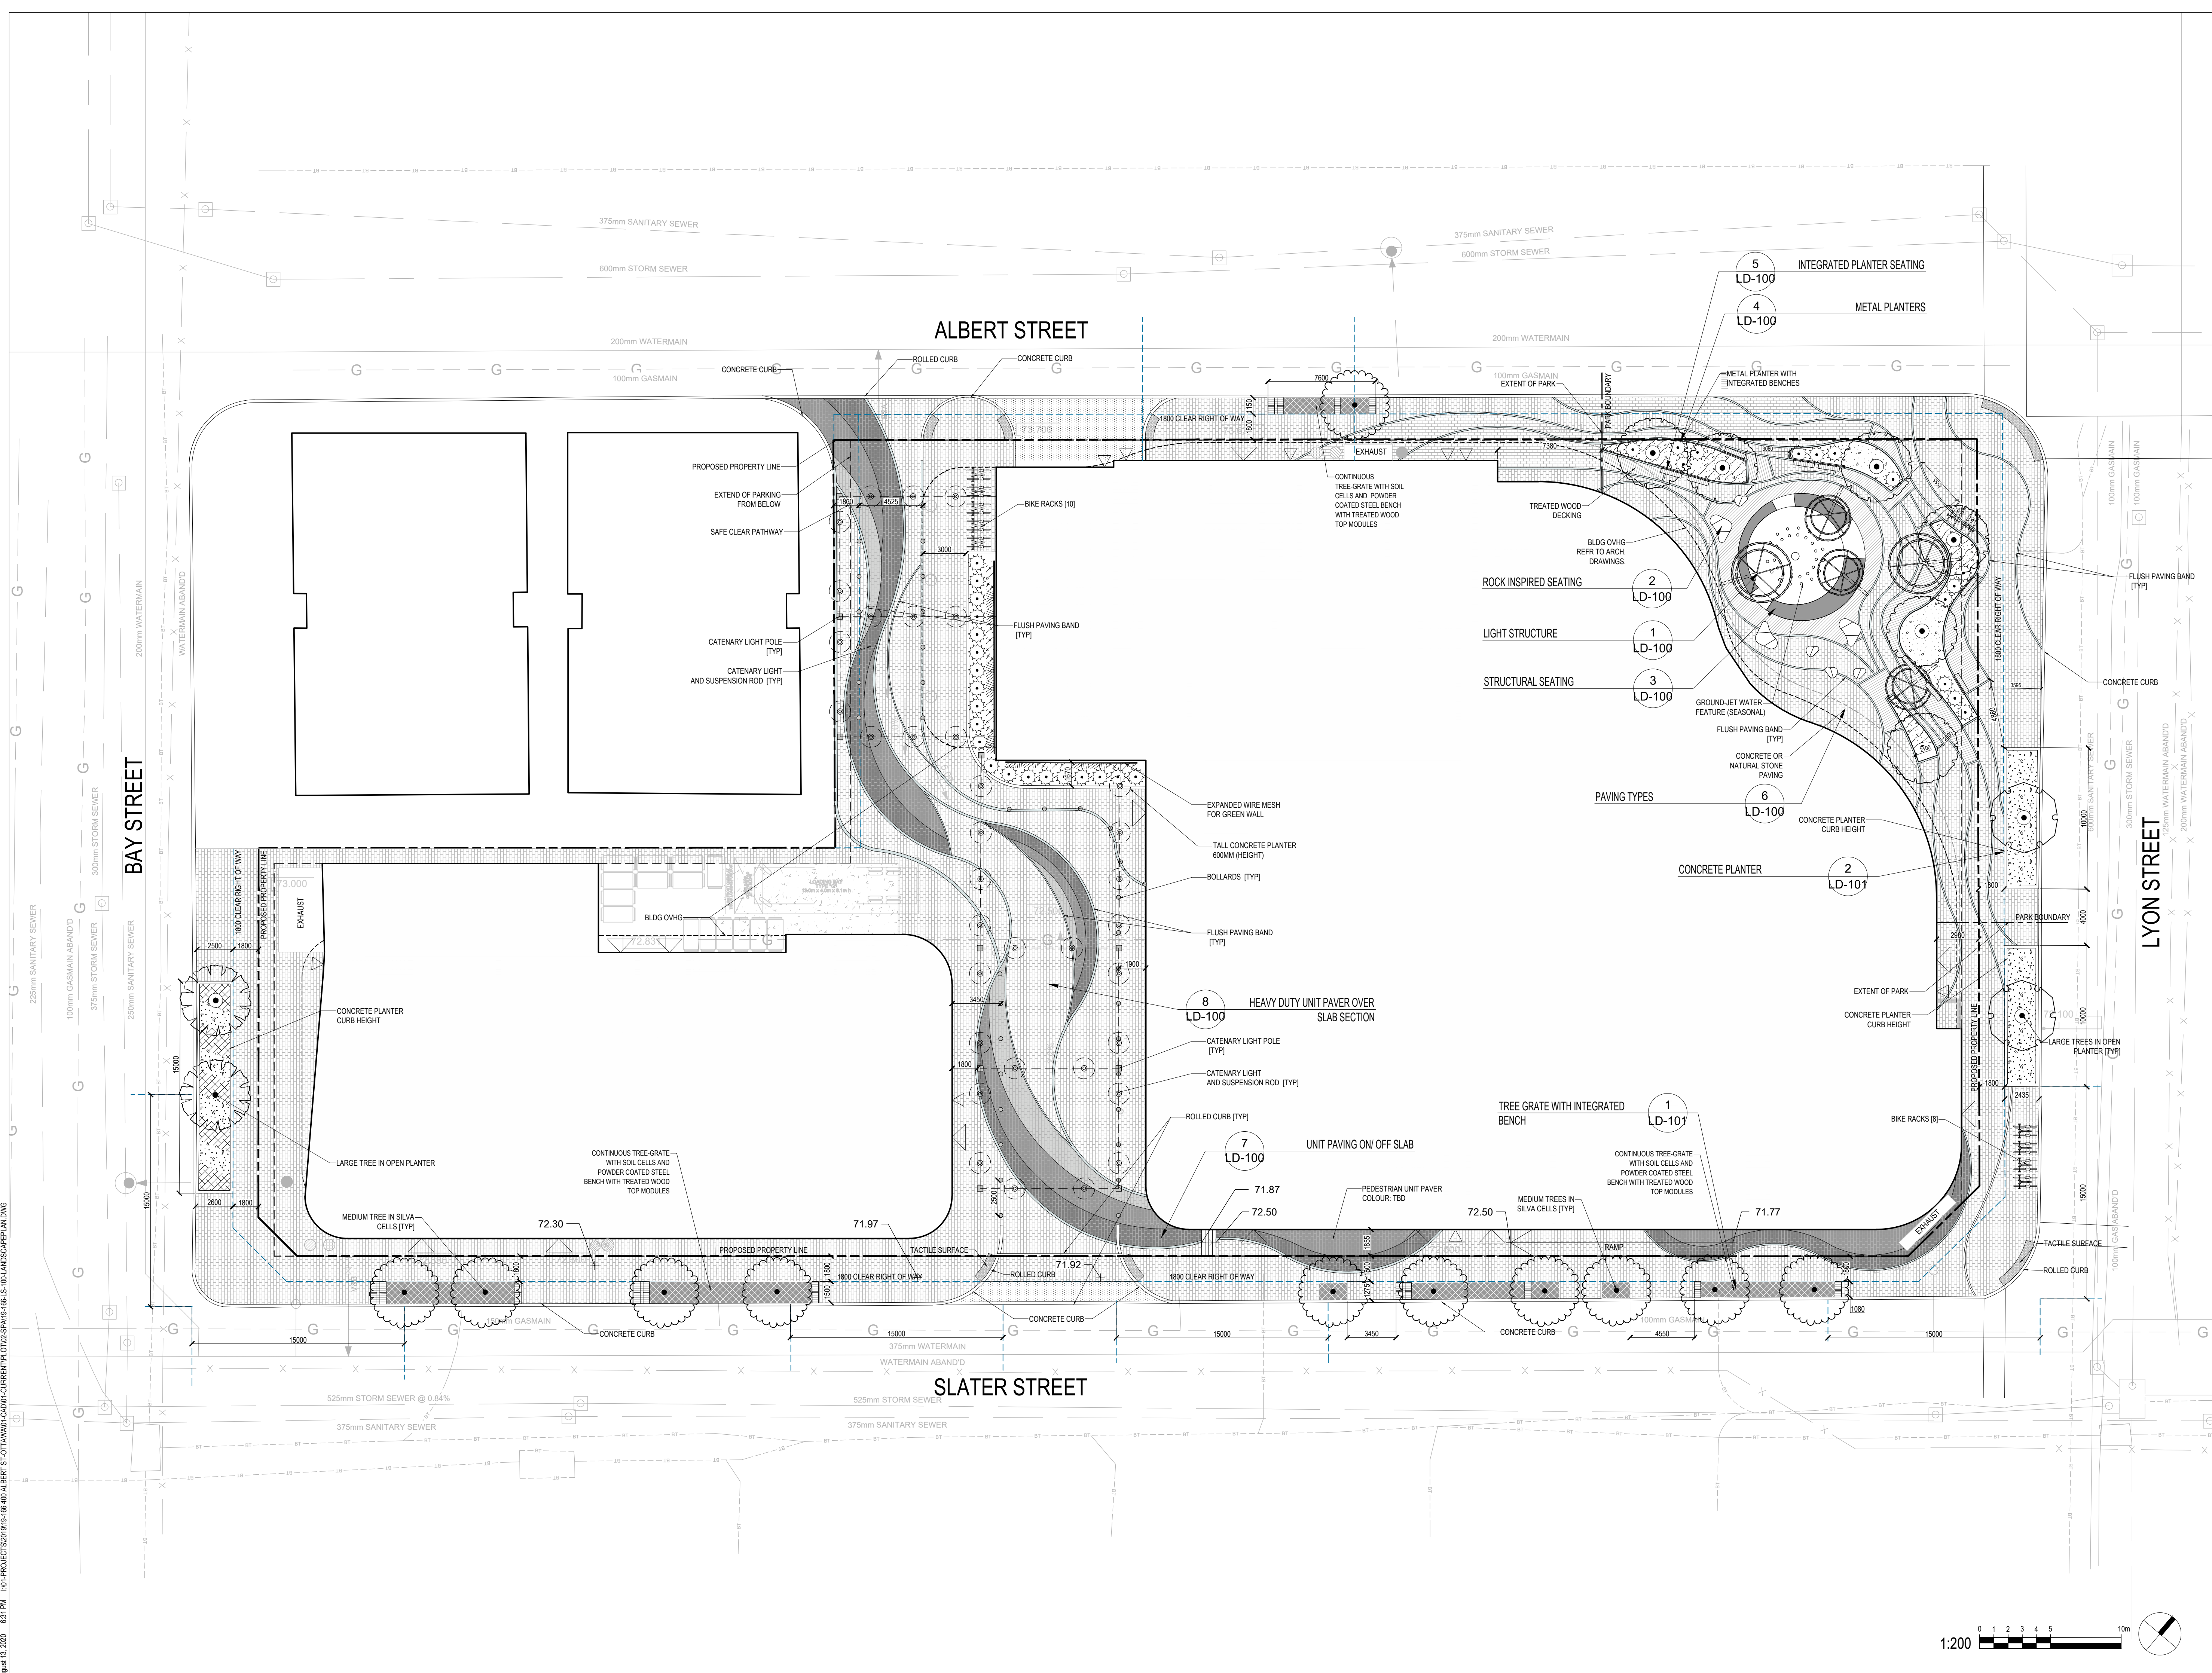

CONTRACTOR MUST VERIFY ALL DIMENSIONS ON THE JOB AND REPORT ANY DISCREPANCY TO THE LANDSCAPE ARCHITECT BEFORE PROCEEDING WITH THE WORK.

ALL DRAWINGS AND SPECIFICATIONS ARE INSTRUMENTS OF SERVICE AND THE PROPERTY OF THE LANDSCAPE ARCHITECT WHICH MUST BE RETURNED AT THE COMPLETION OF THE WORK.

ALL DRAWINGS TO BE USED FOR CONSTRUCTION ONLY WHEN SIGNED BY THE LANDSCAPE ARCHITECT.

--

CLIENT _____

PROJECT LANDSCAPE PLAN FLOODS

[illegible]


DRAWN: H.H.	
-------------	--

SCALE: 1.75

PROJECT NO.: 19-166	

LS-101

SHEET NO.:	
------------	--

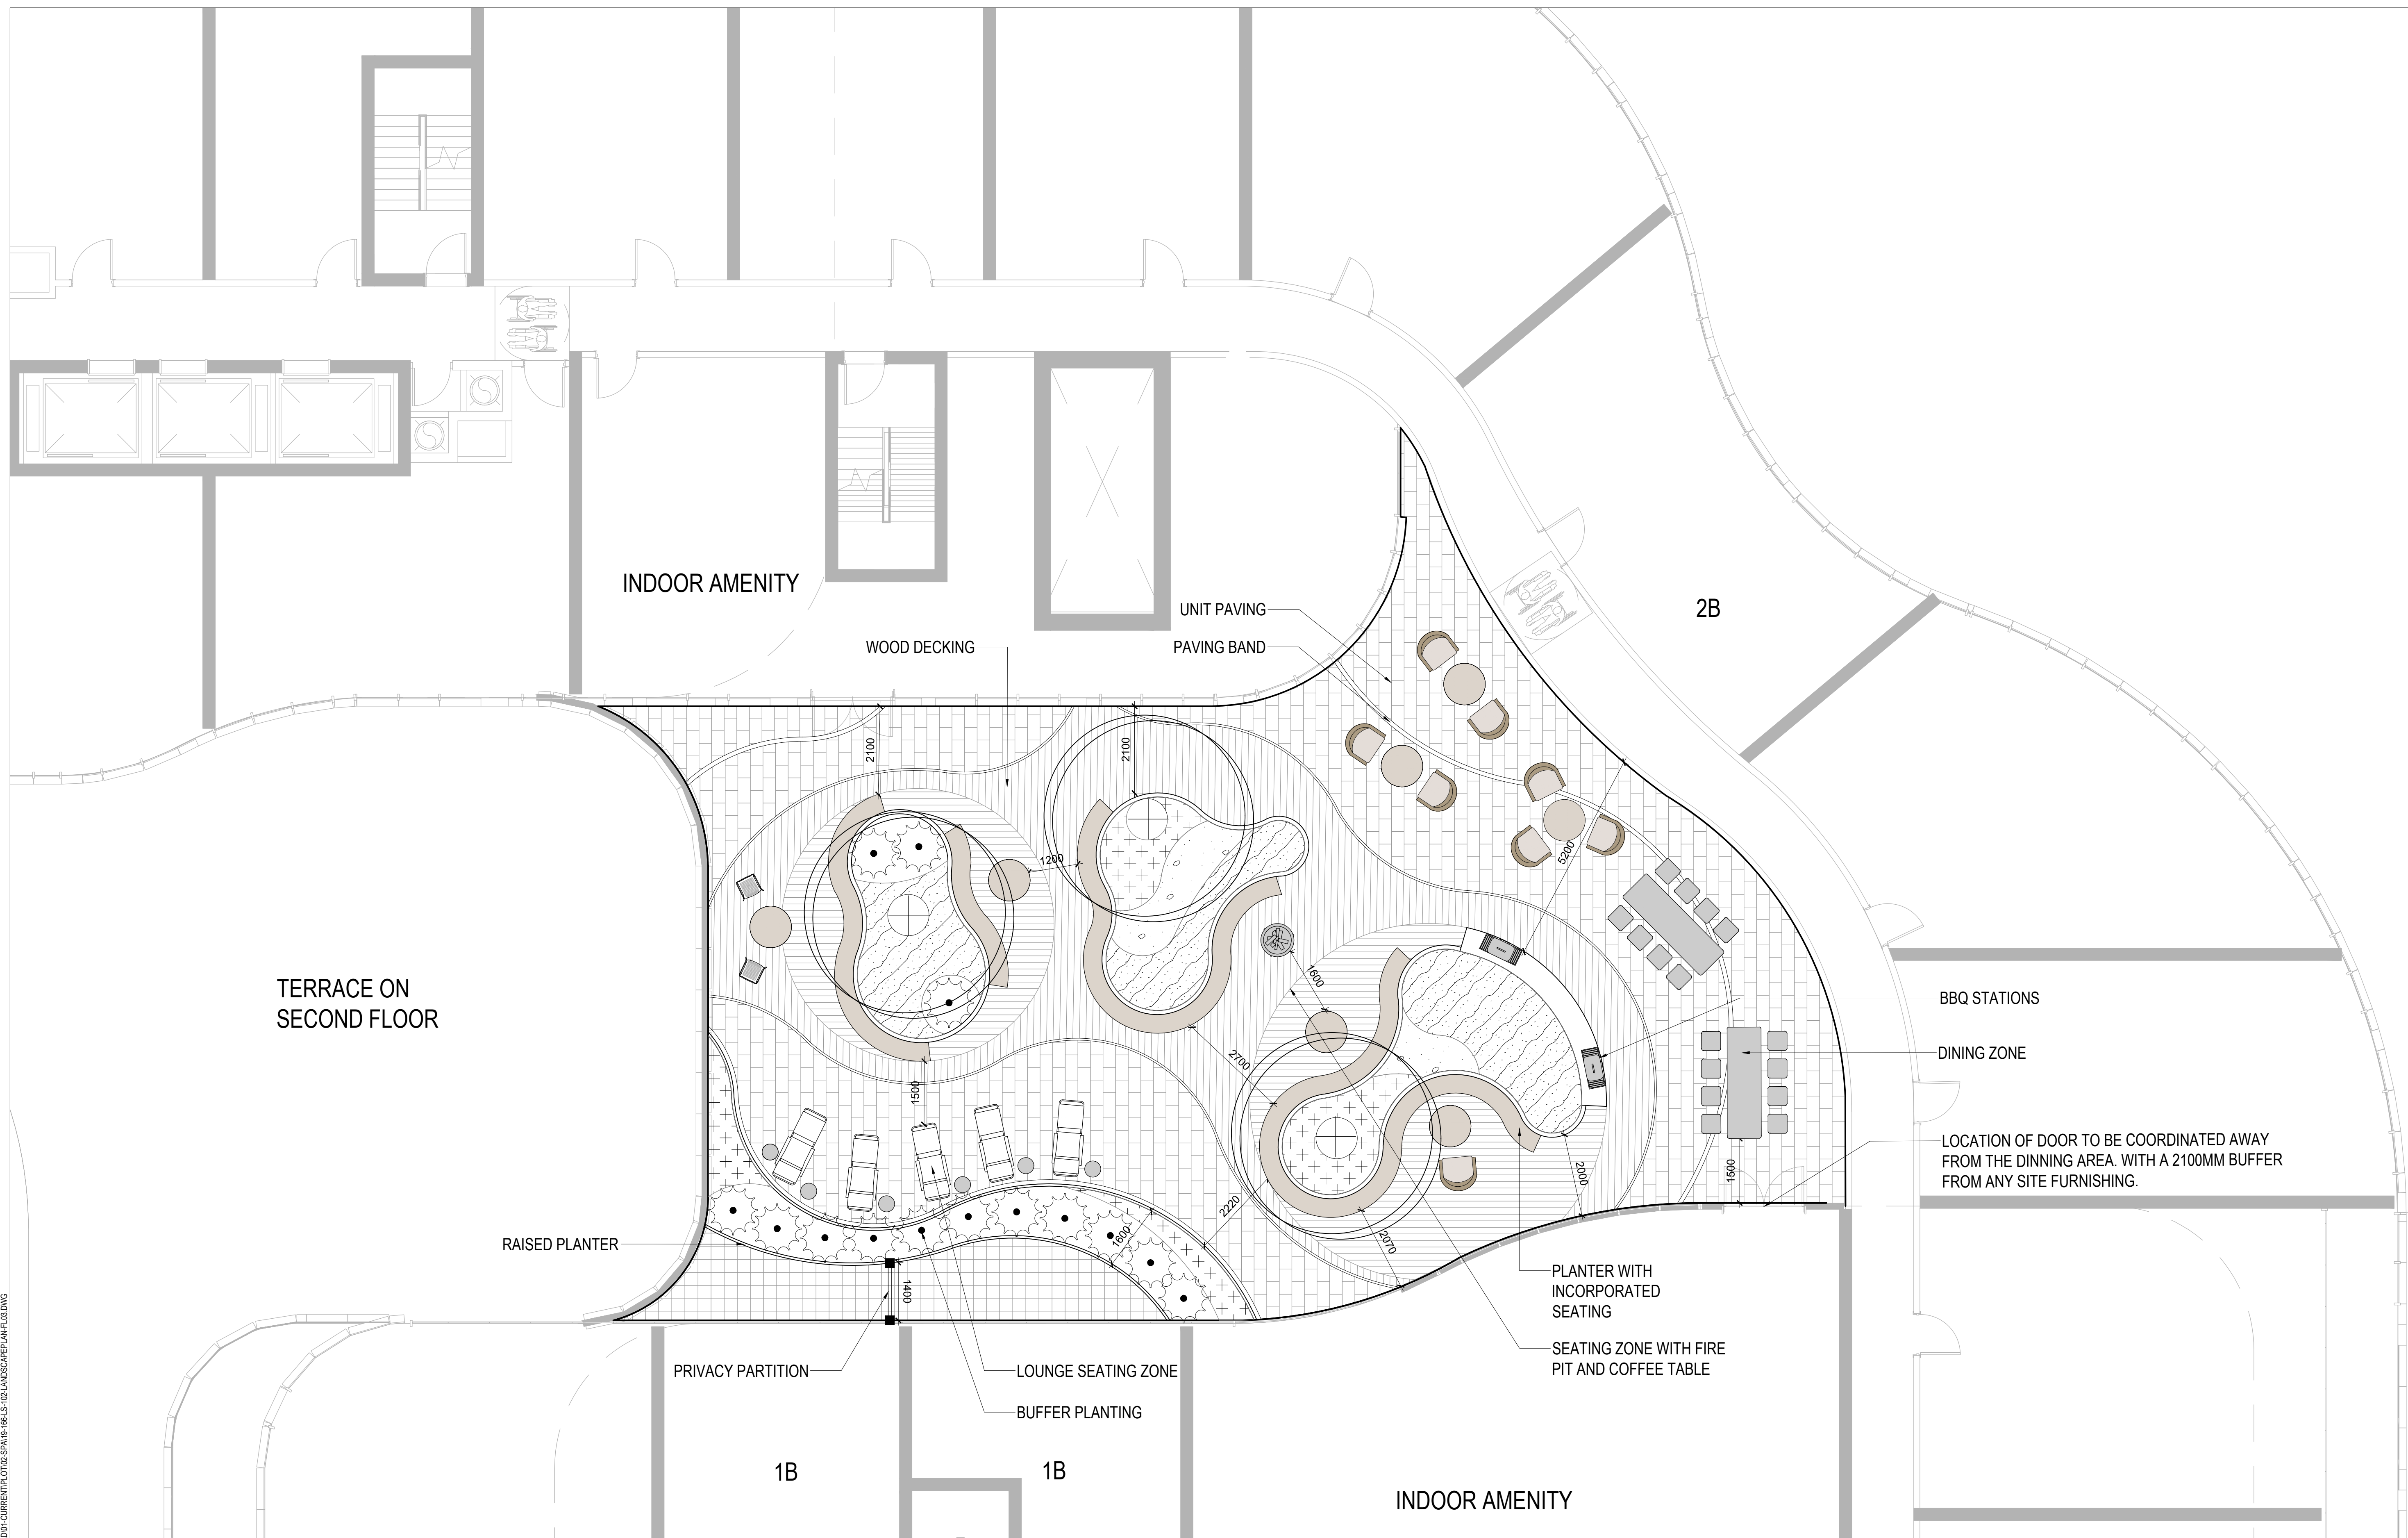

05	ISSUED FOR SPA	2020-08-13	H.H
04	ISSUED FOR COORDINATION	2020-08-12	H.H
03	ISSUED FOR COORDINATION	2020-07-30	H.H
02	ISSUED FOR REVIEW	2020-07-29	H.H
01	ISSUED FOR REVIEW	2020-07-17	H.H
no.	revision	date	by

CONTRACTOR MUST VERIFY ALL DIMENSIONS ON THE JOB AND REPORT ANY DISCREPANCY TO THE LANDSCAPE ARCHITECT BEFORE PROCEEDING WITH THE WORK.

ALL DRAWINGS AND SPECIFICATIONS ARE INSTRUMENTS OF SERVICE AND THE PROPERTY OF THE LANDSCAPE ARCHITECT WHICH MUST BE RETURNED AT THE COMPLETION OF THE WORK.

ALL DRAWINGS TO BE USED FOR CONSTRUCTION ONLY WHEN SIGNED BY THE LANDSCAPE ARCHITECT.

signed _____ date _____

STUDIO **tla**

20 Champlain Blvd. Suite 102 - Toronto ON - M3H 2Z1 info@terraplan.ca www.terraplan.ca

main + main

CLIENT	400 ALBERT 383 SLATER STREET/400 ALBERT STREET OTTAWA, ONTARIO
--------	--

PROJECT
LANDSCAPE PLAN - FLOOR 3


DRAWING	
DRAWN:	H.H.
CHECKED:	S.G.
SCALE:	1:75
DATE:	2019-10-29
PROJECT NO.:	19-166



LS-102


SHEET NO.:	
------------	--

August 13, 2020 6:30 PM I:\01-PROJECTS\2019\19-166 400 ALBERT ST COTTAWAN/CAD01-CURRENT\PLANT\02-SPA\19-166-LP-100-PLANTING PLAN.DWG

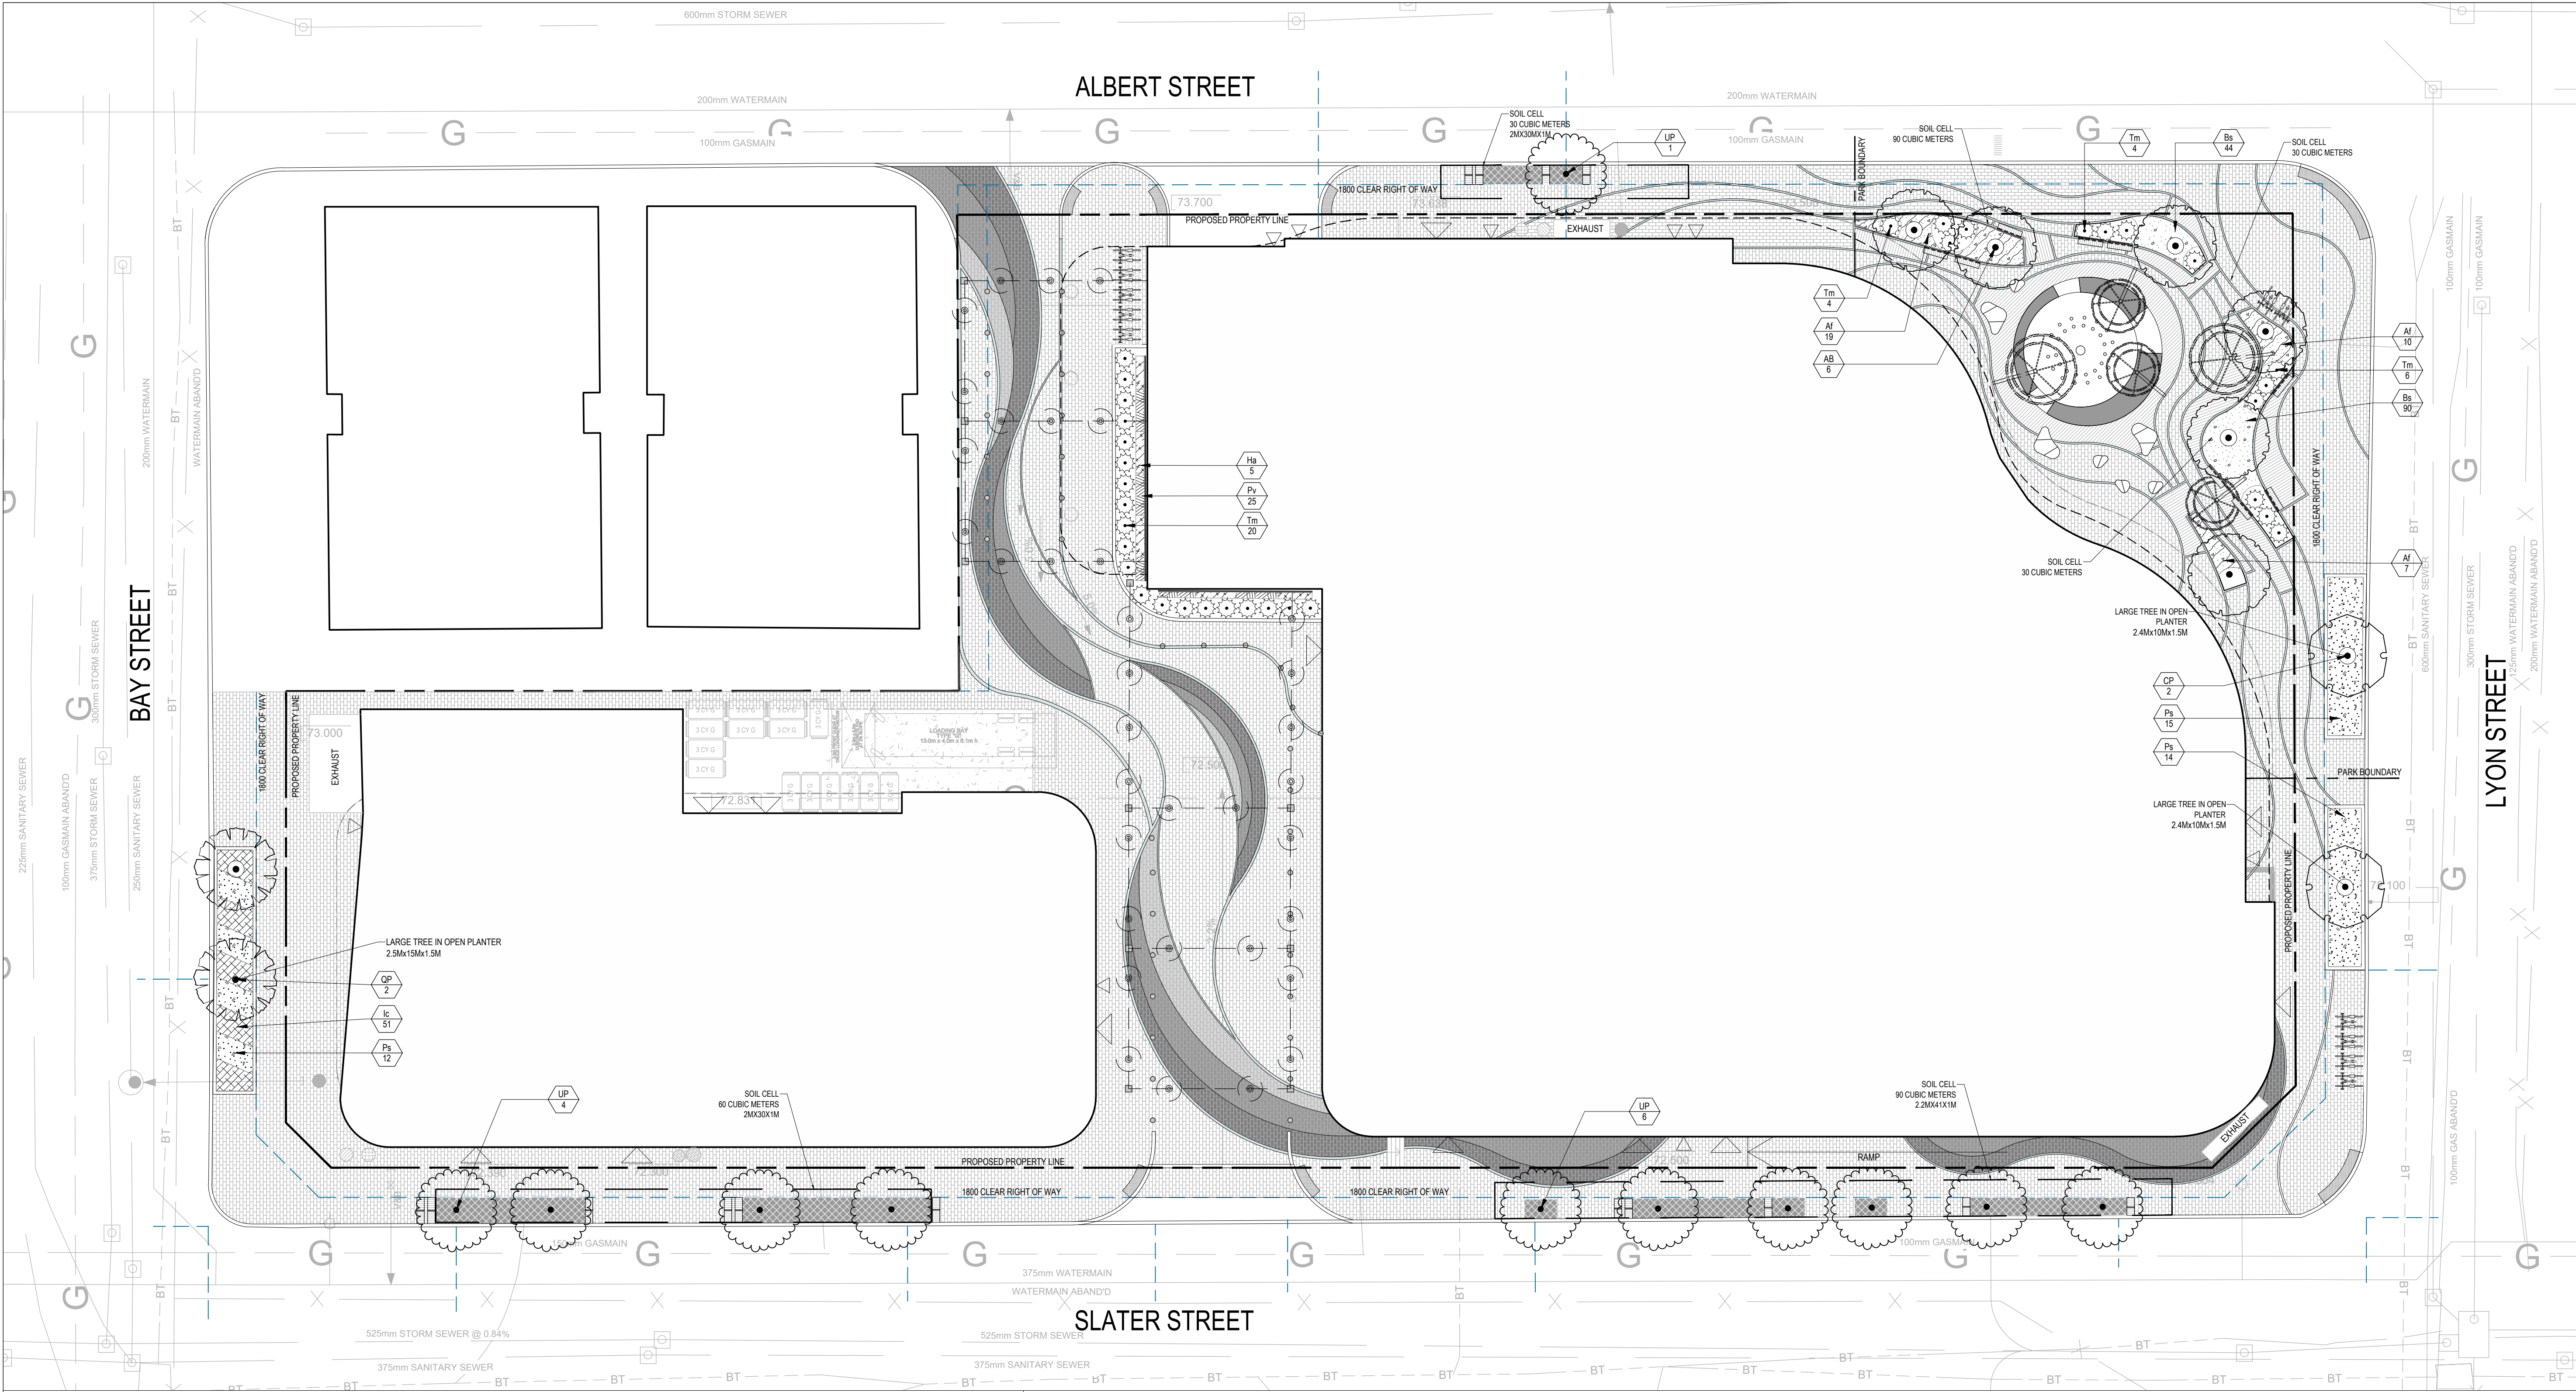

PLANT SCHEDULE							
TREES	CODE	QTY	BOTANICAL NAME	COMMON NAME	B&B	REMARKS	
	AB	6	ACER RUBRUM 'BOWHALL'	BOWHALL RED MAPLE	B & B	ZONE 4, NATIVE CULTIVAR, RAPID GROWTH AND VIBRANT ORANGE FALL COLOUR.	
	CP	2	CELTIS OCCIDENTALIS 'JFS-KSU1' TM	PRAIRIE SENTINEL HACKBERRY	B & B	ZONE 4, NATIVE CULTIVAR, SALT TOLERANT AND URBAN CONDITION TOLERANT	
	QP	2	QUERCUS PALUSTRIS	PIN OAK	B & B	ZONE 4, NATIVE CULTIVAR, RAPID GROWTH, AND VIBRANT RED FALL COLOUR.	
	UP	11	ULMUS AMERICANA 'PRINCETON'	AMERICAN ELM	B & B	ZONE 3, DROUGHT TOLERANT.	
EVERGREEN	CODE	QTY	BOTANICAL NAME	COMMON NAME	CONT	REMARKS	
	Tm	34	TSUGA CANADENSIS 'MOON FROST'	MOON FROST HEMLOCK	3 GAL.	ZONE 4, NATIVE CULTIVAR.	
GRASSES AND PERENNIALS	CODE	QTY	BOTANICAL NAME	COMMON NAME	CONT	SPACING	REMARKS
	At	36	ATHYRIUM FILIX-FEMINA	COMMON LADY FERN	1 GAL.	750mm	ZONE 3, NATIVE.
	Bs	134	BRUNNERA MACROPHYLLA	SIBERIAN BUGLOSS	1 GAL.	380mm	ZONE 4.
	Ic	51	IRIS SIBIRICA 'CAESAR'S BROTHER'	CAESAR'S BROTHER SIBERIAN IRIS	1 GAL.	600mm	ZONE 4, SPRING BLOOMER.
	Ps	41	PANICUM VIRGATUM 'SHENANDOAH'	SHENANDOAH SWITCH GRASS	1 GAL.	1200mm	ZONE 5, NATIVE CULTIVAR, DROUGHT AND SALT TOLERANT.

VINES	CODE	QTY	BOTANICAL NAME	COMMON NAME	CONT	SPACING	REMARKS
	Ha	5	HYDRANGEA ANOMALA PETIOLARIS	CLIMBING HYDRANGEA	1 GAL.	1800mm	ZONE 4, FULL SHADE, FRAGRANT, SELF-CLINGING, AND LATERAL HABIT.
	Pv	25	PARTHENOCISSUS TRICUSPIDATA 'VEITCHII'	BOSTON IVY	1 GAL.	500mm	ZONE 4, FULL SHADE, FAST GROWER, SELF-CLINGING, LATERAL HABIT, FALL COLOUR AND DROUGHT TOLERANT.

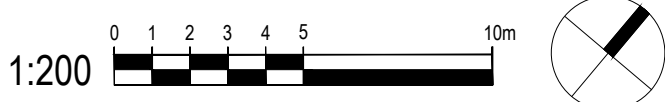

NOT FOR CONSTRUCTION

no.	revision	date	by
05	ISSUED FOR SPA	2020-08-13	H.H.
04	ISSUED FOR COORDINATION	2020-08-12	H.H.
03	ISSUED FOR COORDINATION	2020-07-30	H.H.
02	ISSUED FOR REVIEW	2020-07-29	H.H.
01	ISSUED FOR REVIEW	2020-07-17	H.H.

CONTRACTOR MUST VERIFY ALL DIMENSIONS ON THE JOB AND REPORT ANY DISCREPANCY TO THE LANDSCAPE ARCHITECT BEFORE PROCEEDING WITH THE WORK.
ALL DRAWINGS AND SPECIFICATIONS ARE INSTRUMENTS OF SERVICE AND THE PROPERTY OF THE LANDSCAPE ARCHITECT WHICH MUST BE RETURNED AT THE COMPLETION OF THE WORK.
ALL DRAWINGS TO BE USED FOR CONSTRUCTION ONLY WHEN SIGNED BY THE LANDSCAPE ARCHITECT.

signed _____ date _____

STUDIO **t1a**

20 Champlain Blvd. Suite 102 - Toronto ON - M3H 2Z1 info@terrapijan.ca www.terrapijan.ca

main+
main


CLIENT
400 ALBERT
383 SLATER STREET/400 ALBERT STREET
OTTAWA, ONTARIO

PROJECT
PLANTING PLAN

DRAWING
DRAWN: H.H.
CHECKED: S.G.
SCALE: 1:200
DATE: 2019-10-29
PROJECT NO.: 19-166



SHEET NO.: LP-100

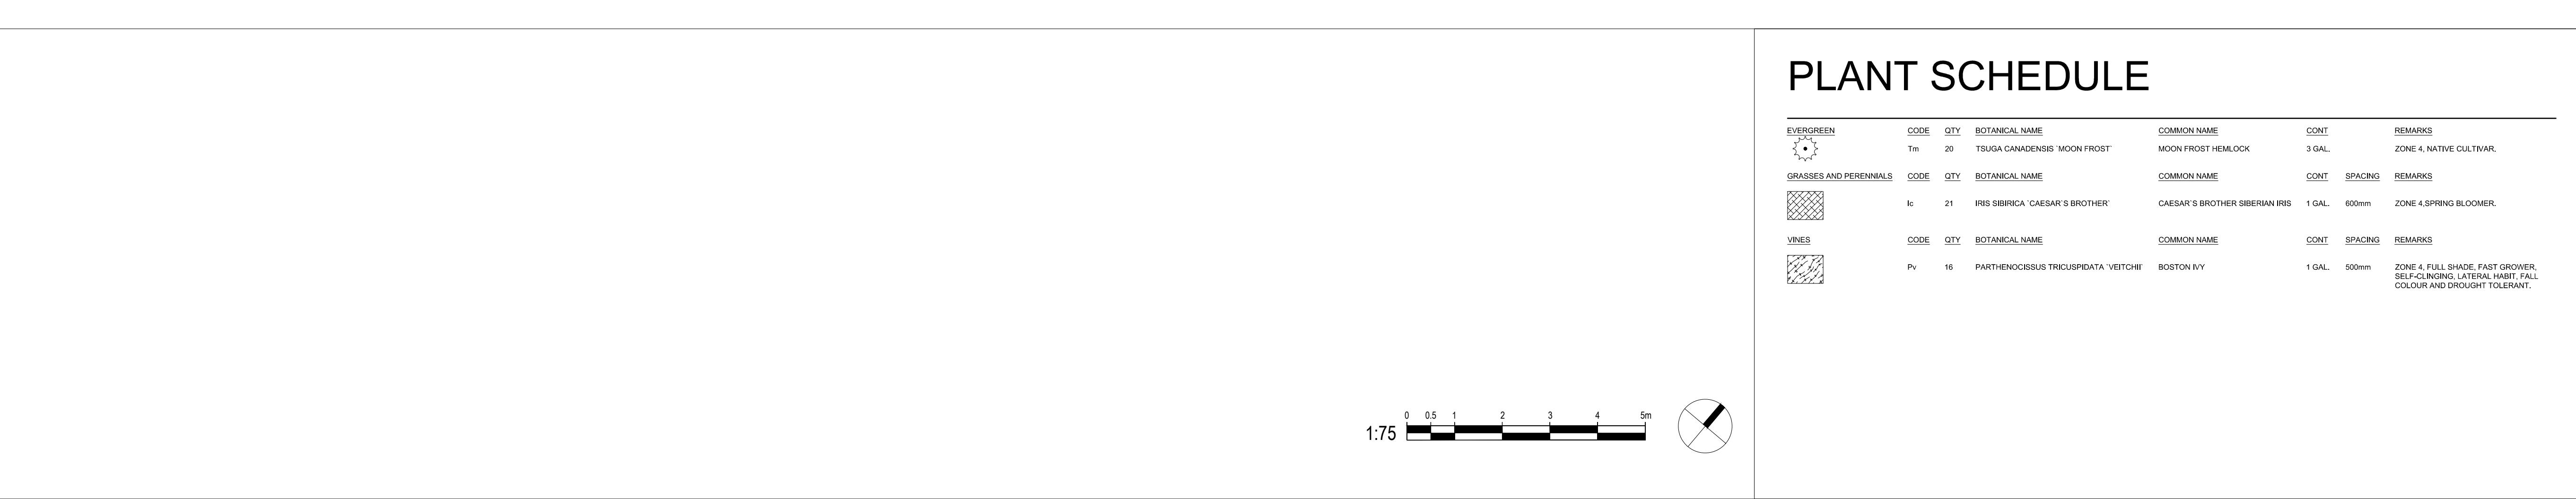

CONTRACTOR MUST VERIFY ALL DIMENSIONS ON THE JOB AND REPORT ANY DISCREPANCY TO THE LANDSCAPE ARCHITECT BEFORE PROCEEDING WITH THE WORK.

ALL DRAWINGS AND SPECIFICATIONS ARE INSTRUMENTS OF SERVICE AND THE PROPERTY OF THE LANDSCAPE ARCHITECT WHICH MUST BE RETURNED AT THE COMPLETION OF THE WORK.

ALL DRAWINGS TO BE USED FOR CONSTRUCTION ONLY WHEN SIGNED BY THE LANDSCAPE ARCHITECT.

t1a


main

PROJECT	PLANTING PLAN FLOOD 2
---------	-----------------------

DRAWN: H.H.

SCALE: 1:75

PROJECT NO.: 19-166



SHEET NO.:	
------------	--



CONTRACTOR MUST VERIFY ALL DIMENSIONS ON THE JOB AND REPORT ANY DISCREPANCY TO THE LANDSCAPE ARCHITECT BEFORE PROCEEDING WITH THE WORK.

ALL DRAWINGS AND SPECIFICATIONS ARE INSTRUMENTS OF SERVICE AND THE PROPERTY OF THE LANDSCAPE ARCHITECT WHICH MUST BE RETURNED AT THE COMPLETION OF THE WORK.

ALL DRAWINGS TO BE USED FOR CONSTRUCTION ONLY WHEN SIGNED BY THE LANDSCAPE ARCHITECT.

--

CLIENT _____

PROJECT	PLANTING PLAN - FLOORS
---------	------------------------

[illegible]


DRAWN: H.H. 	
--	--

SCALE: 1/3

PROJECT NO.: 19-166	

LP-102

SHEET NO.:	
------------	--

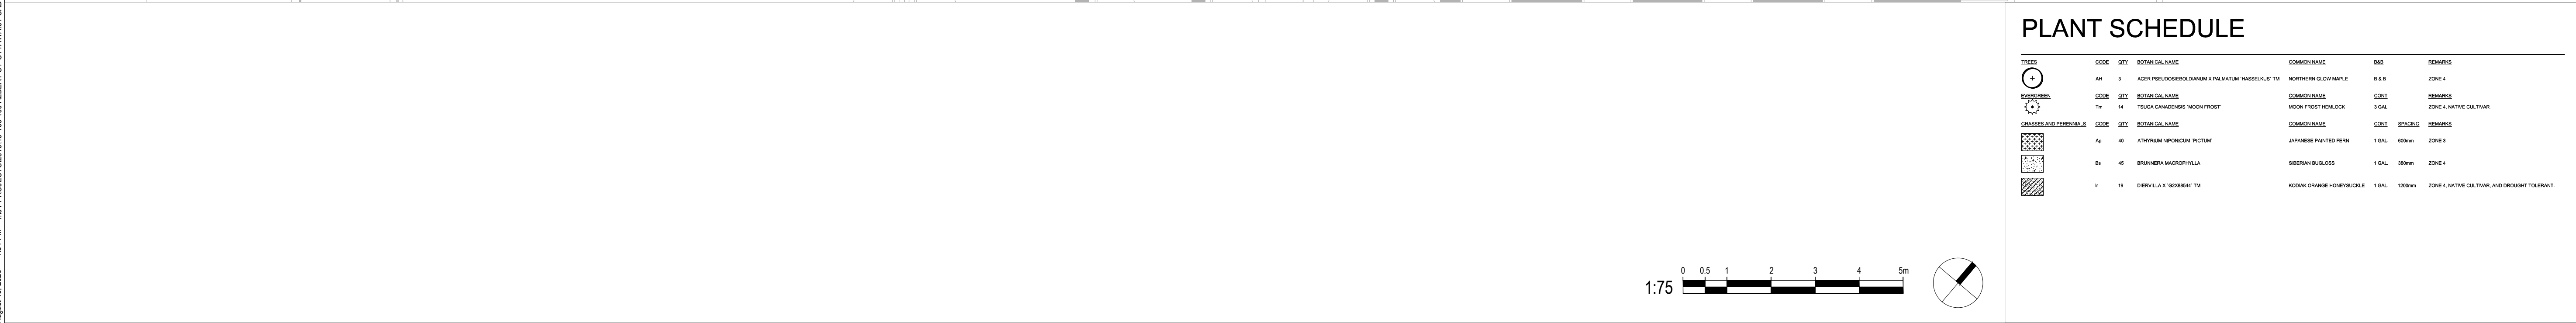


TREES	CODE	QTY	BOTANICAL NAME	CARBON NAME	DBH	COMMENTS
-------	------	-----	----------------	-------------	-----	----------






1 LIGHT STRUCTURE
NTS

P-2019-19.166-23

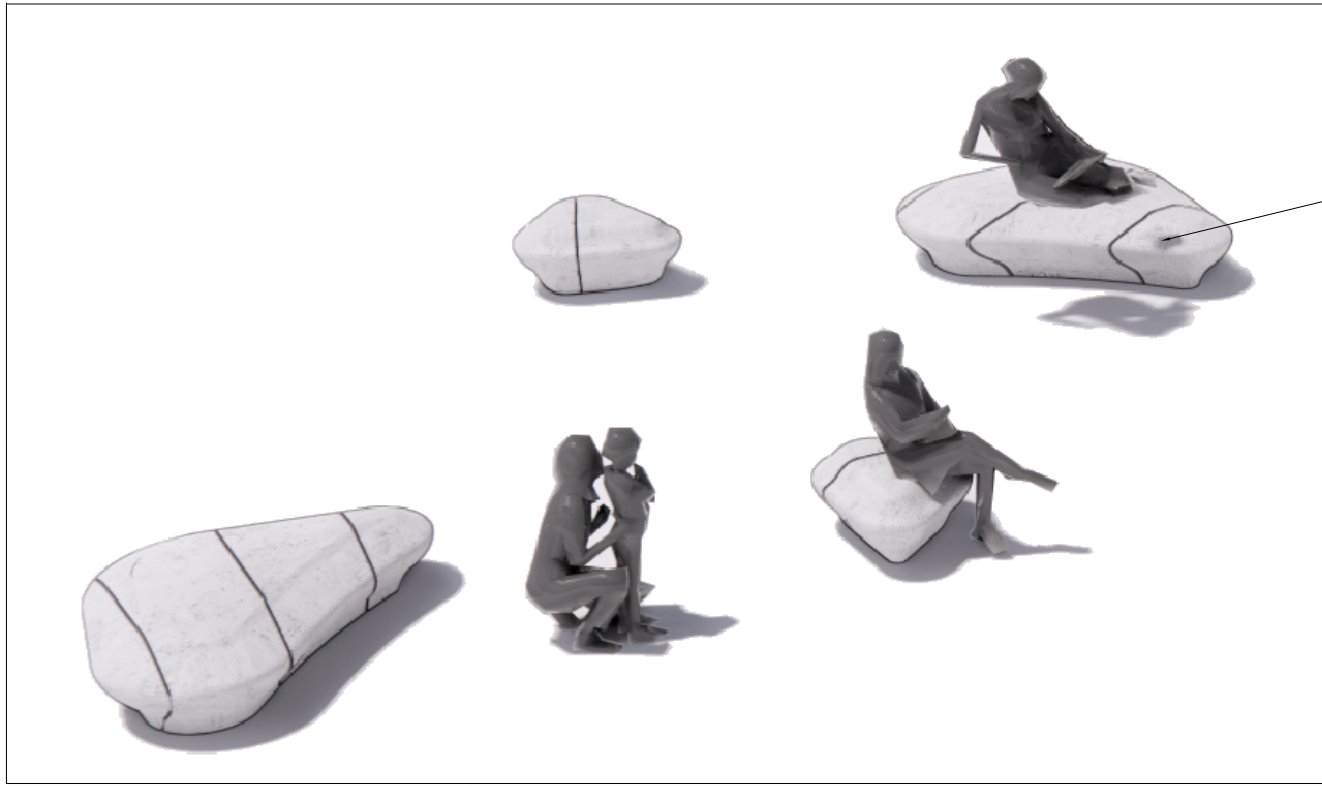

2 ROCK INSPIRED SEATING
NTS

P-2019-19.166-21

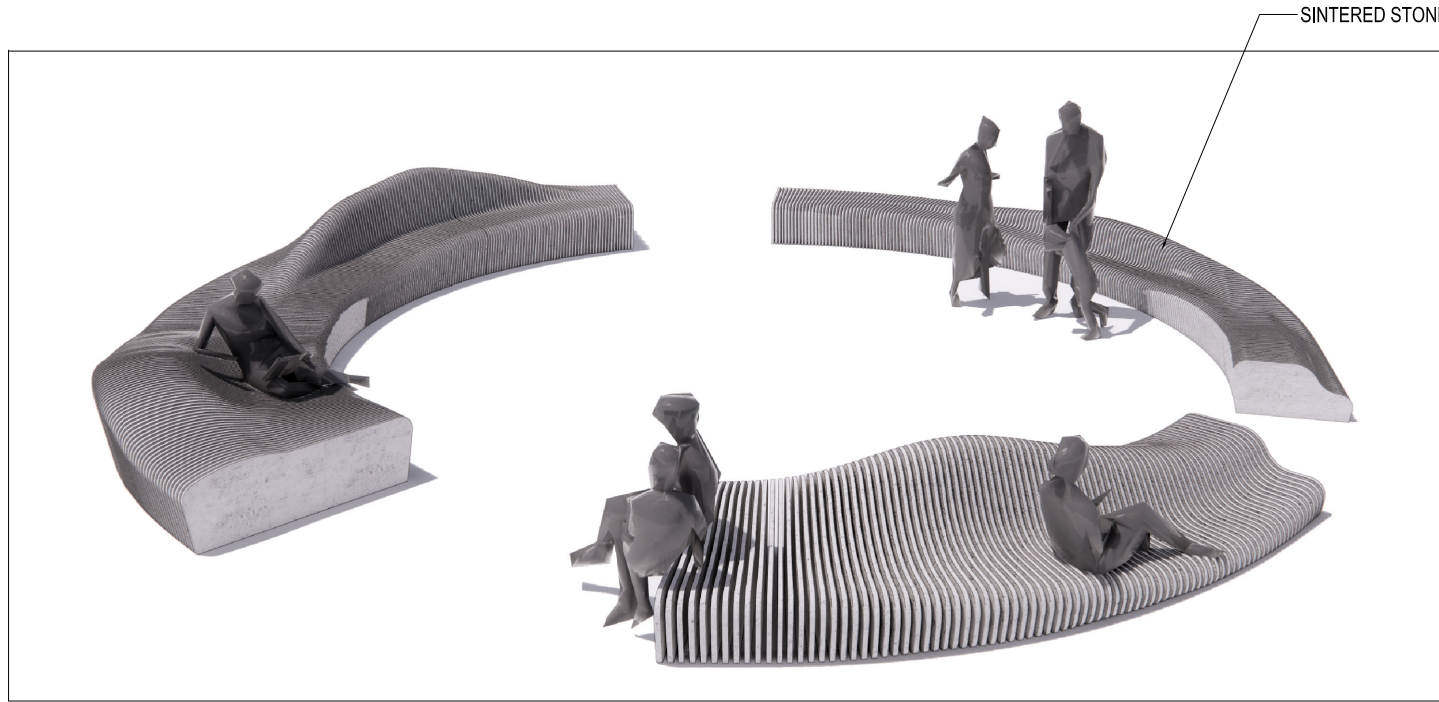


3 STRUCTURAL SEATING
NTS

P-2019-19.166-22




4 METAL PLANTERS
NTS

P-2019-19.166-25

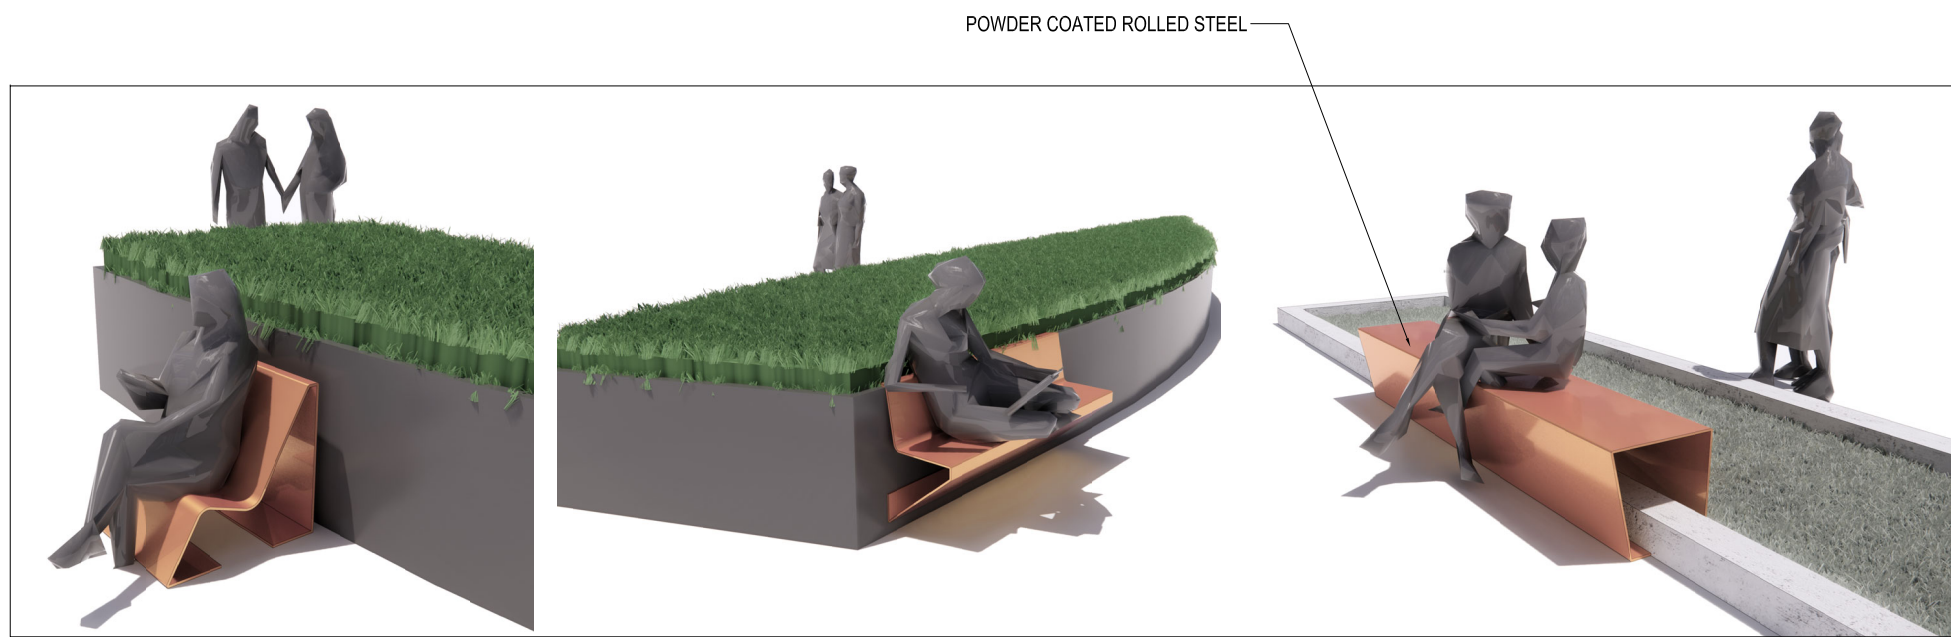


5 INTEGRATED PLANTER SEATING
NTS

P-2019-19.166-24

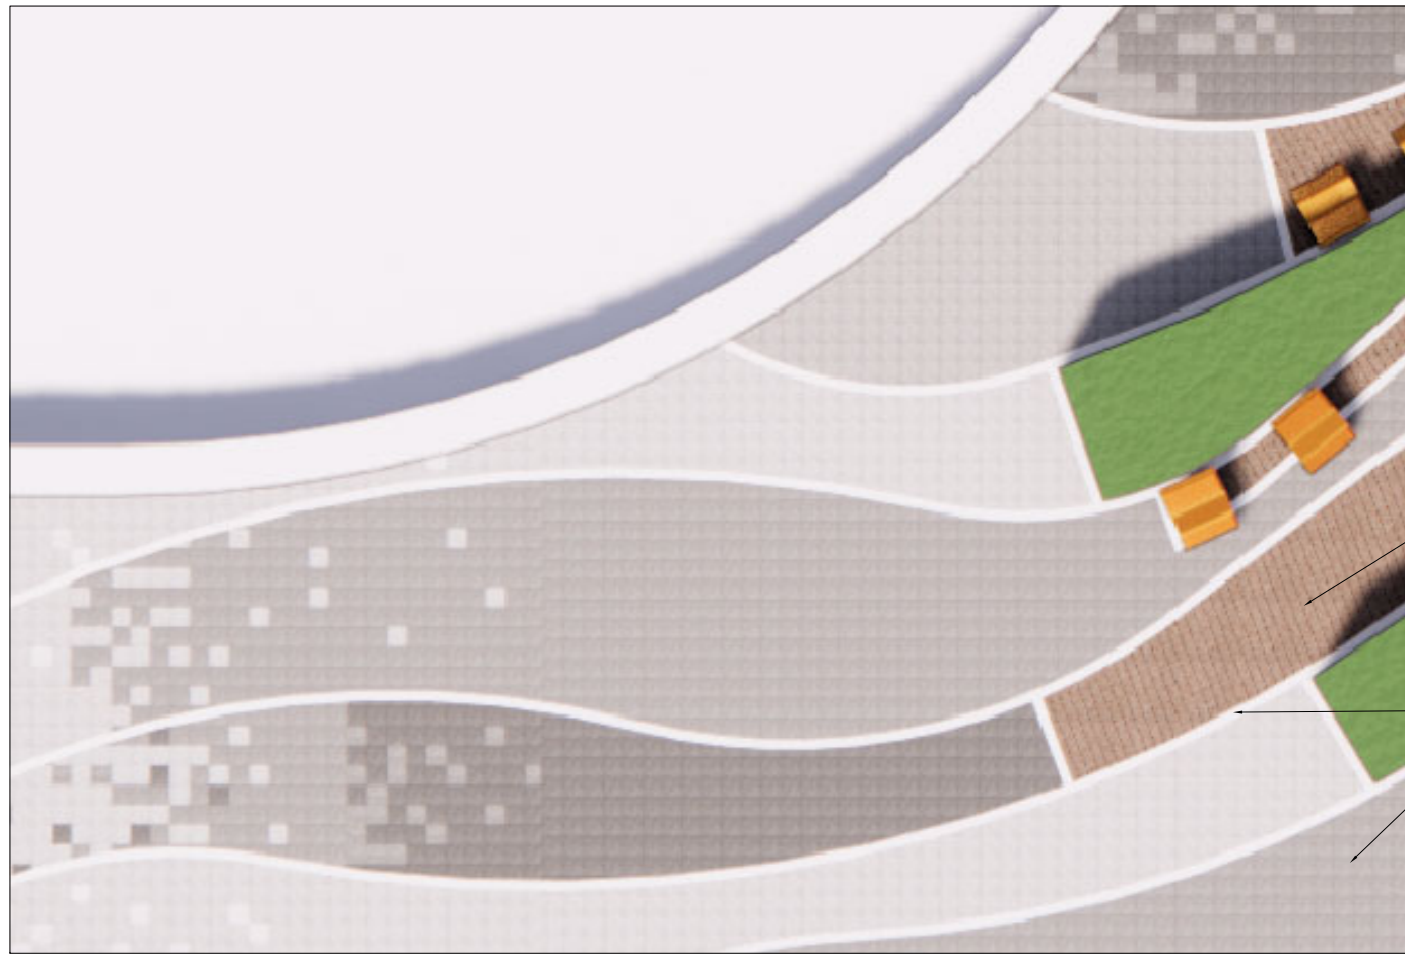


6 PAVING TYPES
NTS

P-2019-19.166-27

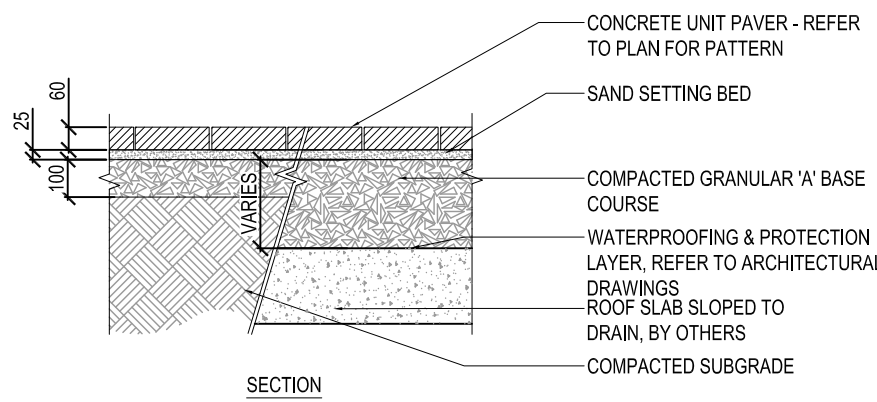

7 UNIT PAVING ON/ OFF SLAB
SCALE=1:20

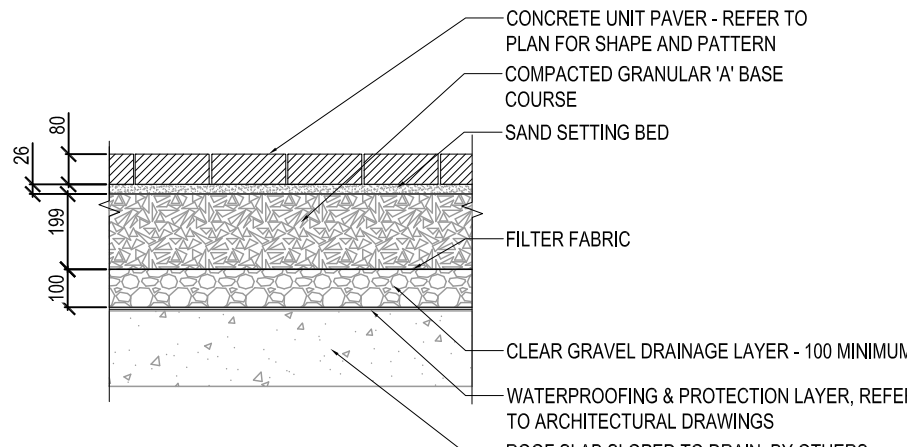

8 HEAVY DUTY UNIT PAVER OVER SLAB SECTION
SCALE=1:20

05	ISSUED FOR SPA	2020-08-13	H.H	
04	ISSUED FOR COORDINATION	2020-08-12	H.H	
03	ISSUED FOR COORDINATION	2020-07-30	H.H	
02	ISSUED FOR REVIEW	2020-07-29	H.H	
01	ISSUED FOR REVIEW	2020-07-17	H.H	
no.	revision	date	by	

CONTRACTOR MUST VERIFY ALL DIMENSIONS ON THE JOB AND REPORT ANY DISCREPANCY TO THE LANDSCAPE ARCHITECT BEFORE PROCEEDING WITH THE WORK.
ALL DRAWINGS AND SPECIFICATIONS ARE INSTRUMENTS OF SERVICE AND THE PROPERTY OF THE LANDSCAPE ARCHITECT WHICH MUST BE RETURNED AT THE COMPLETION OF THE WORK.
ALL DRAWINGS TO BE USED FOR CONSTRUCTION ONLY WHEN SIGNED BY THE LANDSCAPE ARCHITECT.

signed _____ date _____

STUDIO **tla**
20 Champlain Blvd, Suite 102 - Toronto ON - M3H 2Z1 info@terraplan.ca www.terraplan.ca

main + main


CLIENT
400 ALBERT
383 SLATER STREET/400 ALBERT STREET
OTTAWA, ONTARIO

PROJECT
LANDSCAPE DETAILS

DRAWING
DRAWN: H.H.
CHECKED: S.G.
SCALE: AS SHOWN
DATE: 2019-10-29
PROJECT NO.: 19-166




SHEET NO.: LD-100

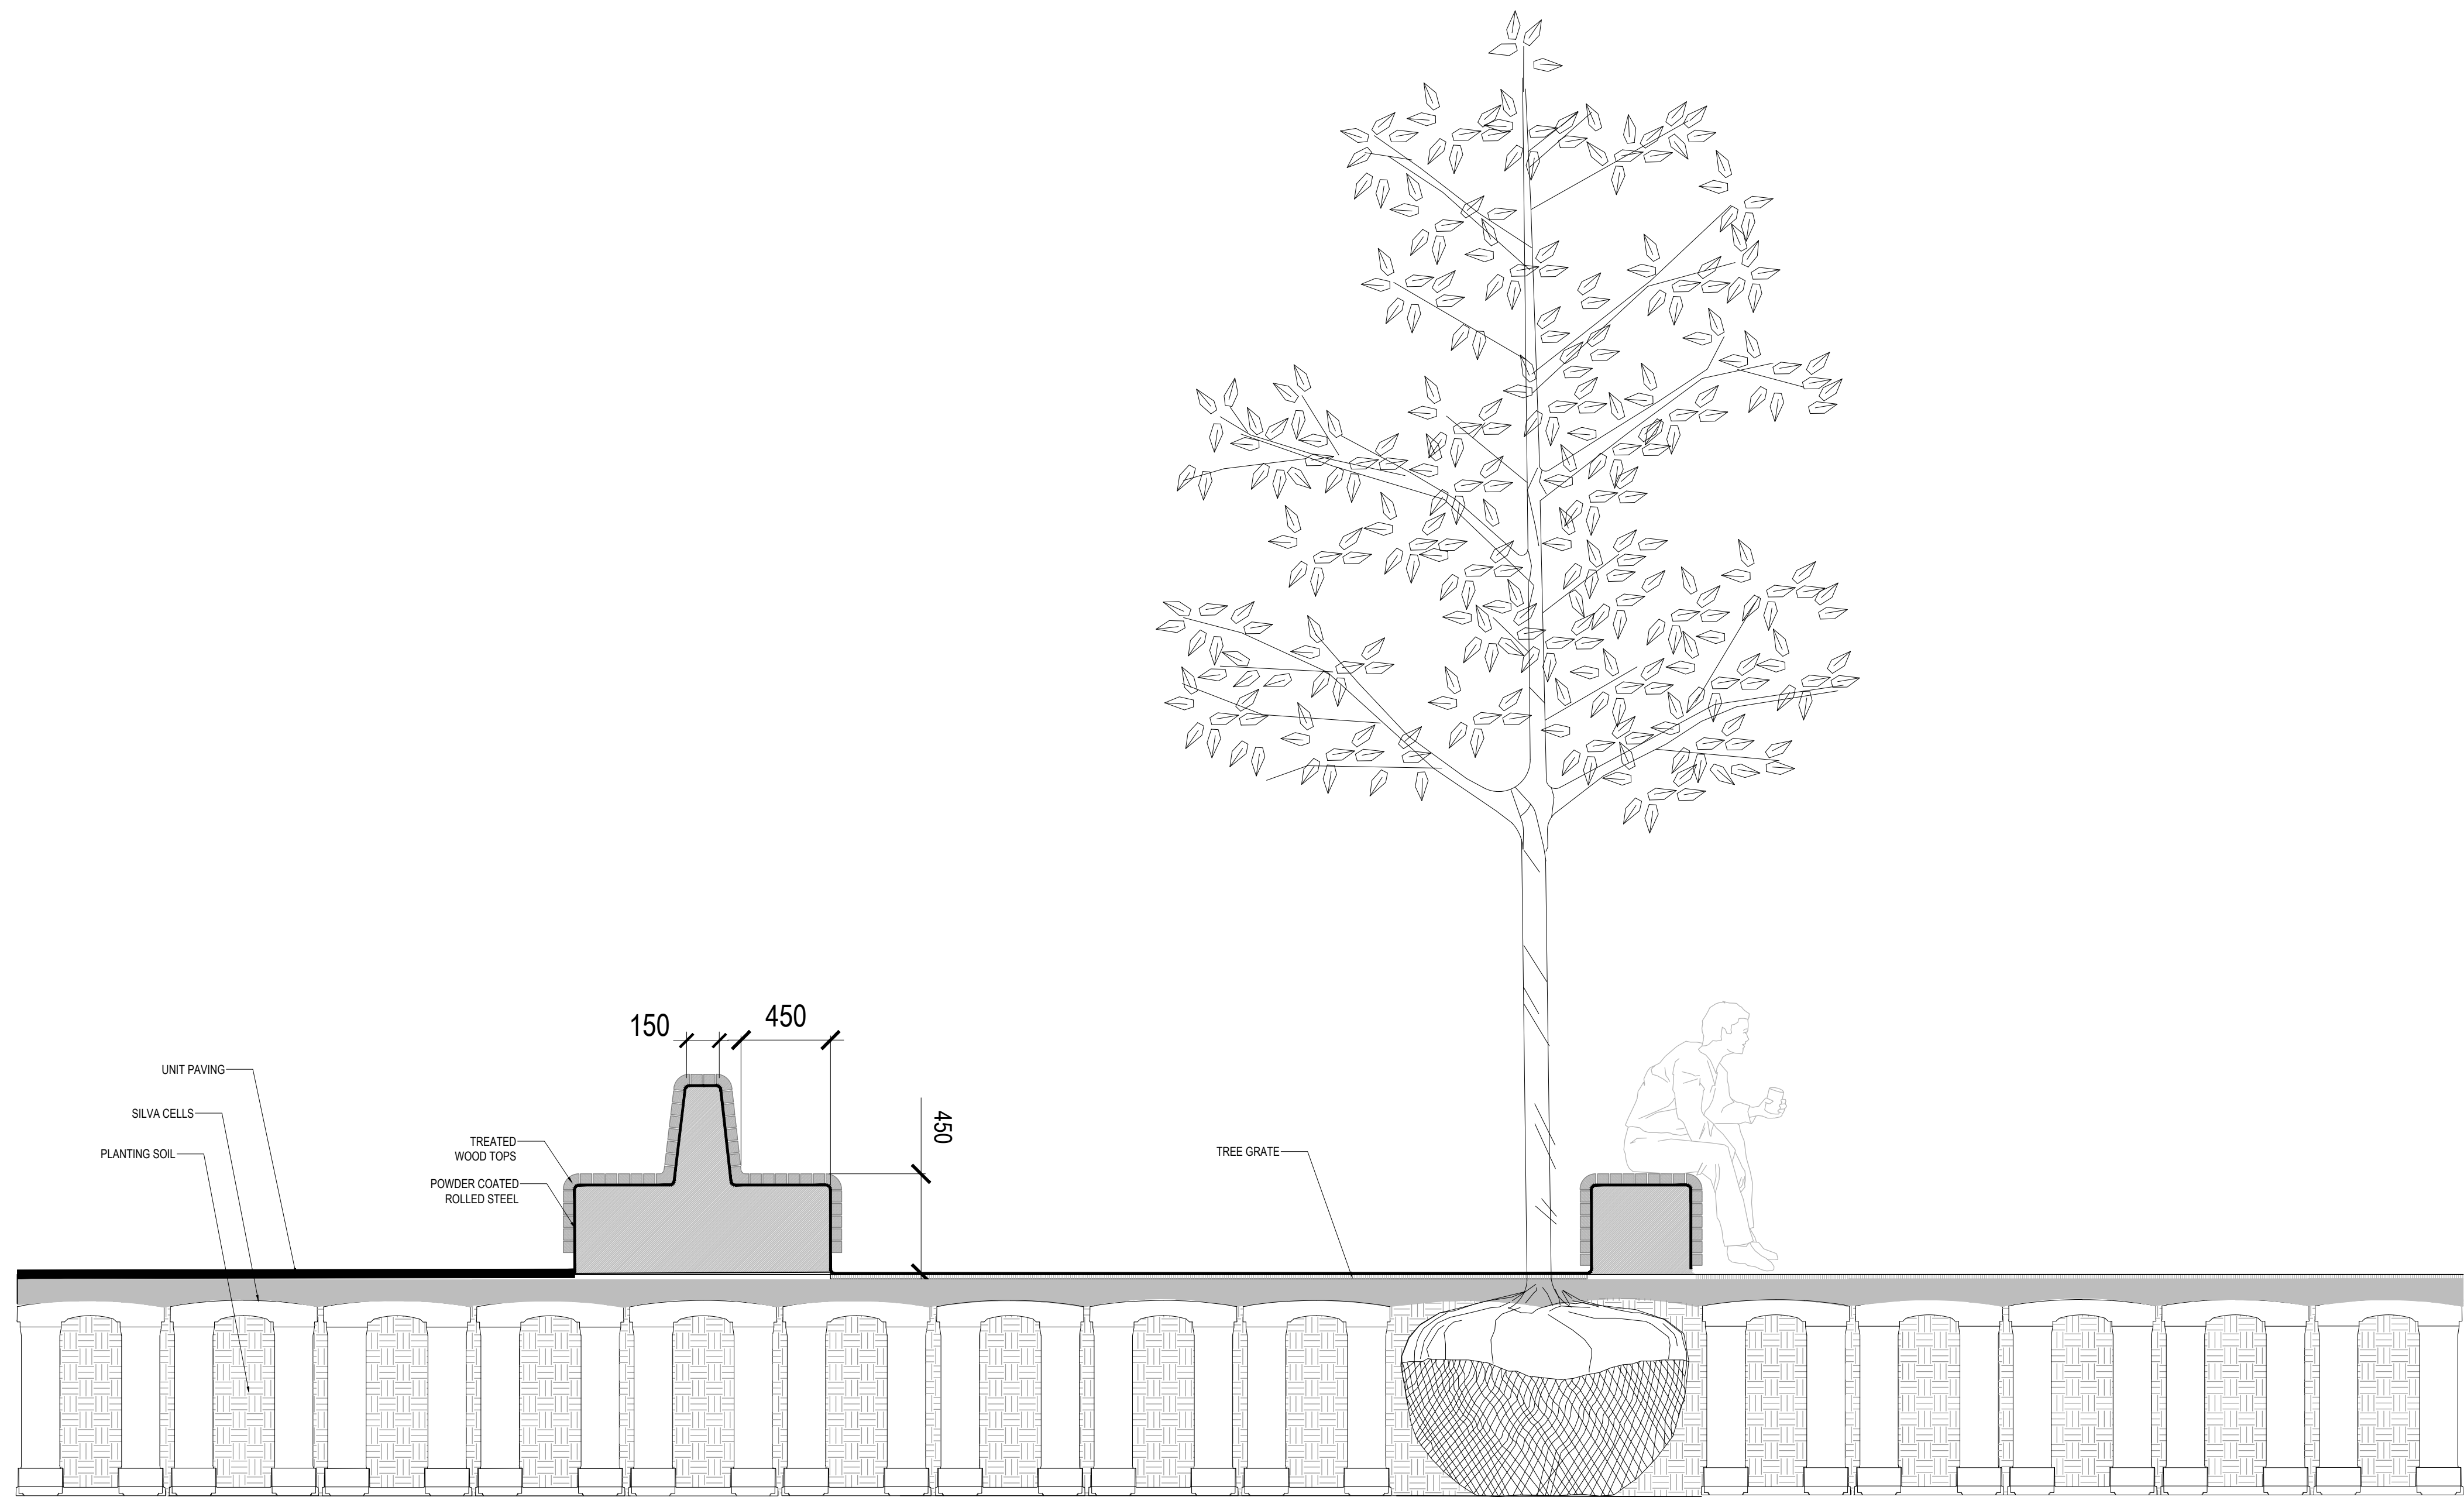

1 TREE GRATE WITH INTEGRATED BENCH

NTS

P-2019-19.166-26

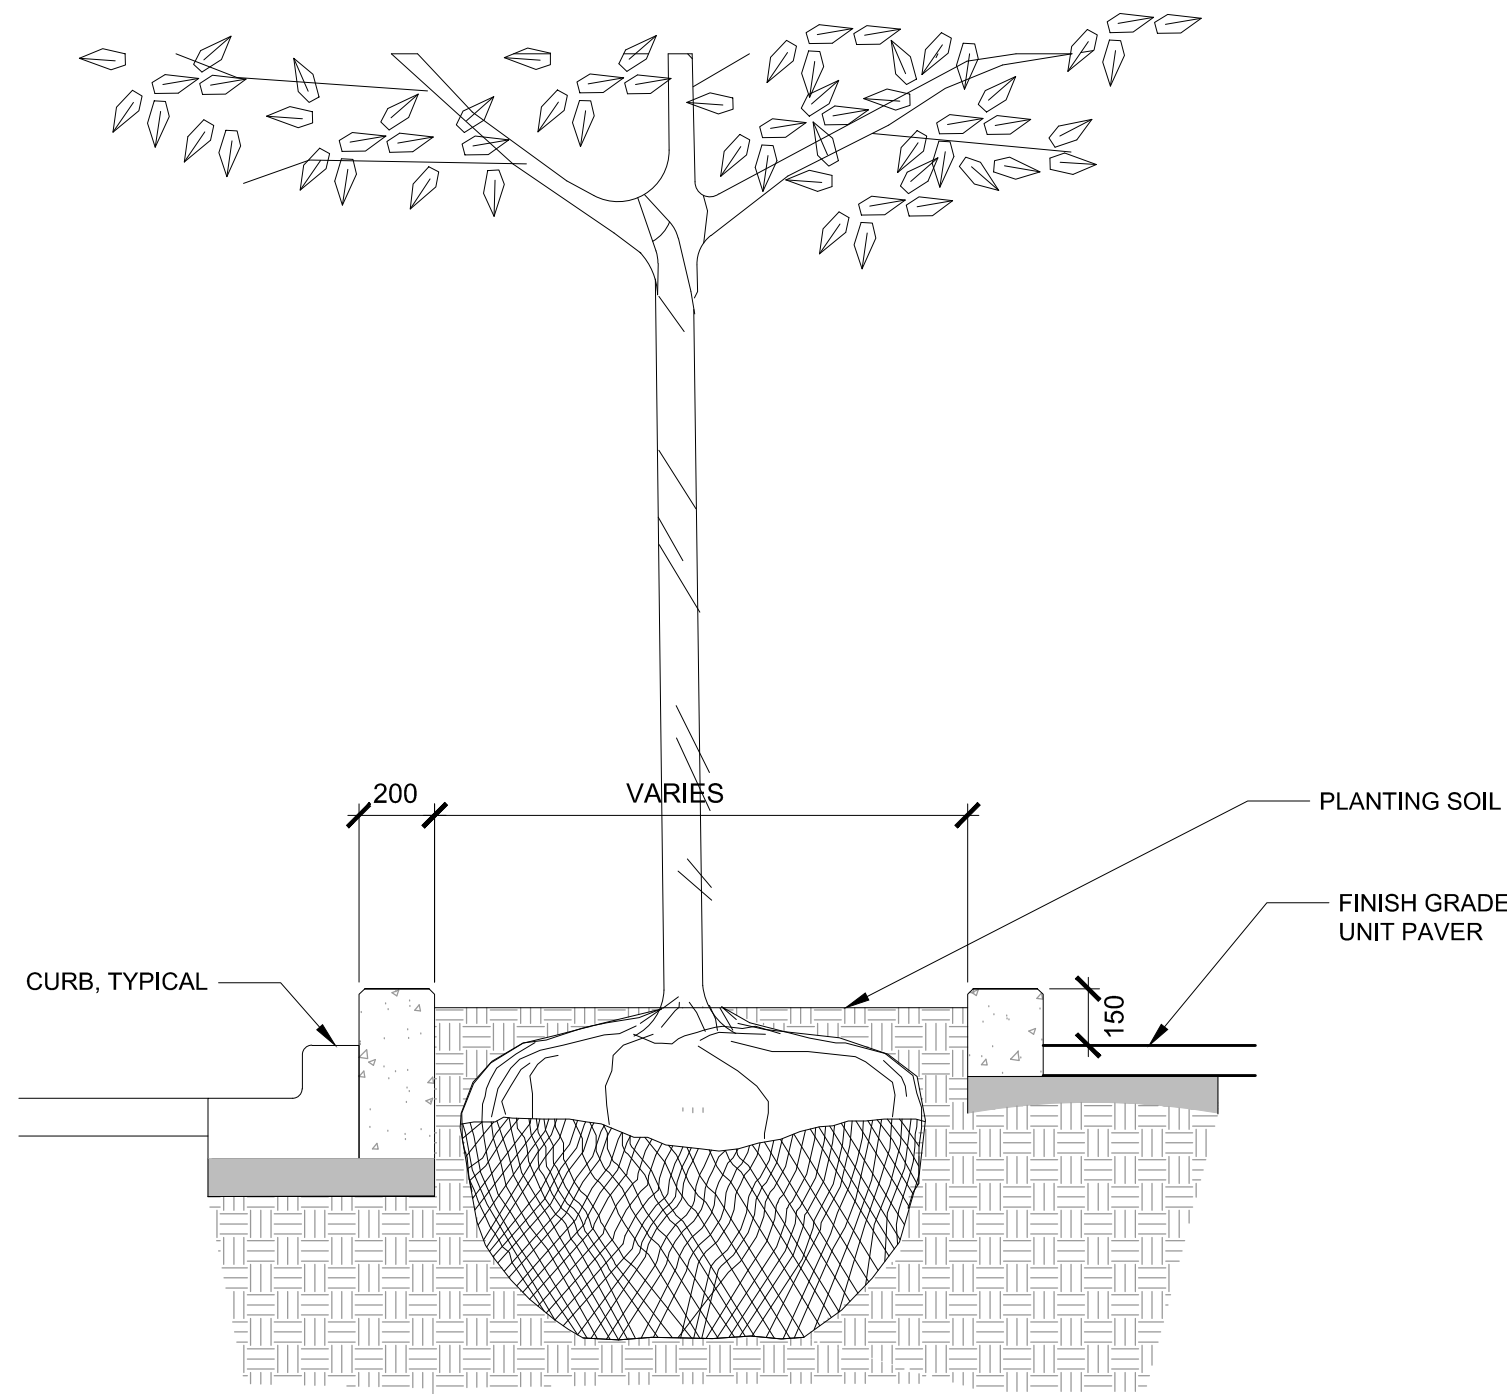

2 CONCRETE PLANTER

SCALE=1:20

05	ISSUED FOR SPA	2020-08-13	H.H.
04	ISSUED FOR COORDINATION	2020-08-12	H.H.
03	ISSUED FOR COORDINATION	2020-07-30	H.H.
02	ISSUED FOR REVIEW	2020-07-29	H.H.
01	ISSUED FOR REVIEW	2020-07-17	H.H.
no.	revision	date	by

CONTRACTOR MUST VERIFY ALL DIMENSIONS ON THE JOB AND REPORT ANY DISCREPANCY TO THE LANDSCAPE ARCHITECT BEFORE PROCEEDING WITH THE WORK.
ALL DRAWINGS AND SPECIFICATIONS ARE INSTRUMENTS OF SERVICE AND THE PROPERTY OF THE LANDSCAPE ARCHITECT WHICH MUST BE RETURNED AT THE COMPLETION OF THE WORK.
ALL DRAWINGS TO BE USED FOR CONSTRUCTION ONLY WHEN SIGNED BY THE LANDSCAPE ARCHITECT.

signed _____ date _____

STUDIO **tla**
20 Champlain Blvd. Suite 102 - Toronto ON - M3H 2Z1 info@terrapiplan.ca www.terrapiplan.ca

main + main

CLIENT
400 ALBERT
383 SLATER STREET/400 ALBERT STREET
OTTAWA, ONTARIO

PROJECT
LANDSCAPE DETAILS

DRAWING
DRAWN: H.H.
CHECKED: S.G.
SCALE: AS SHOWN
DATE: 2019-10-29
PROJECT NO.: 19-166



SHEET NO.: LD-101