


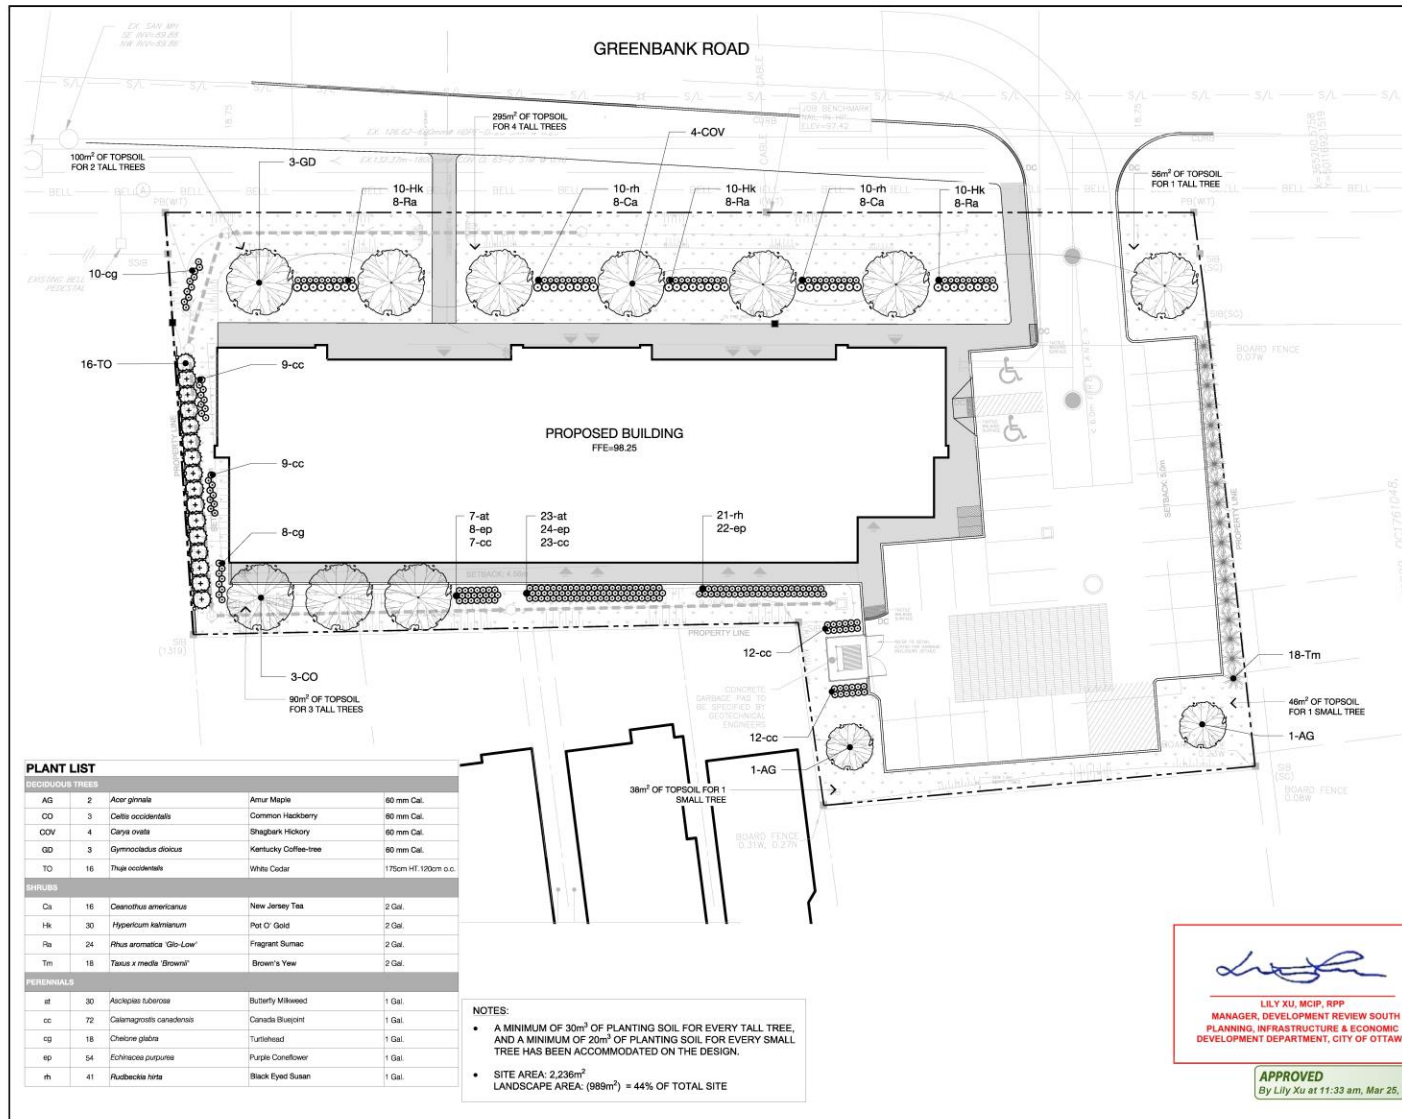



LEGEND

- PROPERTY LINE
- NEW DECIDUOUS TREE
- NEW CONIFEROUS SHRUBS
- SHRUBS + PERENNIAL PLANTINGS
- 1.8M HIGH WOOD FENCE

REVISIONS

NO.	DATE	DESCRIPTION	BY	CHKD.
1	2019-08-01	ISSUED FOR SPA & ZONING BY-LAW SUBMISSION	POP	HC
2	2019-08-01	ISSUED FOR SPA & ZONING BY-LAW SUBMISSION	POP	HC
PROJECT LOCATION:
3802 GREENBANK ROAD
OTTAWA, ONTARIO

CLIENT:
9621962 CANADA INC.

FOTENN
Planning + Design

222 McLeod Street, Ottawa, ON K2P 6Z8 613.730.5709 www.fotenn.com

PLANTING PLAN

REVISIONS

REVISION	DATE	BY	CHKD.
1	2019-08-01	POP	HC
2	2019-08-01	POP	HC
