
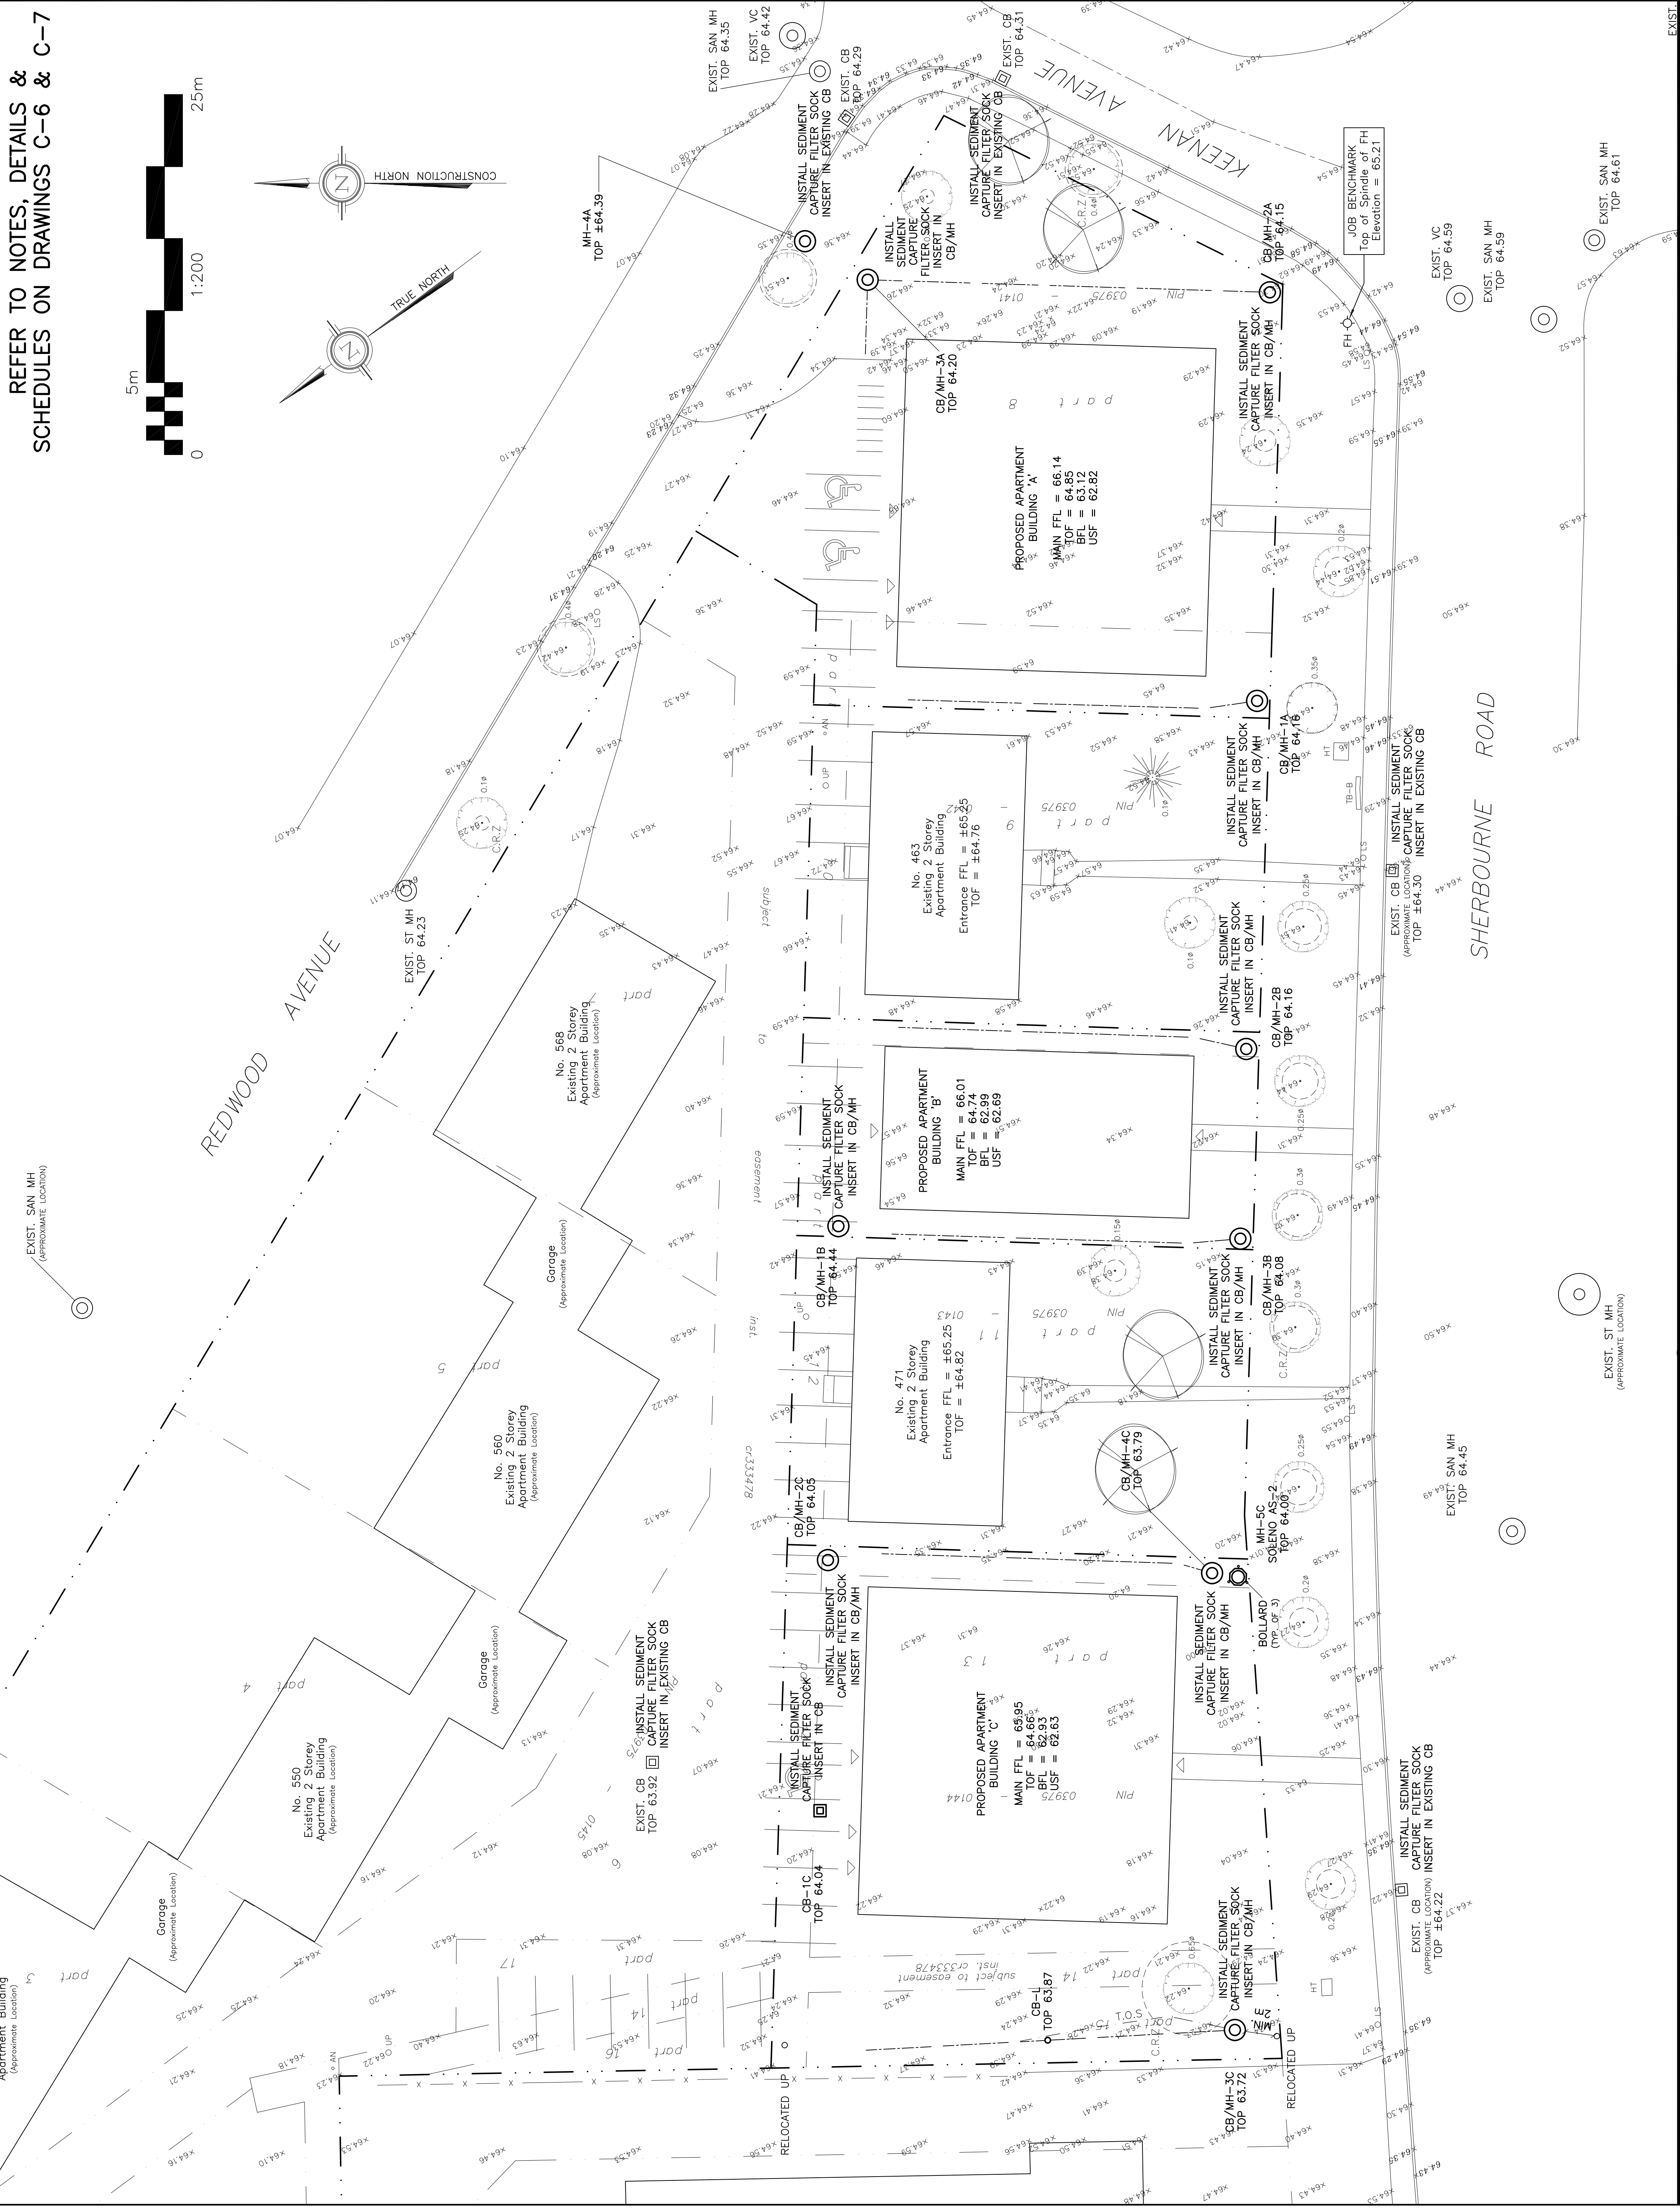


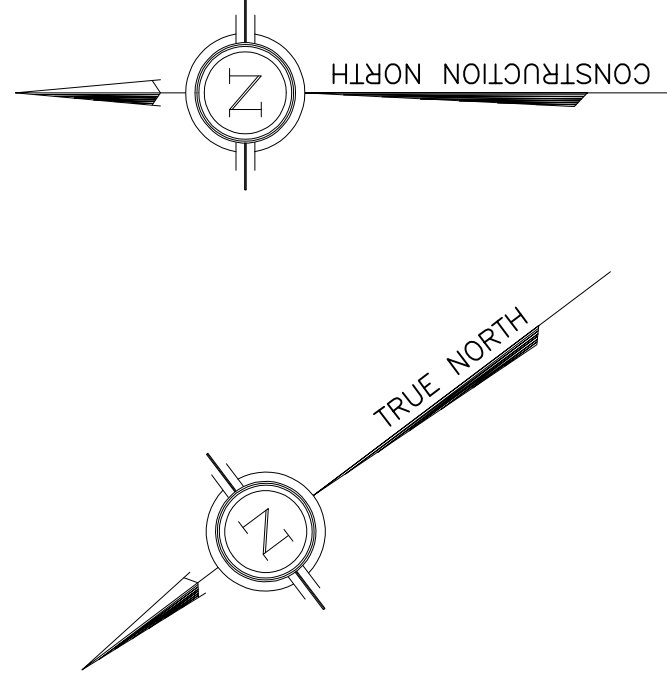

| DRAWING LEGEND |                          |
|----------------|--------------------------|
| CB             | CATCH BASIN              |
| MA             | MANHOLE                  |
| CB/MA          | CATCH BASIN/MANHOLE      |
| SPL            | SPRINKLER OF PIPE        |
| INV            | INVERT OF PIPE           |
| SA             | SAINTARY SEWER           |
| ST             | STORM SEWER              |
| WS/MA          | WATER SERVICE/MANHOLE    |
| CS             | CURB STOP AT SANDPOST    |
| VB             | VALVE & VALVE BOX        |
| PH             | FIRE HYDRANT             |
| MD             | MOCK DRAWN               |
| W              | WATER METER              |
| WM             | WATER METER READOUT      |
| GE             | EXISTING GRADE ELEVATION |
| 467.89         | PROPOSED GRADE ELEVATION |
| 2%             | EXISTING SLOPE OF GRADE  |
| 25%            | PROPOSED SLOPE OF GRADE  |
| ⇒              | EMERGENCY OVERLAND FLOW  |
| 76.5           | TOP OF SLOPE             |
| ⇒              | CENTERLINE OF GRADE      |
| PROPERTY LINE  | PROPERTY LINE            |
| D.C.           | 15mm CURB/DEPRESSED CURB |
| LI             | LIGHT-DUTY PAVEMENT      |
| HE             | HEAVY-DUTY PAVEMENT      |
| AS             | ASPHALT WALKWAY          |
| LANDSCAPE      | LANDSCAPE                |
| CAZ            | CRITICAL ROAD ZONE       |
| FFL            | FIRST FLOOR ELEVATION    |
| TOP            | TOP OF FOUNDATION        |
| BFL            | BASEMENT FLOOR ELEVATION |
| USF            | UNDERSTANDING OF FOOTING |

[illegible]

**D. B. GRAY ENGINEERING INC.**  
Stormwater Management • Grading & Drainage • Storm & Sanitary Sewers • Watermain  
700 Long Point Circle 613-425-8044  
Ottawa, Ontario d.gray@dbgrayengineering.com

Project: SHERBOURNE DEVELOPMENT  
455-483 SHERBOURNE AVE  
OTTAWA, ONTARIO

Drawing Title  
**EROSION & SEDIMENT  
CONTROL PLAN**

Engineer's Seal

PROFESSIONAL ENGINEER  
D.B. GRAY  
17016502  
SEP 2-20  
PROVINCE OF ONTARIO  
LICENSED

NOT VALID UNLESS  
SIGNED & DATED