


Figure 1 shows a vertical scale bar. It consists of a series of alternating black and white rectangular segments. The segments are labeled with their lengths: 0, 5m, 1:200, and 25m. The 0 label is at the bottom, followed by 5m, 1:200, and 25m at the top.

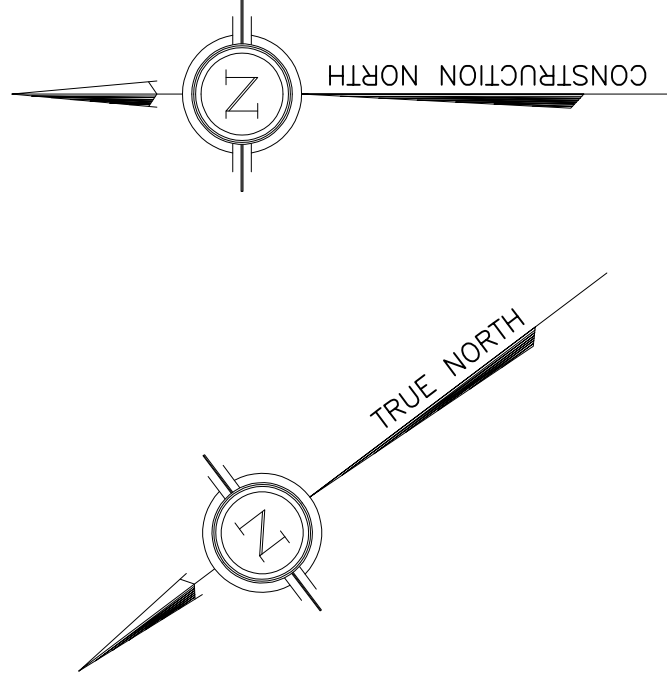

DRAWING LEGEND	
CB	CATCH BASIN
MH	MANHOLE
CB/MH	CATCH BASIN/MANHOLE
SPL	SPRINGLINE OF PIPE
INV	INSET OF PIPE
ST	SANITARY SEWER
ST	STORM SEWER
MS/WA	WATER SERVICE/ANTENNA
CS	CURB STOP & STANDPOST
WV	WALK & VALVE BOX
PI	PIE HYDRANT
RD	ROAD DRAIN
W	WATER
RE	REMOVE WATER READOUT
EX	EXISTING GRADE ELEVATION
PRO	PROPOSED GRADE ELEVATION
4+0.80	PROPOSED SLOPE OF GRADE
2%	EXISTING SLOPE OF GRADE
2%	PROPOSED SLOPE OF GRADE
⇒	EMERGENCY OVERLAND FLOW
12.5	TOP OF SLOPE
12.5	CENTERLINE OF SLOPE
---	PROPERTY LINE
D.C.	150mm CURB (DEPRESSED CURB)
	LIGHT-DUTY PAVEMENT
	HEAVY-DUTY PAVEMENT
	ASPHALT MAINTENANCE
	LANDSCAPE
C.R.Z.	CRITICAL ROAD ZONE
FTL	FIRST FLOOR ELEVATION
TOP	TOP OF FOUNDATION
BFL	BASINMENT FLOOR ELEVATION
USF	UNDERSIDE OF FOOTING


[illegible]

D. B. GRAY ENGINEERING INC.
Stormwater Management • Grading & Drainage • Storm & Sanitary Sewers • Watermain

700 Long Point Circle 613-425-8044
 Ottawa, Ontario d.gray@dbgrayengineering.com

SHERBOURNE DEVELOPMENT
455-483 SHERBOURNE AVE
OTTAWA, ONTARIO

SITE SERVICING PLAN

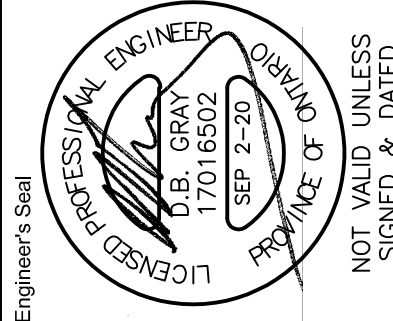

Drawing No. C-1 of 8

