

Owner
HPC if Cummings Caron JV
Huntington Property Group Inc.
3006 Wellington Street West, Suite 200
Ottawa, ON K1Y 3B2

Contact:
David D. Noble & Lisa Westphal
voice: (613) 592-1818 ext. 26 (Derek), ext. 27 (Lisa)
email: dnohle@huntingtonproperties.ca
email: lwestphal@huntingtonproperties.ca

Architect
Hoban Architecture Incorporated
63 Pamilla Street
Ottawa, ON K1S 3K7

Contact:
Wendy Strawley
voice: (613) 238-7200
email: wstrawley@hobanarch.com
fax: (613) 235-0005

Planning
Fotenn
223 McLeod Street
Ottawa, ON K2P 0Z8

Contact:
Matthew McEligott
voice: (613) 730-5709 ext. 232
email: mceligott@fotenn.com

Civil Engineer
David Schaeffer Engineering Ltd.
1201 Irie Road, Suite 103
Ottawa ON K2S 1E9

Contact:
Contact: Robert Friel
voice: (613) 398-0856
email: rfriel@dsel.ca

Surveyor
Amnis, O'Sullivan, Vollebæk Ltd.
144 Concourse Gate, Suite 500
Nepean, ON K2E 7J5

Contact:
Ed Heywayer
voice: (613) 727-0650
email: EdH@osvott.com

Geotechnical
Paterson Group Inc.
154 Colonnade Road South
Ottawa, ON K2E 7J5




Contact:
Carolea Da Silva
voice: (613) 226-7381
email: carlosda@patersongroup.ca

Landscape
James B. Lennox & Associates Inc.
Landscape Architects
3332 Carling Ave.
Ottawa, Ontario K2H 5A8

Contact:
Lu Chan
voice: (613) 722-8168
email: lu@jbla.ca

Transportation
CGH Transportation Inc.
13 Markham Avenue
Ottawa, ON K2G 3Z1

Contact:
Christopher Gordon & Andrew Harte
voice: (643) 999-9117
email: christopher.gordon@cghtransportation.com
email: andrew.harte@cghtransportation.com

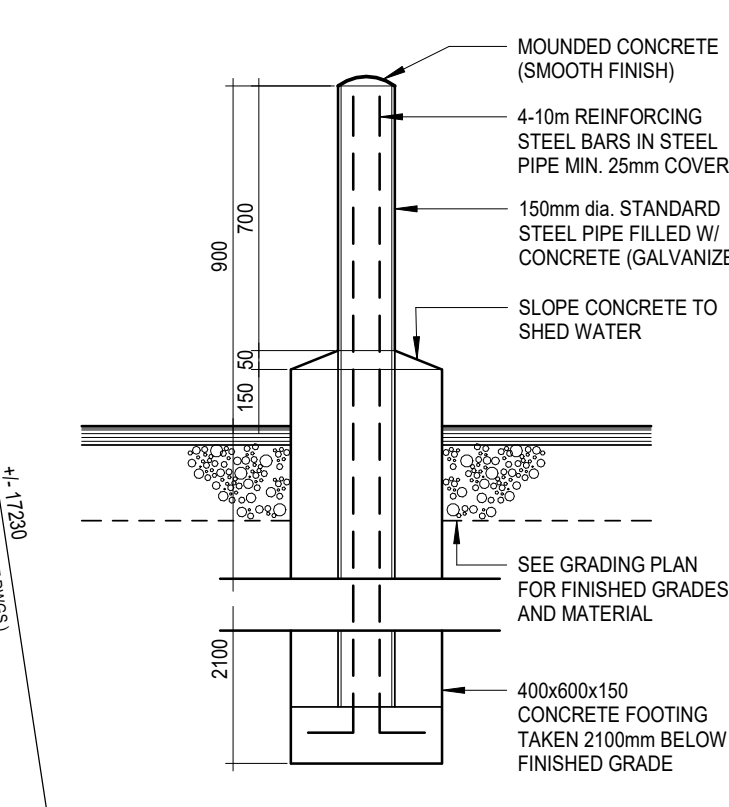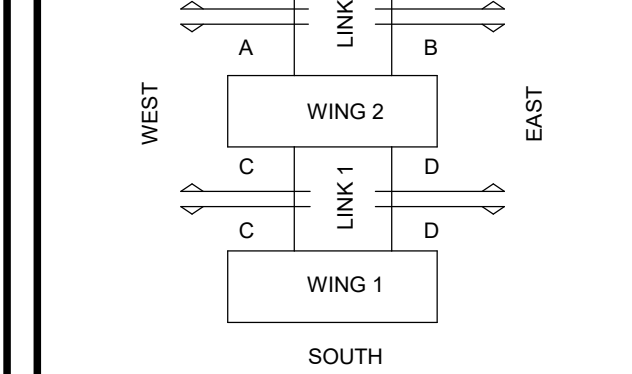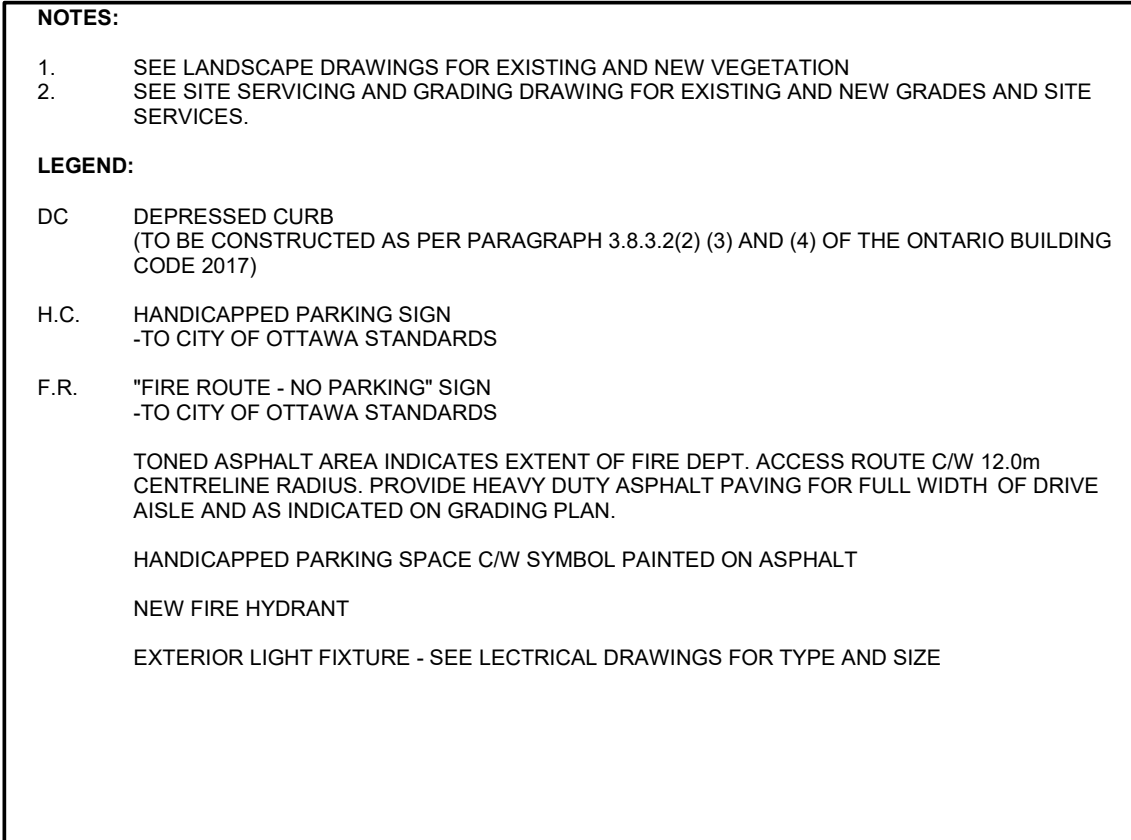

APPROVED
By Jeff McEwen at 2:12 pm, Sep 09, 2020

It is the responsibility of the appropriate contractor to check and verify all dimensions on site and report all errors and/or omissions to the engineer.

All contractors must comply with all

Do not scale drawings.

This drawing may not be used for construction until signed.

Copyright reserved.



DRAWING E		
SITE PLAN		
DRAWN	DATE	SCALE
	12/12/19	As indicated
		PROJECT
		1910
		DRAWING NO.
		A1.00
		REVISION NO. 1