


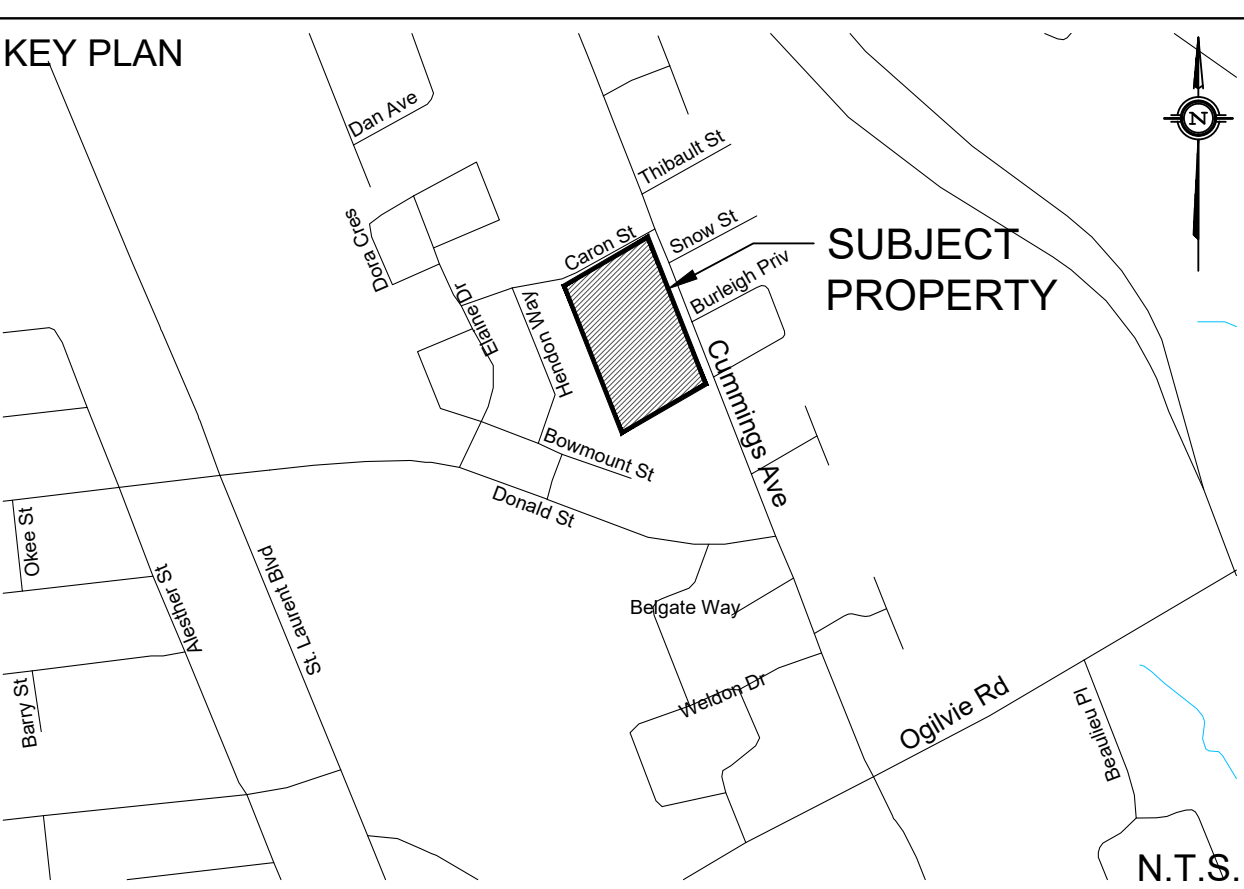

EX6
4.010
0.19

- | | | |
|---------------------------------------|---|------------------------|
| |  | PROPERTY LINE |
| DRAINAGE AREA ID |  | PROPOSED STORM SEWER |
| |  | DRAINAGE DIVIDE |
| AREA IN Ha |  | PROPOSED SWALE |
| |  | PROPOSED PERFORATED |
| RATIONAL METHOD
RUNOFF COEFFICIENT |  | PROPOSED STORM MANHOLE |
| |  | PROPOSED CATCH BASIN |
| |  | PROPOSED CB 'T' |
| |  | EMERGENCY FLOW ROUTE |
| |  | SURFACE PONDING AREA |
| |  | MAX PONDING |

TOPOGRAPHIC INFORMATION
TOPOGRAPHIC INFORMATION PROVIDED BY ANNIS, O'SULLIVAN, VOLLEBEKK LTD
PROJ. NO. 17722-19
DATED MAY 6, 2019


SITE PLAN PROVIDED BY HOBIN ARCHITECTURE
PROJ. NO. 1910
DATED AUGUST 10, 2020

PROJ. NO. PG4875-1
DATED MAY 27, 2019

SERVICING AND STORMWATER MANAGEMENT RECOMMENDATIONS PROVIDED BY DSEL
 PROJ. NO. 19-1104
 DATED MAY 2020

TOP OF SPINDLE OF FIRE HYDRANT LOCATED
ELEV=73.86m

4	B.N.C.	20.08.12	REVISED FOR SITE PLAN
3	B.N.C.	20.05.19	REVISED PER CITY COMMENTS
2	A.A.S.	20.01.20	ISSUED FOR MUNICIPAL REVIEW
1	B.N.C.	19.07.04	ISSUED FOR MUNICIPAL REVIEW
No.	BY	YY.MM.DD	DESCRIPTION

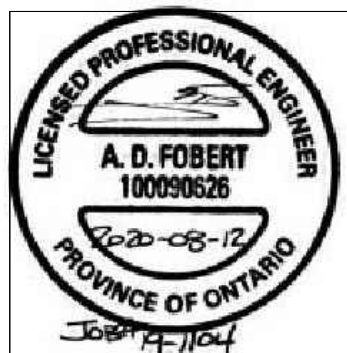


PROJECT No.19-1104

REVIEWED BY

© DSEL

CUMMINGS CARON PROPERTY LTD

1306 Wellington Street West Suite 200
Ottawa, Ontario, K1Y 3B2
Tel. (613) 592-1818

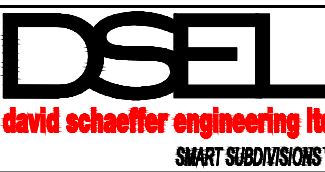

120 Iber Road Unit 103
Stittsville, Ontario, K2S 1E9
Tel. (613) 836-0856
Fax. (613) 836-7183
www.DSEL.ca

DRAWN BY:	A.A.S.	CHECKED BY:	B.N.C.	DRAWING NO.	SHEET NO.
DESIGNED BY:	B.N.C.	CHECKED BY:	R.D.F.	SWM-1	1 of 1
SCALE:	1:300	DATE:	JULY 2019		

INLET CONTROL DEVICE
PLASTIC CAP TO BE
INSTALLED IN DOWNSTREAM
END OF STORM MAINTENANCE
STRUCTURE

DIAMETER TO SUIT OUTLET SEWER

CIRCULAR OPENING AS SPECIFIED
TO BE SITUATED AT INVERT
OF OUTLET SEWER

NOT TO SCALE

JEFF MCEWEN P.ENG.
MANAGER, DEVELOPMENT REVIEW EAST BRANCH
PLANNING, INFRASTRUCTURE & ECONOMIC
DEVELOPMENT DEPARTMENT, CITY OF OTTAWA

APPROVED
By Jeff McEwen at 2:12 pm, Sep 09, 2020