

NOTES

- FOR GENERAL NOTES SEE DRAWING C001.0
- CONTRACTOR IS RESPONSIBLE TO CONFIRM EXISTING GRADES IN FIELD.

LEGEND

PROPOSED GRADE + 105.24

TOP OF CURB PROPOSED GRADE + TOC 105.15

BOTTOM OF CURB PROPOSED GRADE + BOC 105.00

EXISTING SURFACE GRADE x EX 105.15

PROPOSED GRADE BREAK (HP) HP

TOP OF 3H:1V GRADING 3H:1V

DAYLIGHT LINE (TOE OF SLOPE) ---

OVERLAND FLOW ROUTE [Symbol]

SLOPE DIRECTION [Symbol]

FINISH FLOOR LEVEL FFL

TOP OF ASPHALT TOA

TOP OF CONCRETE SLAB TOCS

TOP OF CURB TOC

TOP OF ISLAND TOI

TOP OF SIDEWALK TOSW

HIGH POINT HP

PROPOSED LEASE LINE [Symbol]

PROPOSED STORMWATER / CATCH BASIN MANHOLE / MANHOLE

- STM CBMH/ STM MH
- SAN MH
- STM CB

PROPOSED STORMWATER CATCH BASIN

PROPOSED OGS - VAULT WITH UP-FLOW FILTER

PROPOSED FIRE HYDRANT

PROPOSED LIGHT STANDARD

EXISTING HYDRANT

PROPOSED DEPRESSED CURB (AS PER SCT.1)

DC

PAVEMENT STRUCTURES:

LIGHT DUTY (NEW PAVEMENT)
50mm HL3 or SUPERPAVE 19.0 ASPHALTIC CONCRETE
150mm GRANULAR "A" BASE CRUSHED STONE
300mm GRANULAR "B" TYPE II SUBBASE
ASPHALT GRADE PG-58-34

HEAVY DUTY (NEW PAVEMENT)
40mm HL3 or SUPERPAVE 12.5 ASPHALTIC CONCRETE
50mm HL8 or SUPERPAVE 19.0 ASPHALTIC CONCRETE
150mm GRANULAR "A" BASE CRUSHED STONE
450mm GRANULAR "B" TYPE II SUBBASE
ASPHALT GRADE PG-58-34

*INSTALLED PER GEOTECHNICAL REPORT

AECOM

PROJECT

Shell Canada Products HAZELDEAN RD. & FRINGEWOOD DR. NTI

5 Orchard Drive
Stittsville, Ontario

CLIENT

Shell Canada

400-4th Avenue SW
Calgary, AB T2P 0J4
403.252.4554 tel
www.shell.ca

CONSULTANT

AECOM Canada Ltd
4th Floor, 3292 Production Way
Burnaby, BC V5A 4R4
604.444.6400 tel 604.294.8597 fax
www.aecom.com

CTM Design Services Ltd.
210, 340 Midpark Way SE
Calgary, AB T2X 1P1
403.640.0990 tel
www.ctmdesign.ca

REGISTRATION

LEGAL DESCRIPTION
PART OF BLOCK 21 OF DRAFT PLAN OF
SUBDIVISION OF PARTS OF LOTS 26 AND 27 OF
REGISTERED PLAN 4R2506 PART 3,
CONCESSION 11, GEOGRAPHIC TOWNSHIP OF
GOULBOURN (CITY OF OTTAWA)

ISSUE/REVISION

NO.	DATE	DESCRIPTION
C	2020-09-30	RE-ISSUED FOR SPA
B	2020-09-15	ISSUED FOR CLIENT REVIEW
A	2020-03-31	ISSUED FOR SPA
1/R		

DRAWN BY

ED

KEY PLAN

GLOBAL PROJECT ID NUMBER
CAN01444

SHEET TITLE
SITE GRADING PLAN


SITE

CTM DESIGN FILE NAME
2020072_C104.0

SHEET NUMBER
C104.0

CITY PLAN NO. 18131

1 SITE GRADING PLAN
C104.0 SCALE: 1:200

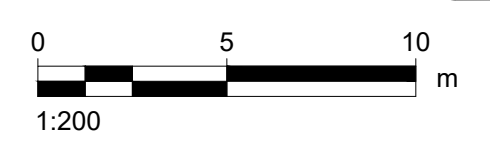

This drawing has been prepared for the use of AECOM's client and may not be used, reproduced or relied upon by third parties, except as agreed by AECOM and its client, as required by law or for use by governmental reviewing agencies. AECOM accepts no responsibility and denies any liability whatsoever to any party that modifies this drawing without AECOM's express written consent. All measurements must be obtained from staked dimensions.