

**NOTES**

1. ALL DIMENSIONS ARE IN METRES, UNLESS NOTED OTHERWISE.

**LEGEND**

	PROPOSED LEASE AND PROPERTY LINE
	ST.S. CBMH / ST.S. MH
	PROPOSED STORMWATER / CATCH BASIN MANHOLE / MANHOLE
	S.S. MH
	PROPOSED SANITARY MANHOLE
	ST.S. CB
	PROPOSED STORMWATER CATCH BASIN
	PROPOSED OGS ADS FD-5HC
	HAZARDOUS ZONE 0
	HAZARDOUS ZONE 1
	HAZARDOUS ZONE 2



**PROJECT**  
Shell Canada Products  
HAZELDEAN RD. &  
FRINGEWOOD DR. NTI

5 Orchard Drive  
Stittsville, Ontario  
**CLIENT**

**Shell Canada**  
400-4th Avenue SW  
Calgary, AB T2P 0J4  
403.252.4554 tel  
www.shell.ca  
**CONSULTANT**

AECOM Canada Ltd  
4th Floor, 3292 Production Way  
Burnaby, BC V5A 4R4  
604.444.6400 tel 604.294.8597 fax  
www.aecom.com

CTM Design Services Ltd.  
210, 340 Midpark Way SE  
Calgary, AB T2X 1P1  
403.640.0990 tel  
www.ctmdesign.ca



**REGISTRATION**

**LEGAL DESCRIPTION**  
PART OF BLOCK 21 OF DRAFT PLAN OF  
SUBDIVISION OF PARTS OF LOTS 26 AND 27 OF  
REGISTERED PLAN 4R2506 PART 3,  
CONCESSION 11, GEOGRAPHIC TOWNSHIP OF  
GOULBOURN (CITY OF OTTAWA)


**ISSUE/REVISION**

IR	DATE	DESCRIPTION
B	2020-09-30	RE-ISSUED FOR SPA
A	2020-03-31	ISSUED FOR SPA

**DRAWN BY**

MB

**KEY PLAN**

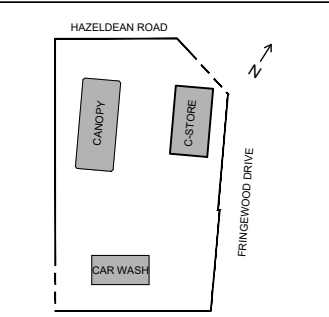

**GLOBAL PROJECT ID NUMBER**

CAN01444

**SHEET TITLE**

SITE

**TANK LAYOUT PLAN**

**CTM DESIGN FILE NAME**


2020072\_C107.0

**SHEET NUMBER**

C107.0

**1 TANK LAYOUT PLAN**

C107.0 SCALE: 1:200

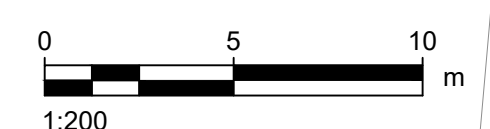

This drawing has been prepared for the use of AECOM's client and may not be used, reproduced or relied upon by third parties, except as agreed by AECOM and its client, as required by law or for use by governmental reviewing agencies. AECOM accepts no responsibility, and denies any liability whatsoever, to any party that modifies this drawing without AECOM's express written consent. All measurements must be obtained from stated dimension.

CITY FILE NO. 007-20-0043  
CITY PLAN NO. 18131