

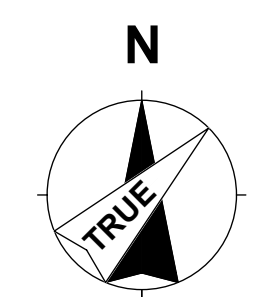
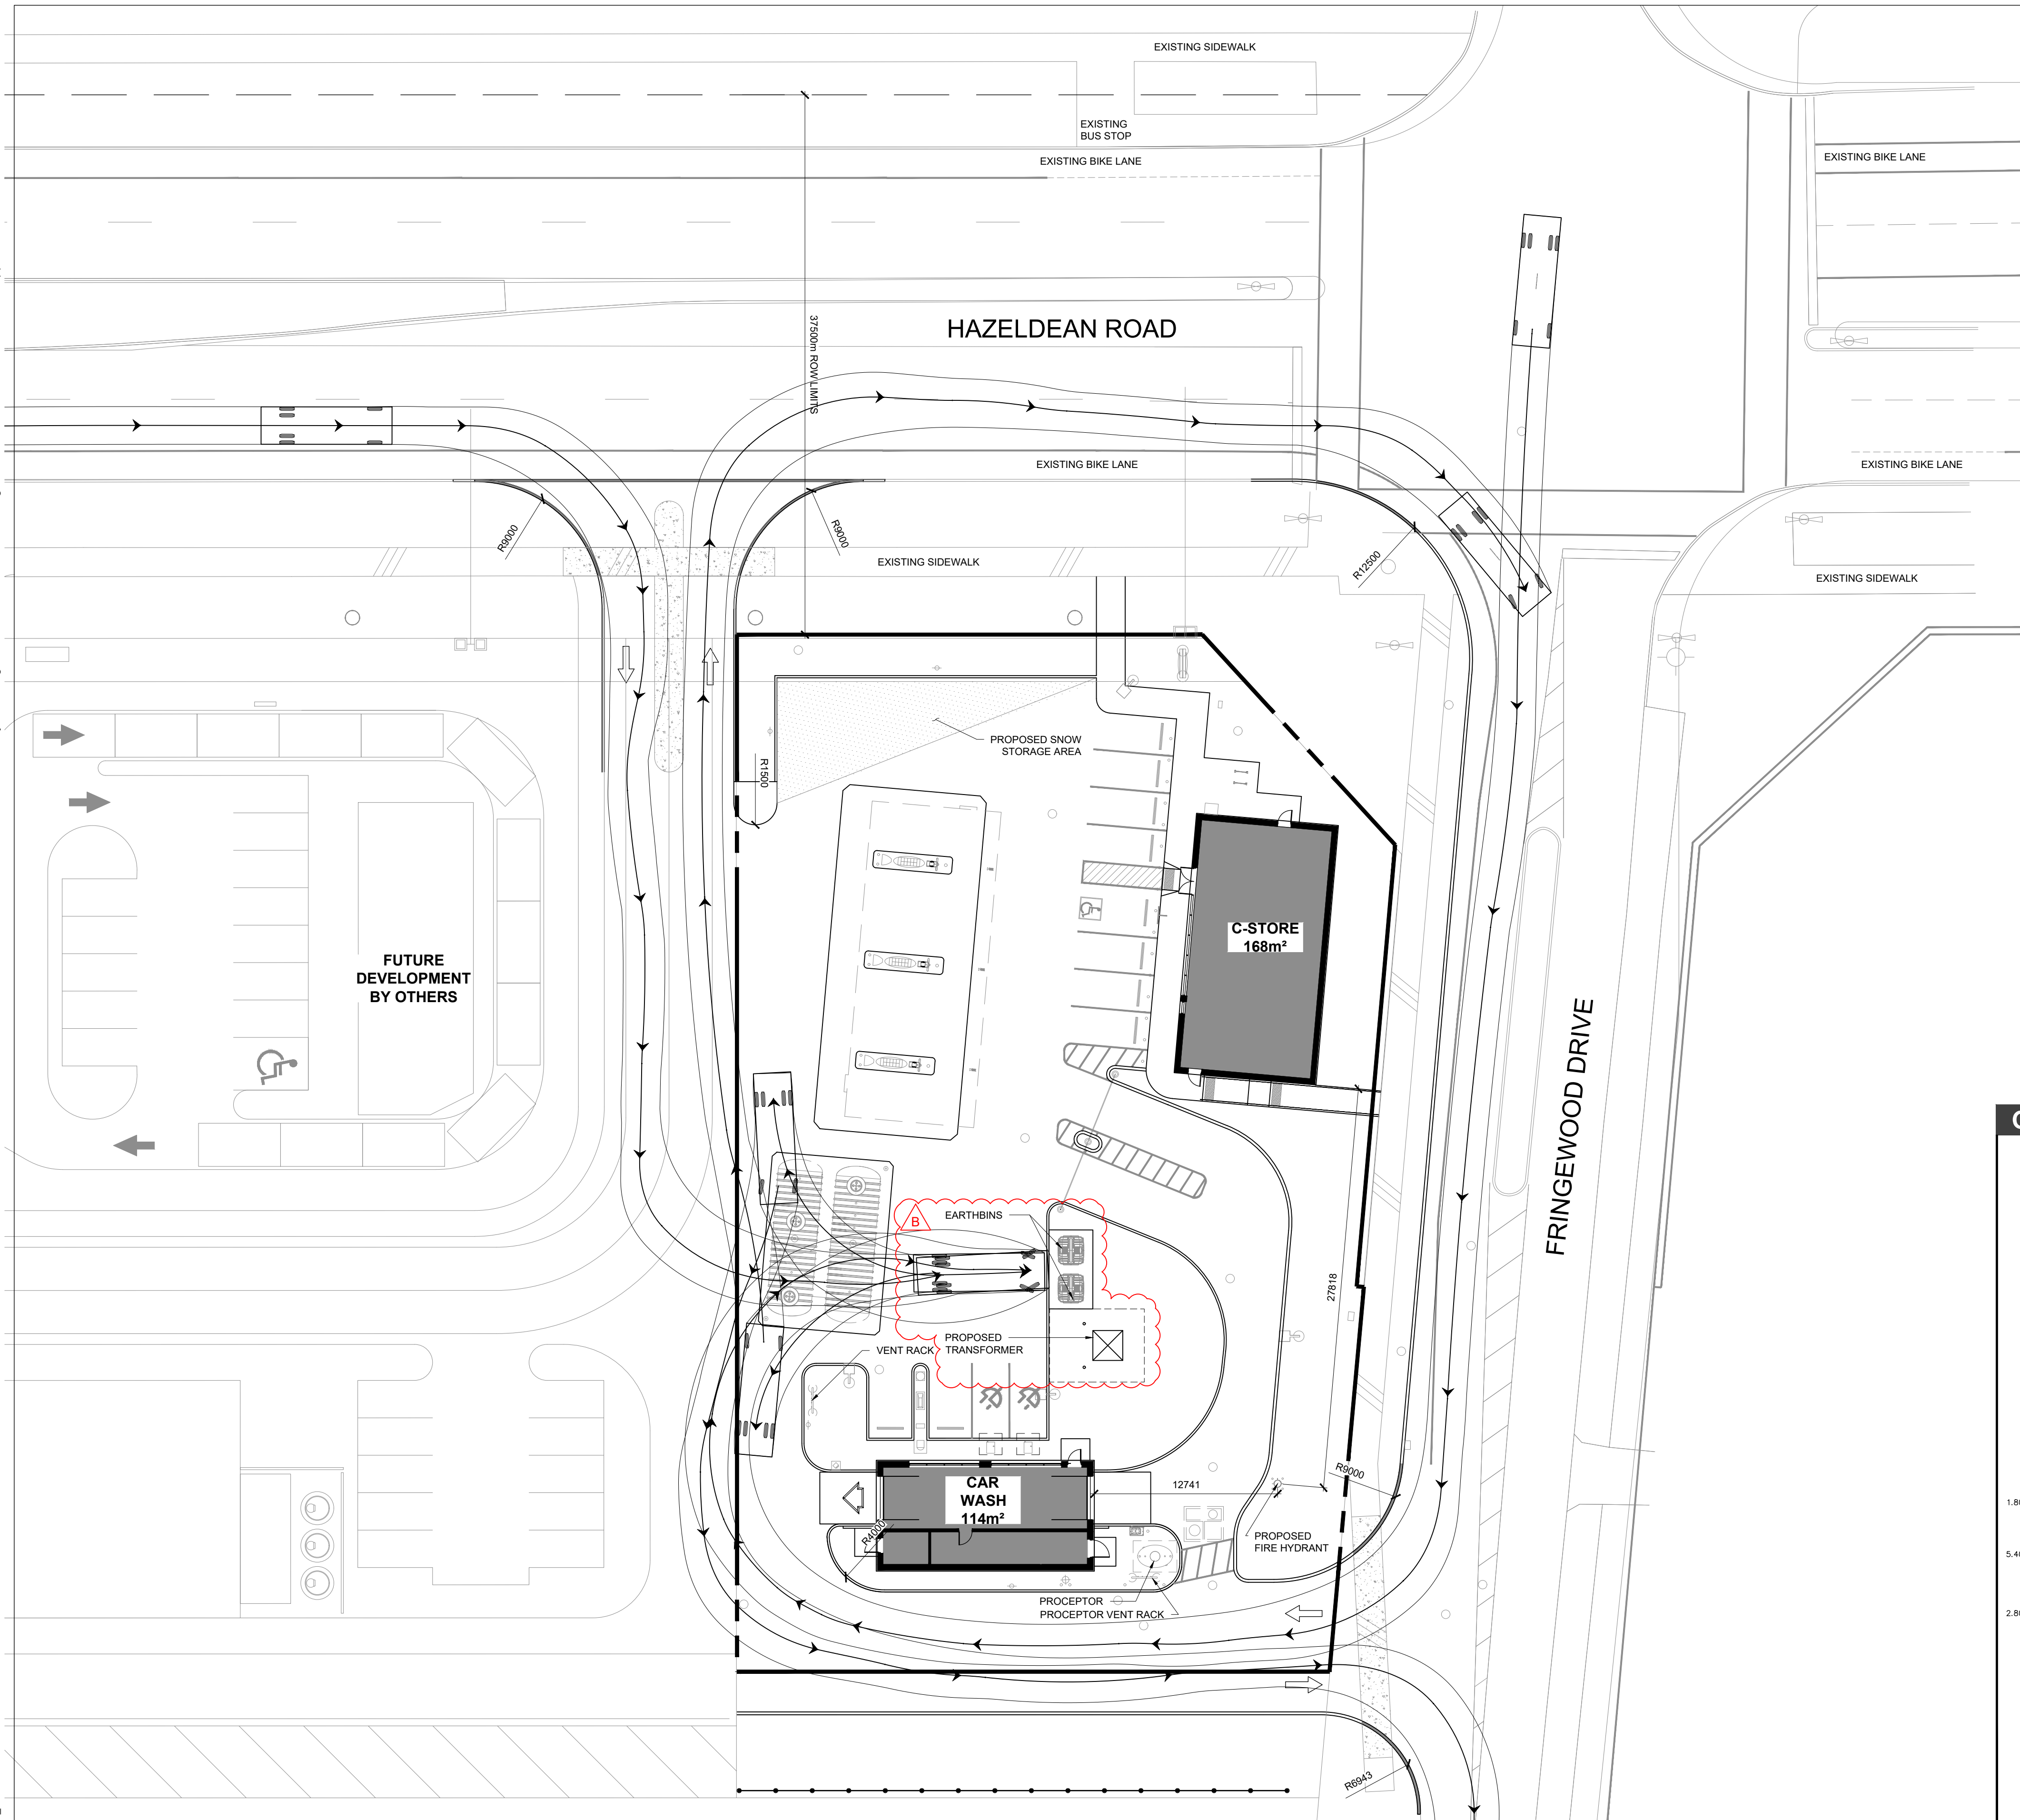


Last Plotted: 2020-09-15
 File Name: 2020072_C111.0.DWG
 Project Management Initials: Designer: NAS Checked: AG Approved: AG
 ANS I D 864mm x 559mm

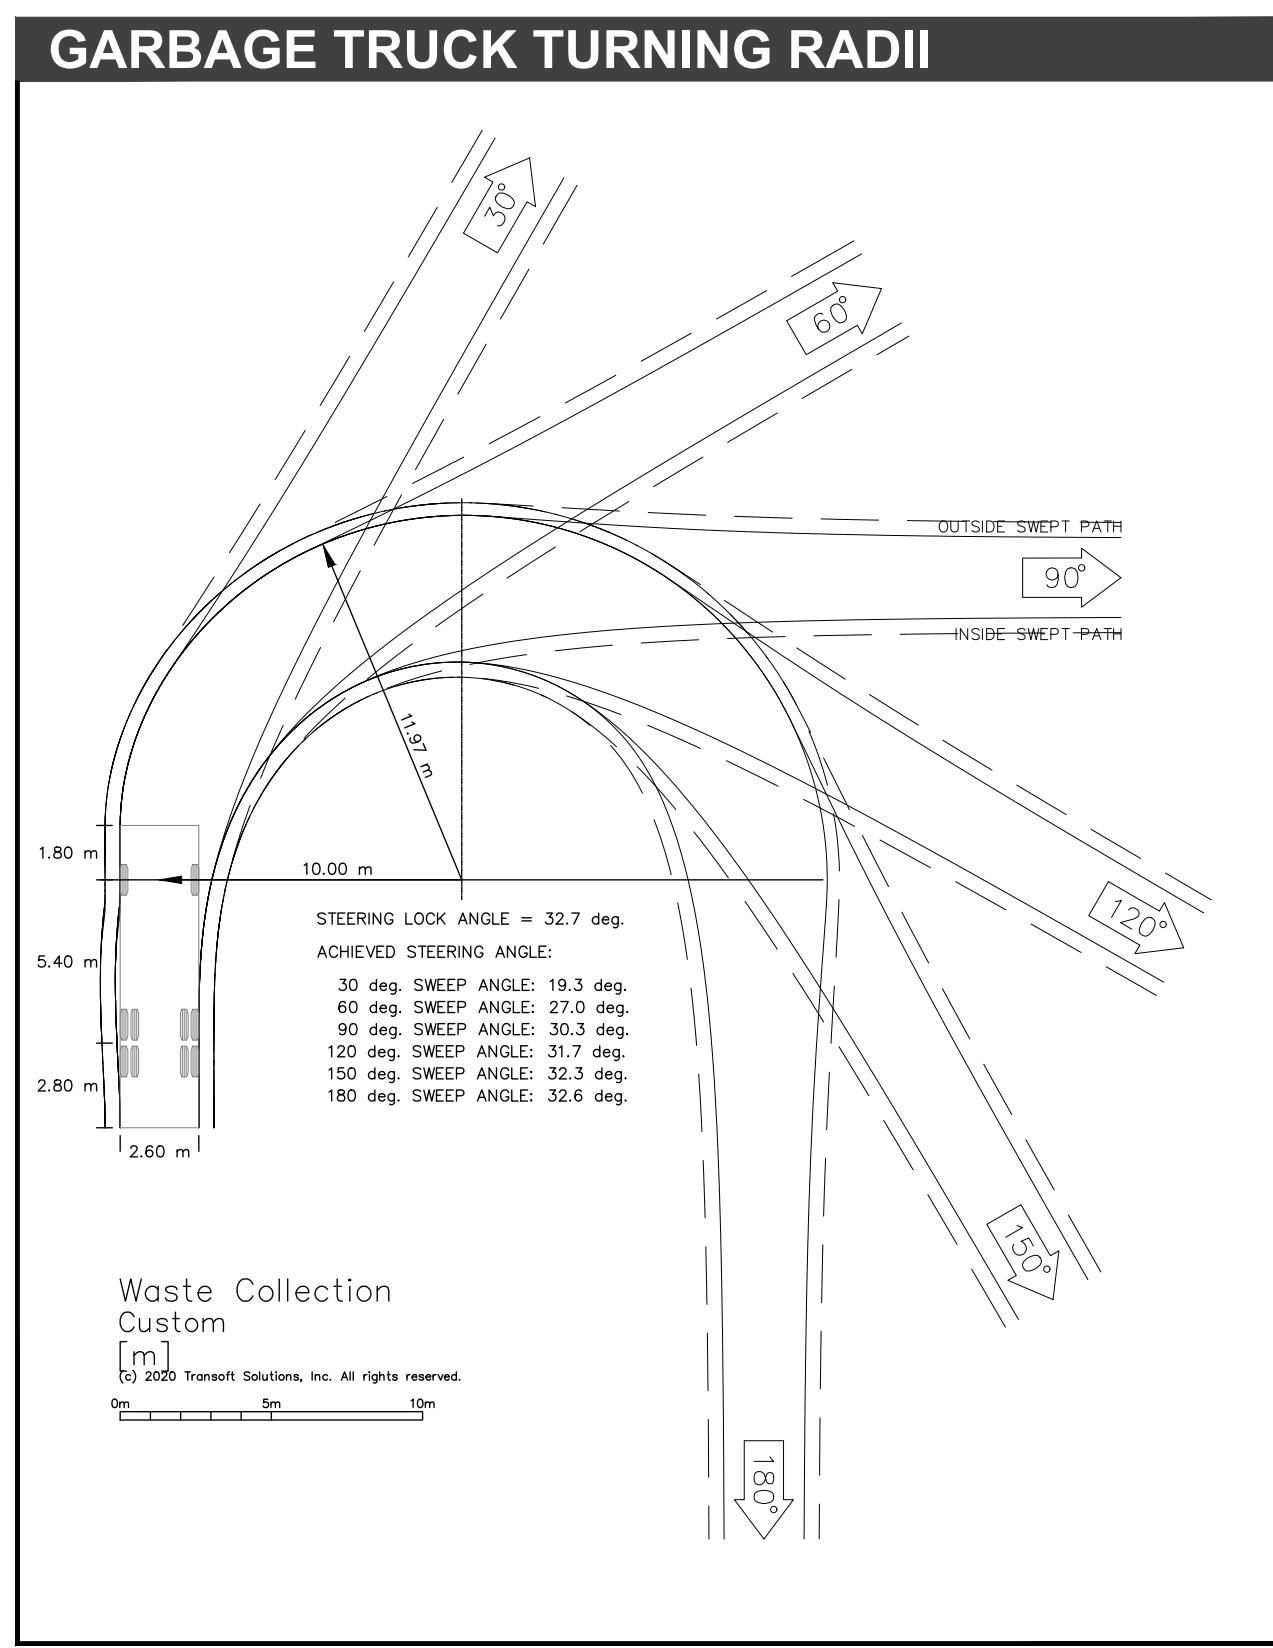

NOTES
 1. FOR GENERAL NOTES SEE DRAWING C001.0

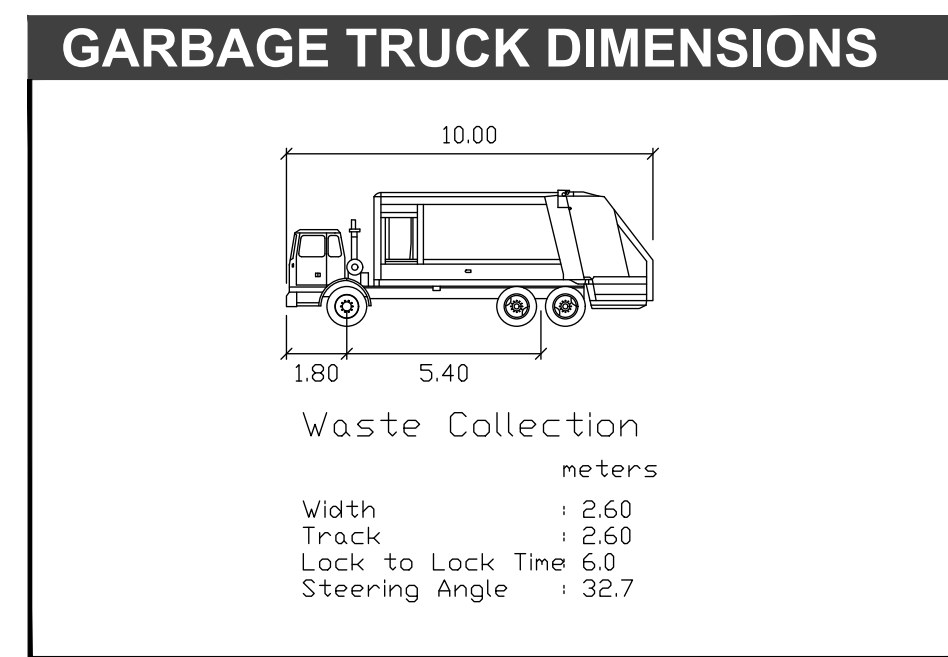

1 TRUCK ACCESS PLAN
 C111.0 SCALE: 1:250

AECOM

PROJECT
 Shell Canada Products
 HAZELDEAN RD. &
 FRINGEWOOD DR. NTI

5 Orchard Drive
 Stittsville, Ontario

CLIENT
 Shell Canada
 400-4th Avenue SW
 Calgary, AB T2P 0J4
 403.252.4554 tel
 www.shell.ca

CONSULTANT
 AECOM Canada Ltd
 4th Floor, 3292 Production Way
 Burnaby, BC V5A 4R4
 604.444.6400 tel 604.294.8597 fax
 www.aecom.com

CTM Design Services Ltd.
 210, 340 Midpark Way SE
 Calgary, AB T2X 1P1
 403.640.0990 tel
 www.ctmdesign.ca

ctm
 Design Services Ltd

REGISTRATION

LEGAL DESCRIPTION
 PART OF BLOCK 21 OF DRAFT PLAN OF
 SUBDIVISION OF PARTS OF LOTS 26 AND 27 OF
 REGISTERED PLAN 4R2506 PART 3,
 CONCESSION 11, GEOGRAPHIC TOWNSHIP OF
 GOULBOURN (CITY OF OTTAWA)

ISSUE/REVISION

IR	DATE	DESCRIPTION
B	2020-09-30	RE-ISSUED FOR SPA
A	2020-03-31	ISSUED FOR SPA

DRAWN BY
 NAS

KEY PLAN

GLOBAL PROJECT ID NUMBER
 CAN01444

SHEET TITLE
 TRUCK ACCESS PLAN

CTM DESIGN FILE NAME
 2020072_C111.0

SHEET NUMBER
 C111.0

CITY FILE NO. 001-20-0043
 CITY PLAN NO. 18131

This drawing has been prepared for the use of AECOM's client and may not be used, reproduced or relied upon by third parties, except as agreed by AECOM and its client, as required by law or for use by governmental reviewing agencies. AECOM accepts no responsibility and denies any liability whatsoever to any party that modifies this drawing without AECOM's express written consent. Do not scale this document. All measurements must be obtained from stated dimension.