


TOPOGRAPHIC SURVEY SHOWING  
**PART OF BLOCK 2**  
**REGISTERED PLAN 4M-1388**  
 CITY OF OTTAWA

SCALE 1:500  
 METRES

**METRIC**

DISTANCES AND COORDINATES SHOWN ON THIS PLAN ARE IN METRES AND CAN BE CONVERTED TO FEET BY DIVIDING BY 0.3048

- NOTES**
- BEARINGS SHOWN ON THIS PLAN ARE GRID BEARINGS, AND ARE DERIVED FROM THE SOUTHERLY LIMIT OF SOMME STREET AS SHOWN ON PLAN 4R-32280, HAVING A BEARING OF N89°52'40"E.
- S.S.I.B. DENOTES 0.025 SQ. 1.3 LONG, STANDARD IRON BAR
  - I.B. DENOTES 0.025 SQ. 0.6 LONG, IRON BAR
  - U.B. DENOTES 0.025 SQ. 0.6 LONG, SHORT STANDARD IRON BAR
  - DENOTES SURVEY MONUMENT FOUND
  - DENOTES SURVEY MONUMENT PLANTED
  - S.U. DENOTES SOURCE UNKNOWN
  - S.L. DENOTES SURVEY LINE
  - J.G. DENOTES J.G. PARTIAL O.L.S.
  - 1989 DENOTES RIGEAU FRONT
  - R.F. DENOTES RIGEAU FRONT
  - 1 DENOTES MEASUREMENT
  - 2 DENOTES MEASUREMENT
  - S.O.A. DENOTES SET
  - E.O.A. DENOTES EDGE OF ASPHALT
  - T.O.B. DENOTES TOP OF BANK
  - C.S.P. DENOTES CENTRE-TO-CENTRE
  - C.L.F. DENOTES CHAIN LINK FENCE

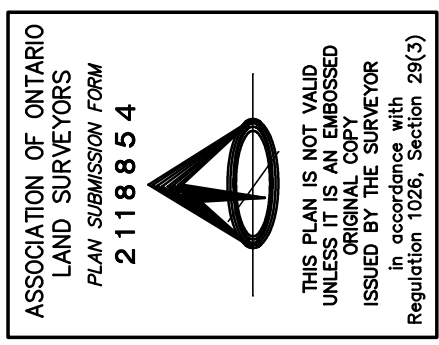

**ELEVATION NOTES**

- ELEVATIONS ARE IN METRES AND ARE GEODETIC, DERIVED FROM GSC DATUM 1984 (CGVD 2878), HAVING A PUBLISHED ELEVATION OF 120.009 m. (CGVD 2878)
- IT IS THE RESPONSIBILITY OF THE USER OF THIS INFORMATION TO VERIFY THAT ITS RELATIVE ELEVATION AND DESCRIPTION AGREE WITH THE INFORMATION SHOWN ON THIS DRAWING.

**SURVEYOR'S CERTIFICATE**

I CERTIFY THAT:  
 (1) THIS SURVEY AND PLAN ARE CORRECT AND IN ACCORDANCE WITH THE REGULATIONS MADE UNDER THE ACT AND THE REGULATIONS MADE UNDER THEM;  
 (2) THE SURVEY WAS COMPLETED ON THE 7th DAY OF MAY, 2020.

MAY 20, 2020  
 DATE  
 J.P. SHIPMAN  
 ONTARIO LAND SURVEYOR

