


J:\123843_Whitingsan\7_0_Production\7_03_Design\04_Civil\Sheet\1\123843-000.dwg Layout Name: C-400 SANITARY DRAINAGE AREA PLAN Plot Style: AIA STANDARD-FULL CTB Plot Scale: 1:25.4 Plotted At: 8/28/2020 10:10 AM Last Saved By:

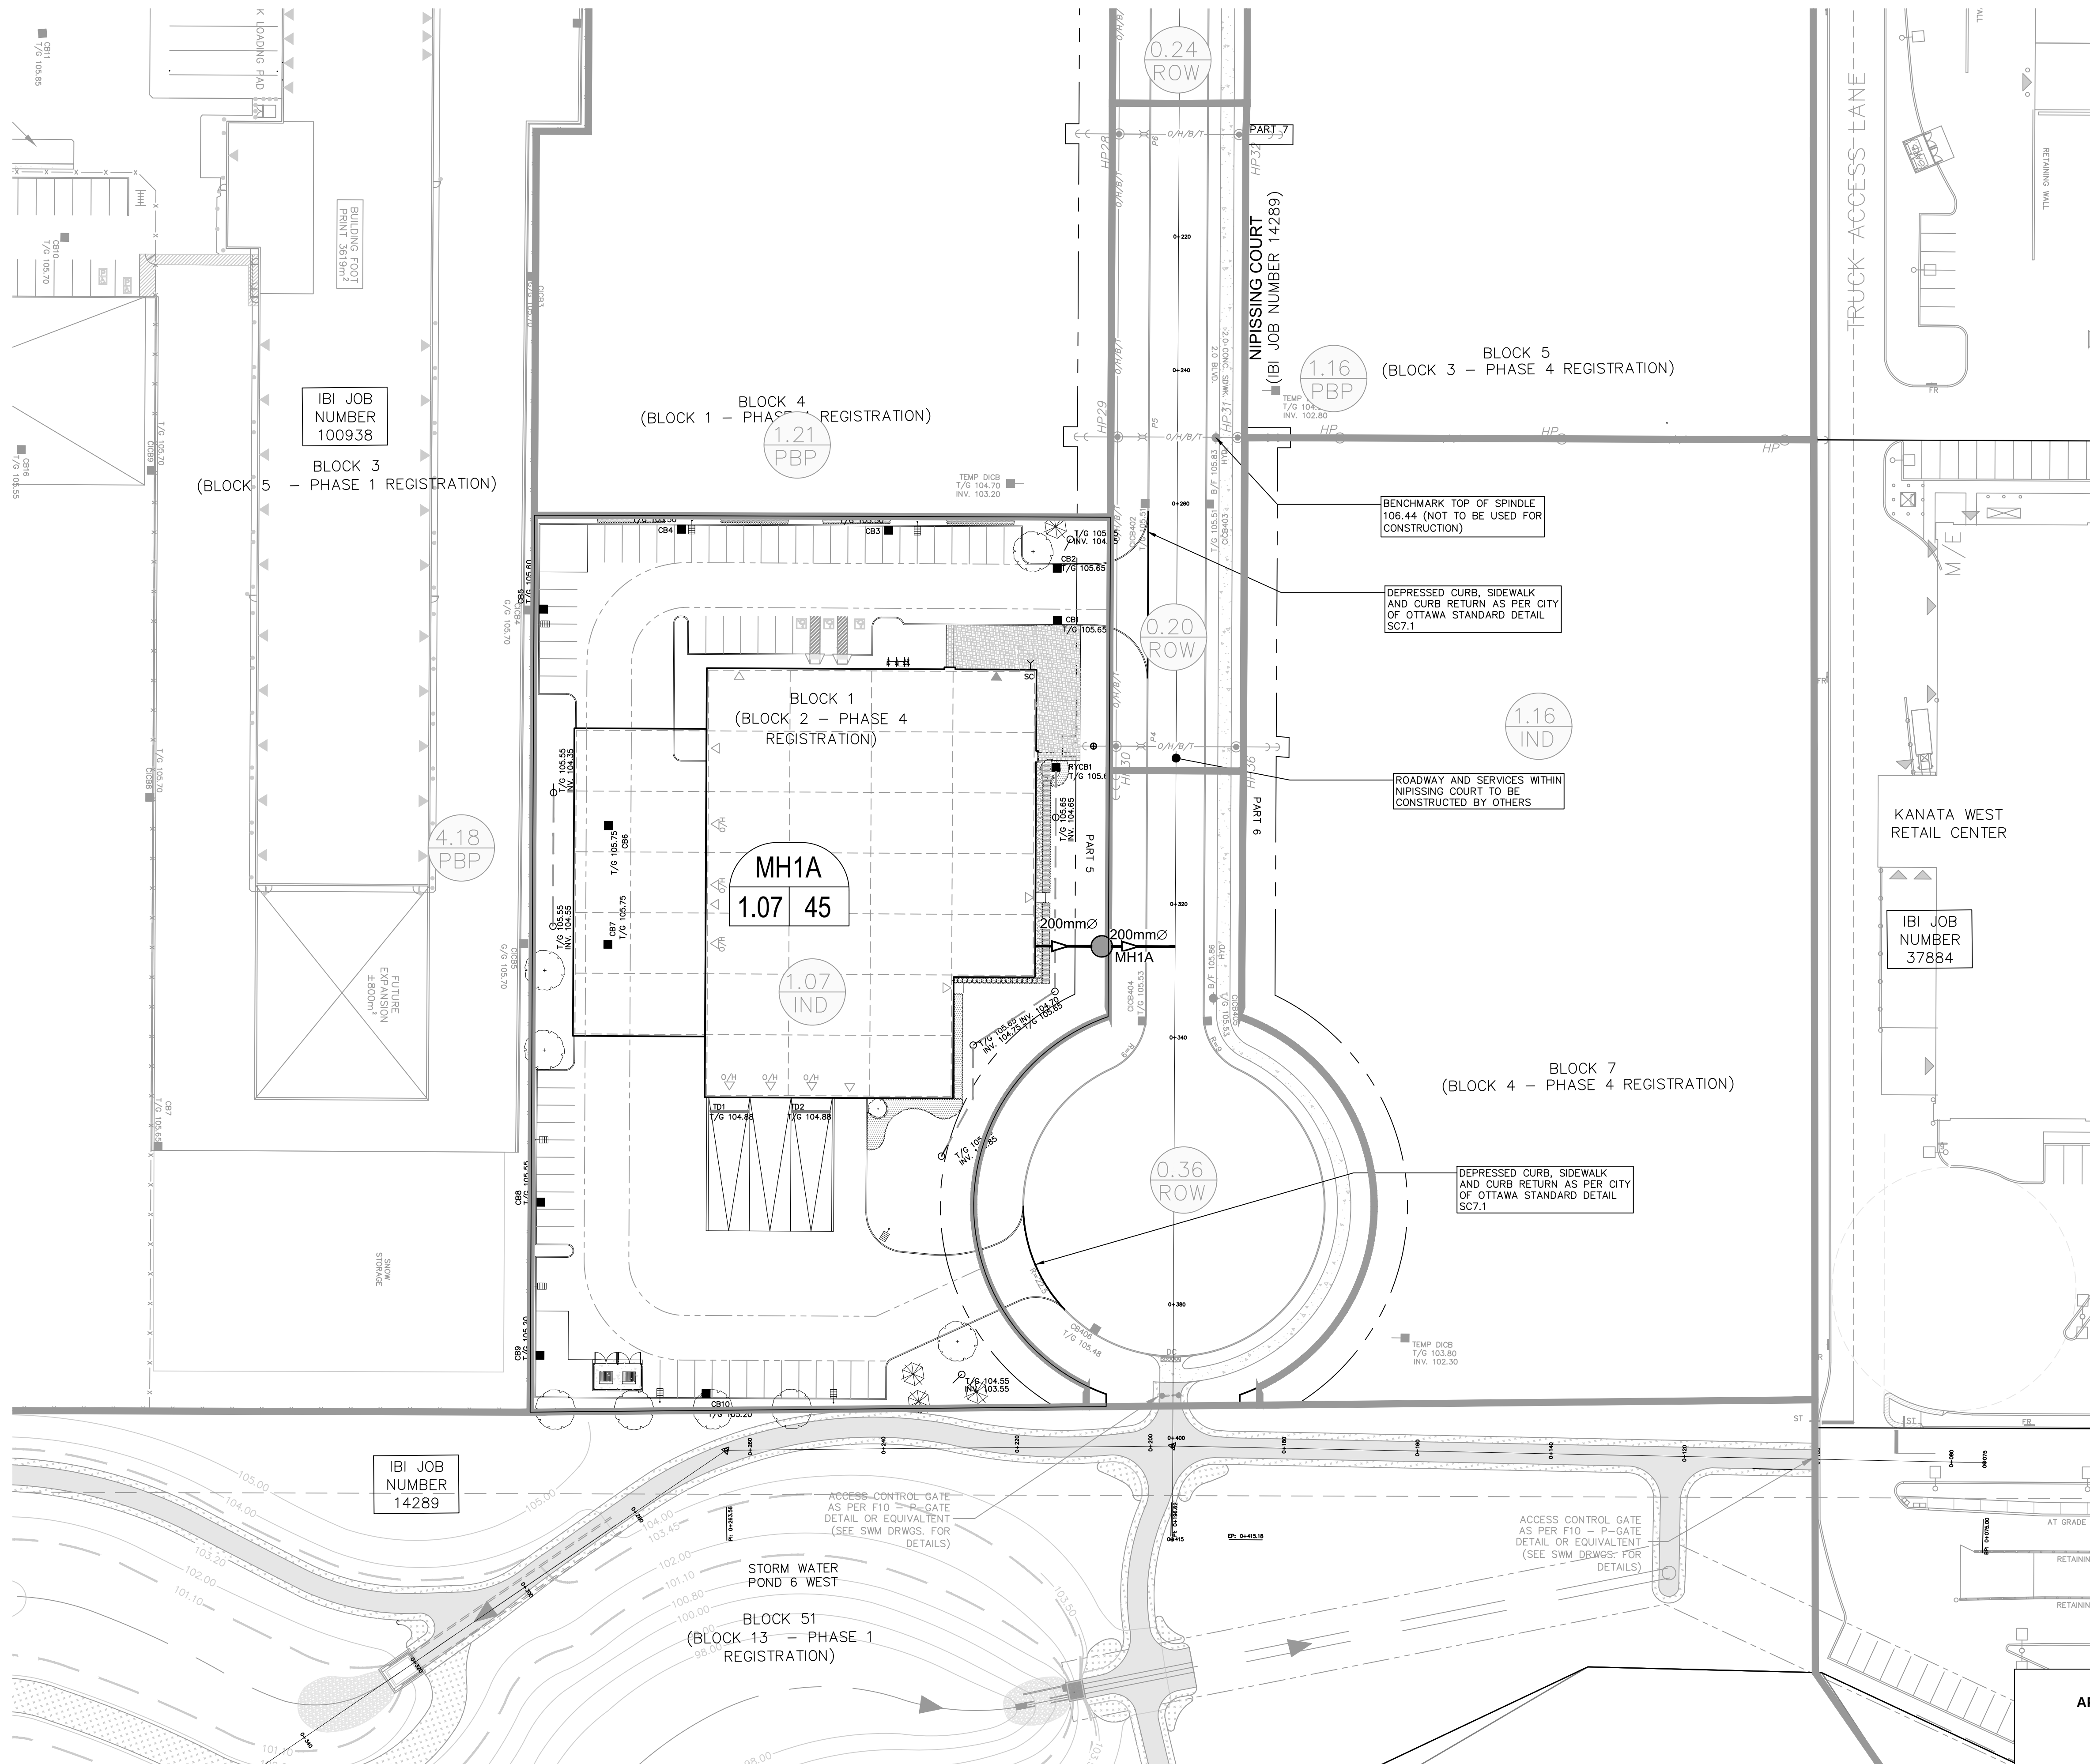


- NOTES:**
- SEE DETAIL DRAWING C-010 FOR ADDITIONAL DETAILS AND NOTES.
 - SITE BENCHMARK TO BE OBTAINED FROM LEGAL SURVEYOR STANTEC GEOMATICS.

LEGEND :

- WH 1.01 0.0
- 5.14 PBP
- AREA NUMBER
- RUNOFF COEFFICIENT
- AREA IN HECTARES
- AREA IN HECTARES
- LAND USE TYPE
- PBP PRESTIGE BUSINESS PARK - 35 000 l/s/ha
- IND LIGHT INDUSTRIAL - 35 000 l/s/ha
- COM COMMERCIAL - 50 000 l/s/ha
- ROW RIGHT OF WAY (INFILTRATION FLOW ONLY)
- DRAINAGE AREA LIMITS
- EXISTING DRAINAGE AREA LIMITS

SEE 010, 011, 012 FOR NOTES, LEGEND, CB TABLE, STREET SECTIONS AND DETAILS

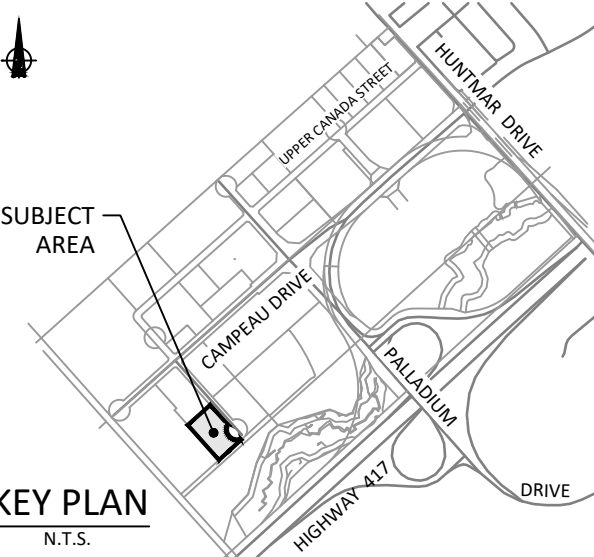


No.	REVISIONS	By	Date
14			
13			
12			
11			
10			
9			
8			
7			
6			
5			
4			
3	REVISED AS PER CITY COMMENTS	T.R.B.	2020-08-27
2	REVISED AS PER CITY COMMENTS	T.R.B.	2020-06-17
1	ISSUED FOR SPA	T.R.B.	2020-03-20

5010779
ONTARIO INC.

IBI IBI GROUP
400 - 333 Preston Street
Ottawa ON K1S 5N4 Canada
tel 613 225 1311 fax 613 225 9868
ibigroup.com

Project Title
Harding
HEATING & AIR CONDITIONING
200 NIPissing COURT, KANATA ON

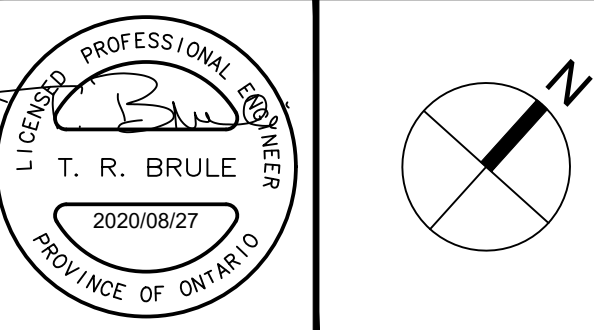

Drawing Title
**SANITARY DRAINAGE
AREA PLAN**

Scale
1:500

Design J.B.	Date MARCH 2020
Drawn J.B./D.P.S.	Checked T.R.B.
Project No. 123843	Drawing No. C-400

APPROVED ☒ REFUSED ☐

THIS 22. DAY OF October, 2020

Erin O'Connell
ERIN O'CONNELL, MCIP, RPP, MANAGER (A)
DEVELOPMENT REVIEW, WEST
PLANNING, INFRASTRUCTURE AND ECONOMIC
DEVELOPMENT DEPARTMENT, CITY OF OTTAWA