

L.1 SCALE 1:250



CONSULTANTS

630 RENÉ-LÉVESQUE BLVD W SUITE 3200, MONTREAL, QC H3B 1S6

AND BY-LAWS.

PROPOSED CONCRETE PAVERS TYPE II

PROPOSED PERMEABLE

PROPOSED SOD

PROPOSED SILVA CELL AREA

PROPOSED 75mm OF COMPOSTED PINE MULCH

EXISTING CATCH BASIN

EXISTING FIRE HYDRANT

PROPOSED SHRUBS AND

SURVEYORS

DISCREPANCIES ON THIS PLAN WITH ACTUAL SITE CONDITIONS T THE LANDSCAPE ARCHITECT BEFORE PROCEEDING WITH CONSTRUCTION. 2. THE CONTRACTOR IS TO NOTIFY ALL UTILITY COMPANIES AND

OR OFFICIAL TO REPORT ANY ERRORS. OMISSIONS OR

AUTHORITIES PRIOR TO ANY EXCAVATION AND ASCERTAIN LOCATIONS OF UNDERGROUND SERVICES. 3. THE CONTRACTOR IS TO REINSTATE ALL AREAS AND ITEMS

1. IT IS THE RESPONSIBILITY OF THE APPROPRIATE CONTRACTOR

DAMAGED AS A RESULT OF CONSTRUCTION ACTIVITY. 4. THE CONTRACTOR IS TO COMPLY WITH ALL PERTINENT CODES

5. THE CONTRACTOR IS TO MAINTAIN A POSITIVE SURFACE RUN-O THROUGHOUT THE ENTIRE CONSTRUCTION PERIOD.

6. THE LANDSCAPE ARCHITECT IS NOT RESPONSIBLE FOR SUBSURFACE CONDITIONS.

7. THE CONTRACTOR IS TO IDENTIFY ALL EXISTING TREES TO REMAIN ON SITE WITH THE LANDSCAPE ARCHITECT PRIOR TO CONSTRUCTION.

8. THE CONTRACTOR IS TO STAKE THE PROPOSED LOCATION OF

ALL PLANT MATERIAL IN CONJUNCTION WITH THE LANDSCAPE ARCHITECT PRIOR TO EXCAVATION.

9. MINIMUM DISTANCES FOR SELECTED DECIDUOUS TREES ARE A FOLLOWS: **BUILDING FOUNDATIONS 7.5M**

SIDEWALKS 1.5M

PUBLIC STREETS 2.5M UNDERGROUND INFRASTRUCTURE 2.0M

10. ALL TREES WITHIN 1M OF UNDERGROUND UTILITY TRENCHES ARE TO BE EXCAVATED BY HAND.

11. REMOVE ALL PROTECTIVE WRAPPING FROM TREE TRUNKS AFTER INSTALLATION.

12. STAKING OF TREES SHALL ONLY BE PERFORMED IF NECESSAF

13. ENSURE THAT MULCH IS PULLED BACK A MIN. DISTANCE OF 75MM FROM BASE OF TREE TRUNK.

2	ISSUED FOR COORDINATION AND REVIEW	09/23/2020	ML	JL
1	ISSUED FOR SITE PLAN CONTROL	03/20/2020	ML	JL
No.	Issue	Date MM/DD/YY	DR	СК

JAMES B. LENNOX & ASSOCIATES INC. LANDSCAPE ARCHITECTS 3332 CARLING AVE. OTTAWA, ONTARIO K2H 5A8 Tel. (613) 722-5168 Fax. 1(866) 343-3942

MIXED USE APARTMENT BUILDING 320 McRAE AVENUE, OTTAWA, ON

LANDSCAPE PLAN




AS SHOWN START DATE JUNE, 2019

SCALE

ROJECT NO. 19MIS1965

DRAWING NO.

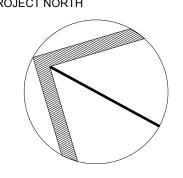

PLOT SIZE ARCH-D