

JULY 2020

rawn By:

1/4" = 1'-0"



NORTH ELEVATION
A2.2 SCALE: 1/4"=1'-0"

414 Churchill Ave. N, Ottawa, ON, K1Z 5C6 • 613-853-2822 www.rjhill.ca • rosaline@rjhill.ca

Rosaline J. Hill Architect Inc.

3.	2020-09-14	COORDINATION
2.	2020-07-22	REVISED REAR YARD EXIT PATI
1.	2020-07-17	COORDINATION

No. Y/M/D REVISION

It is the responsibly of the appropriate contractor to check & verify all dimensions on site and report all errors &/or omissions to the architect. All contractors must comply with all pertinent codes & by-laws, & use proprietary products as directed by the manufacturer. Do not scale drawings. This drawing may not be used for construction until issued as such. Copyright reserved.


KEEL APARTMENTS
3368 Carling Ave, Ottawa, ON, K2H 5A8

NORHT ELEVATION

rawn By: Date: JULY 2020 roject No: 1917 Scale: 1/4" = 1'-0"

A2.2

. . .

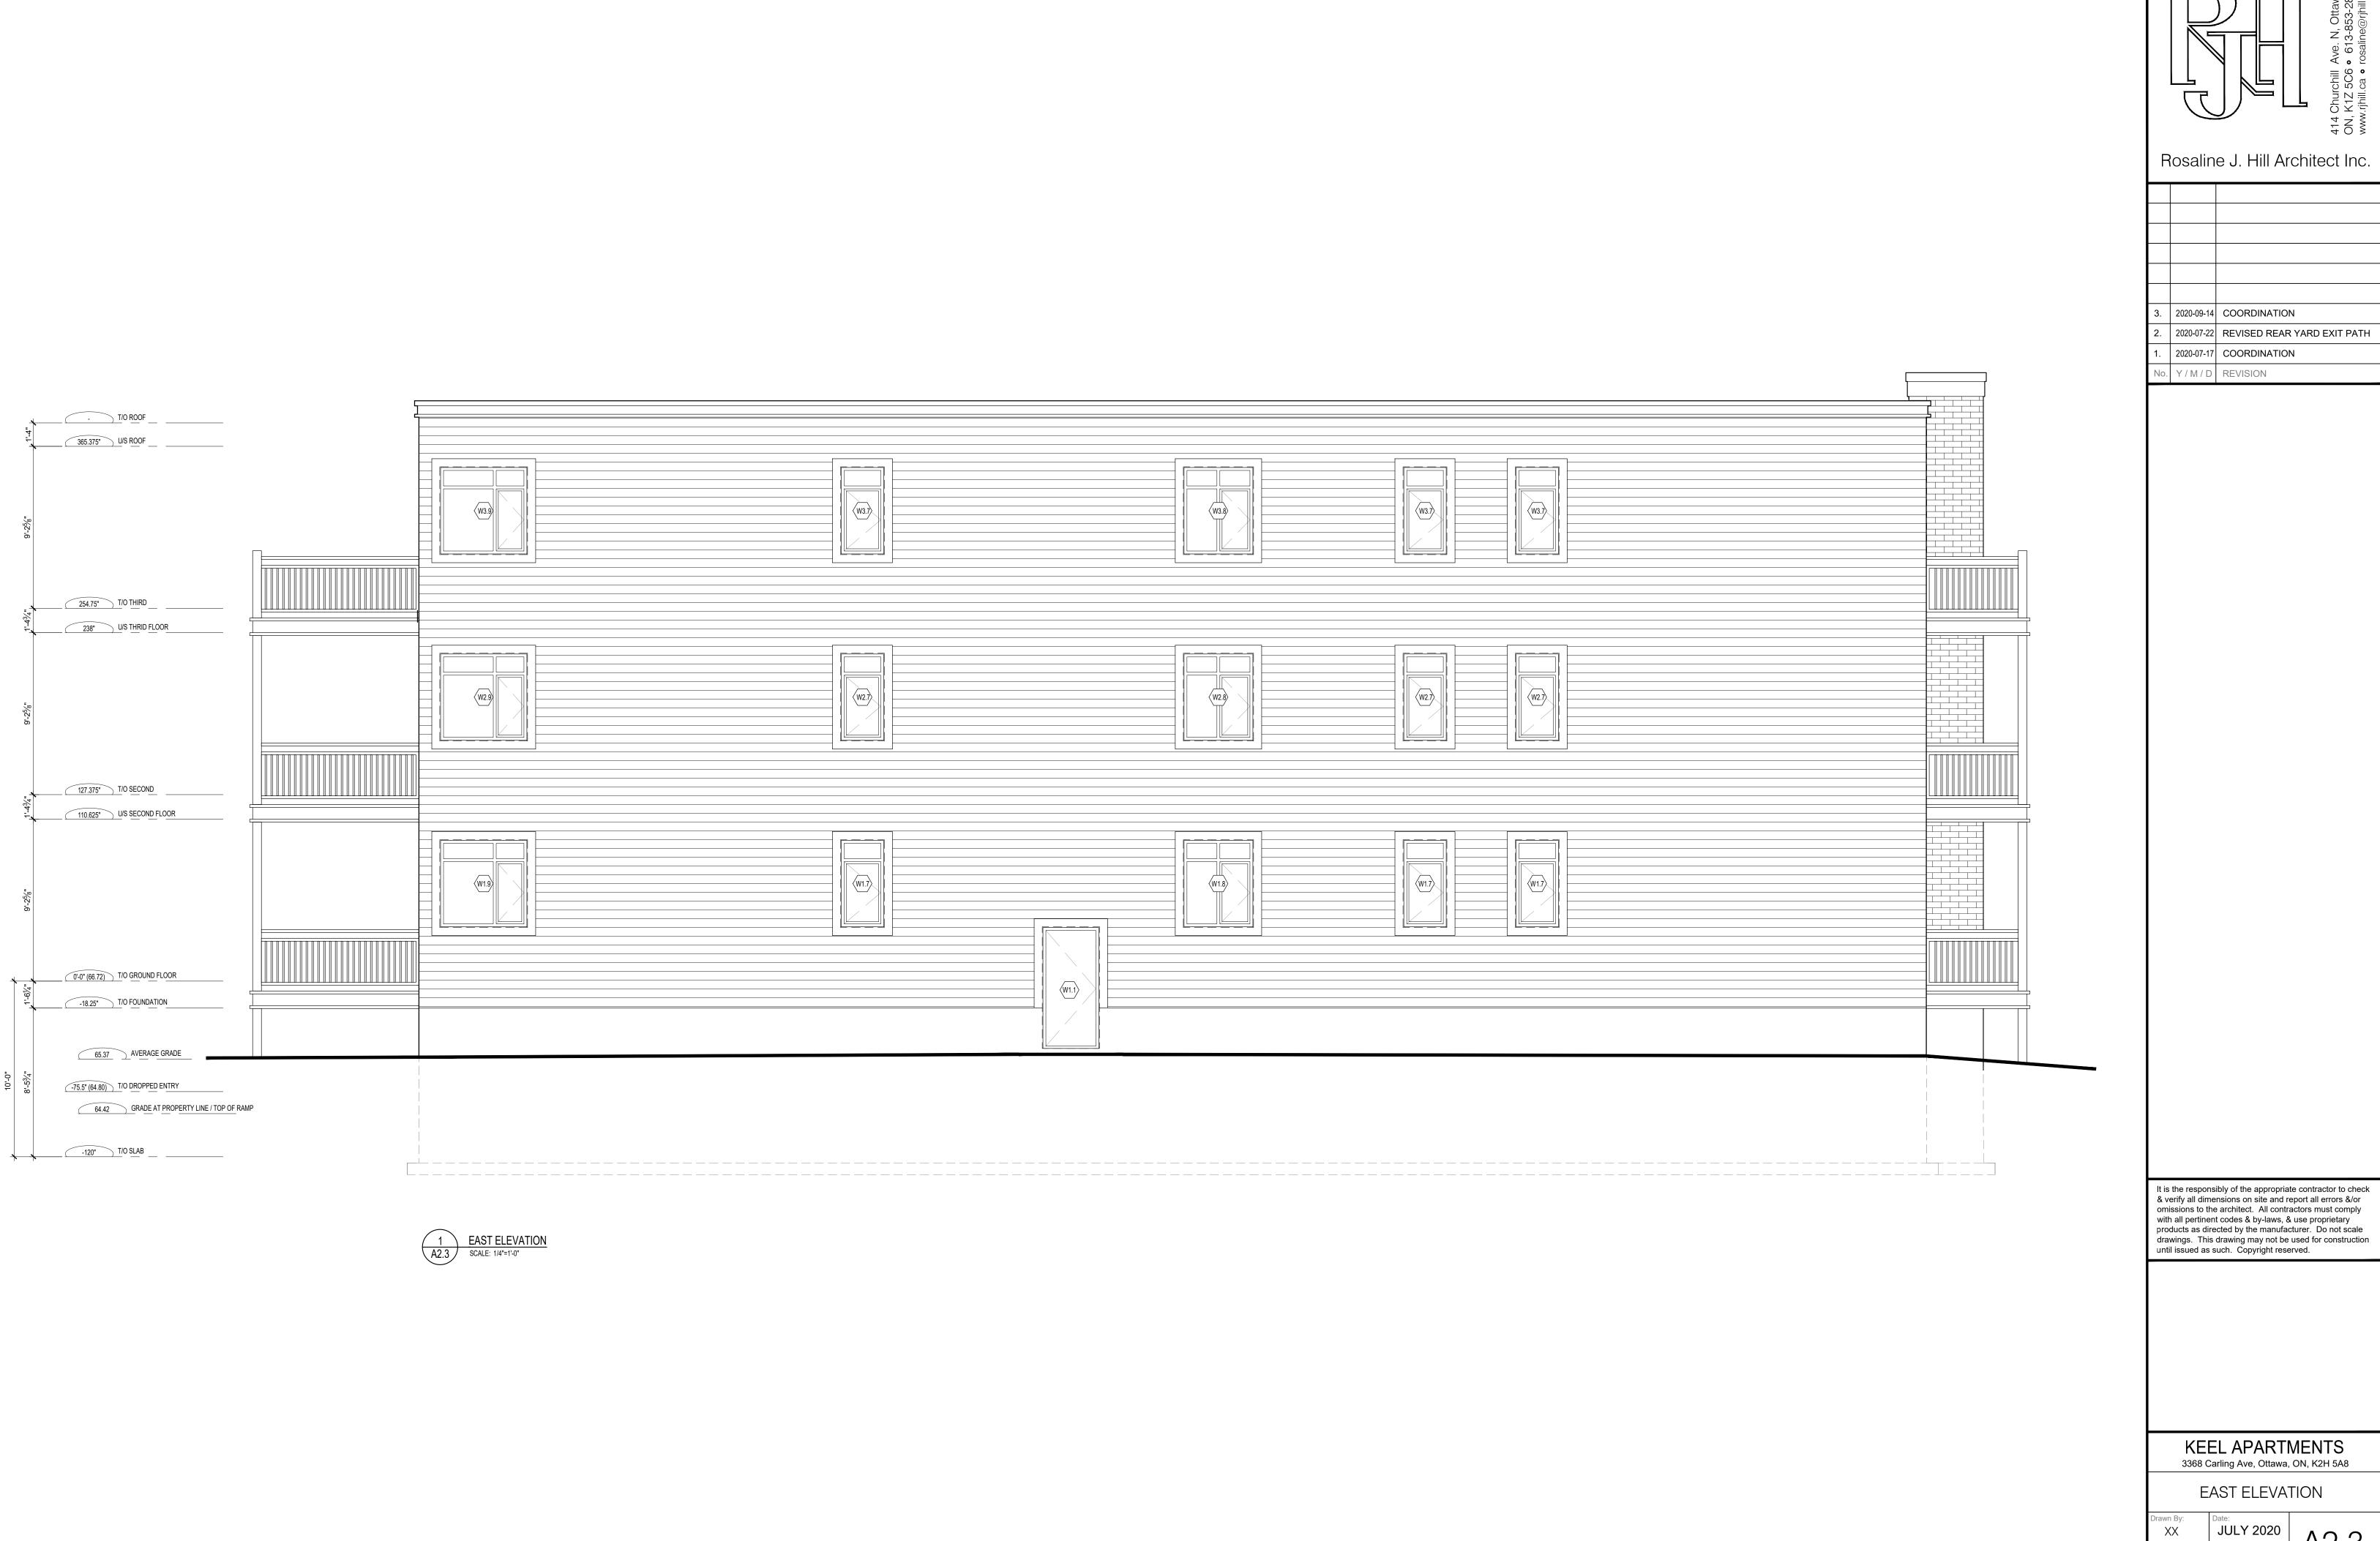

2. 2020-07-22 REVISED REAR YARD EXIT PATH

with all pertinent codes & by-laws, & use proprietary products as directed by the manufacturer. Do not scale drawings. This drawing may not be used for construction until issued as such. Copyright reserved.

Scale: 1/4" = 1'-0"



Rosaline J. Hill Architect Inc.

3. | 2020-09-14 | COORDINATION 2020-07-22 REVISED REAR YARD EXIT PATH 2020-07-17 COORDINATION No. Y/M/D REVISION

It is the responsibly of the appropriate contractor to check & verify all dimensions on site and report all errors &/or omissions to the architect. All contractors must comply with all pertinent codes & by-laws, & use proprietary products as directed by the manufacturer. Do not scale drawings. This drawing may not be used for construction until issued as such. Copyright reserved.

KEEL APARTMENTS 3368 Carling Ave, Ottawa, ON, K2H 5A8

SOUTH ELEVATION

rawn By:

JULY 2020 Scale: 1/4" = 1'-0"