
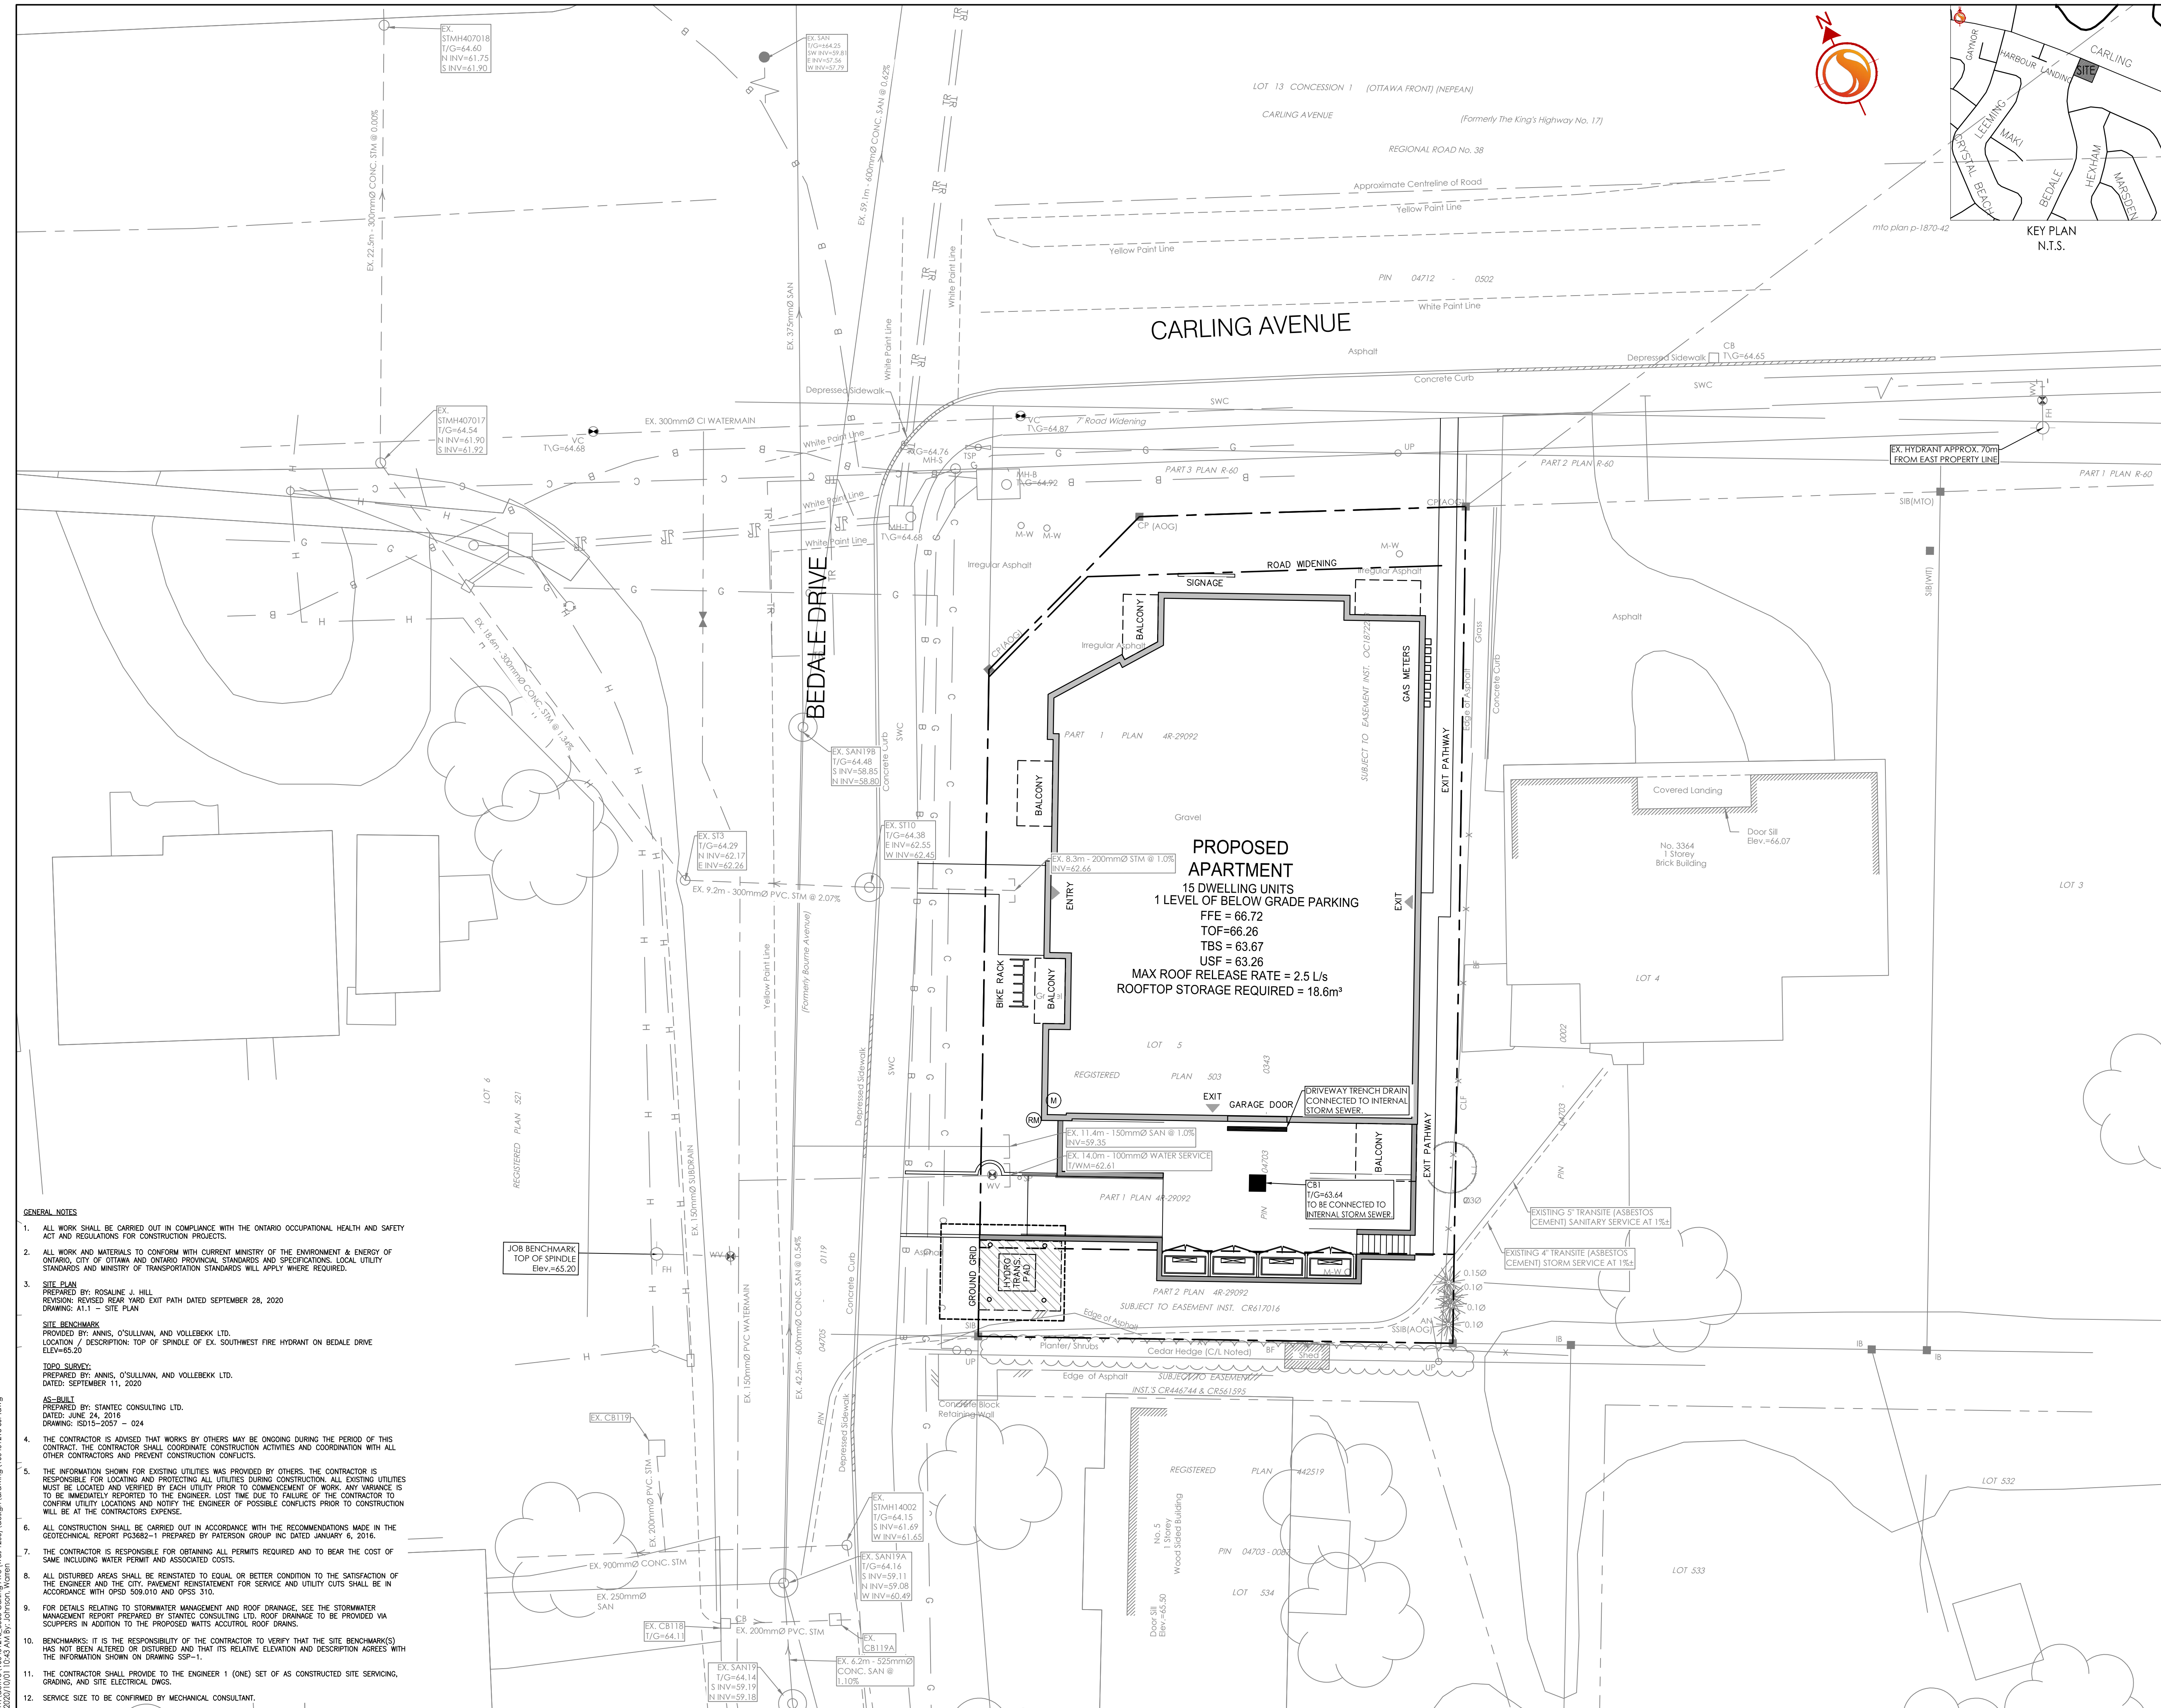


Copyright Reserved

The Contractor shall verify and be responsible for all dimensions. DO NOT scale the drawing - any errors or omissions shall be reported to Stantec without delay.
The Copyrights to all designs and drawings are the property of Stantec. Reproduction or use for any purpose other than that authorized by Stantec is forbidden.

Legend

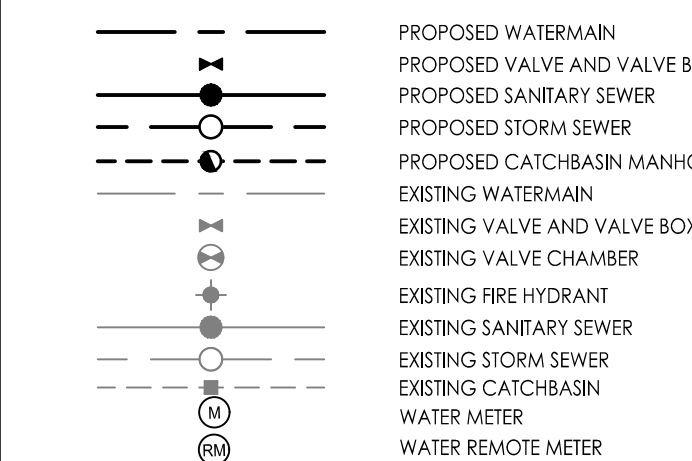

Revision	By	Appd.	YY.MM.DD
3	WAJ	SGG	20.10.01
2	WAJ	SGG	16.12.01
1	WAJ	SGG	16.01.22

File Name:	WAJ	SGG	WAJ	16.01.08
160401218-SSP	Dwn.	Chkd.	Dgn.	YY.MM.DD

Permit-Seal

Client/Project
CARDEL DEVELOPMENTS LTD

3368 CARLING AVE
OTTAWA, ON

Title
SITE SERVICING PLAN

Project No. 160401218
Scale 1:150

Drawing No. SSP-1
Sheet
Revision 3