


OWNER:
NIVO DEVELOPMENTS INC.
255 MICHAEL COMPLAND DRIVE
OTTAWA, ONTARIO, K2M 0M5
613-224-6200

THE EXISTING JOB BENCHMARK IS ON A
UTILITY POLE THAT WILL BE RELOCATED.
THE SURVEYOR SHALL ESTABLISH AN
ALTERNATIVE JOB BENCHMARK PRIOR TO
THE COMMENCEMENT OF CONSTRUCTION.

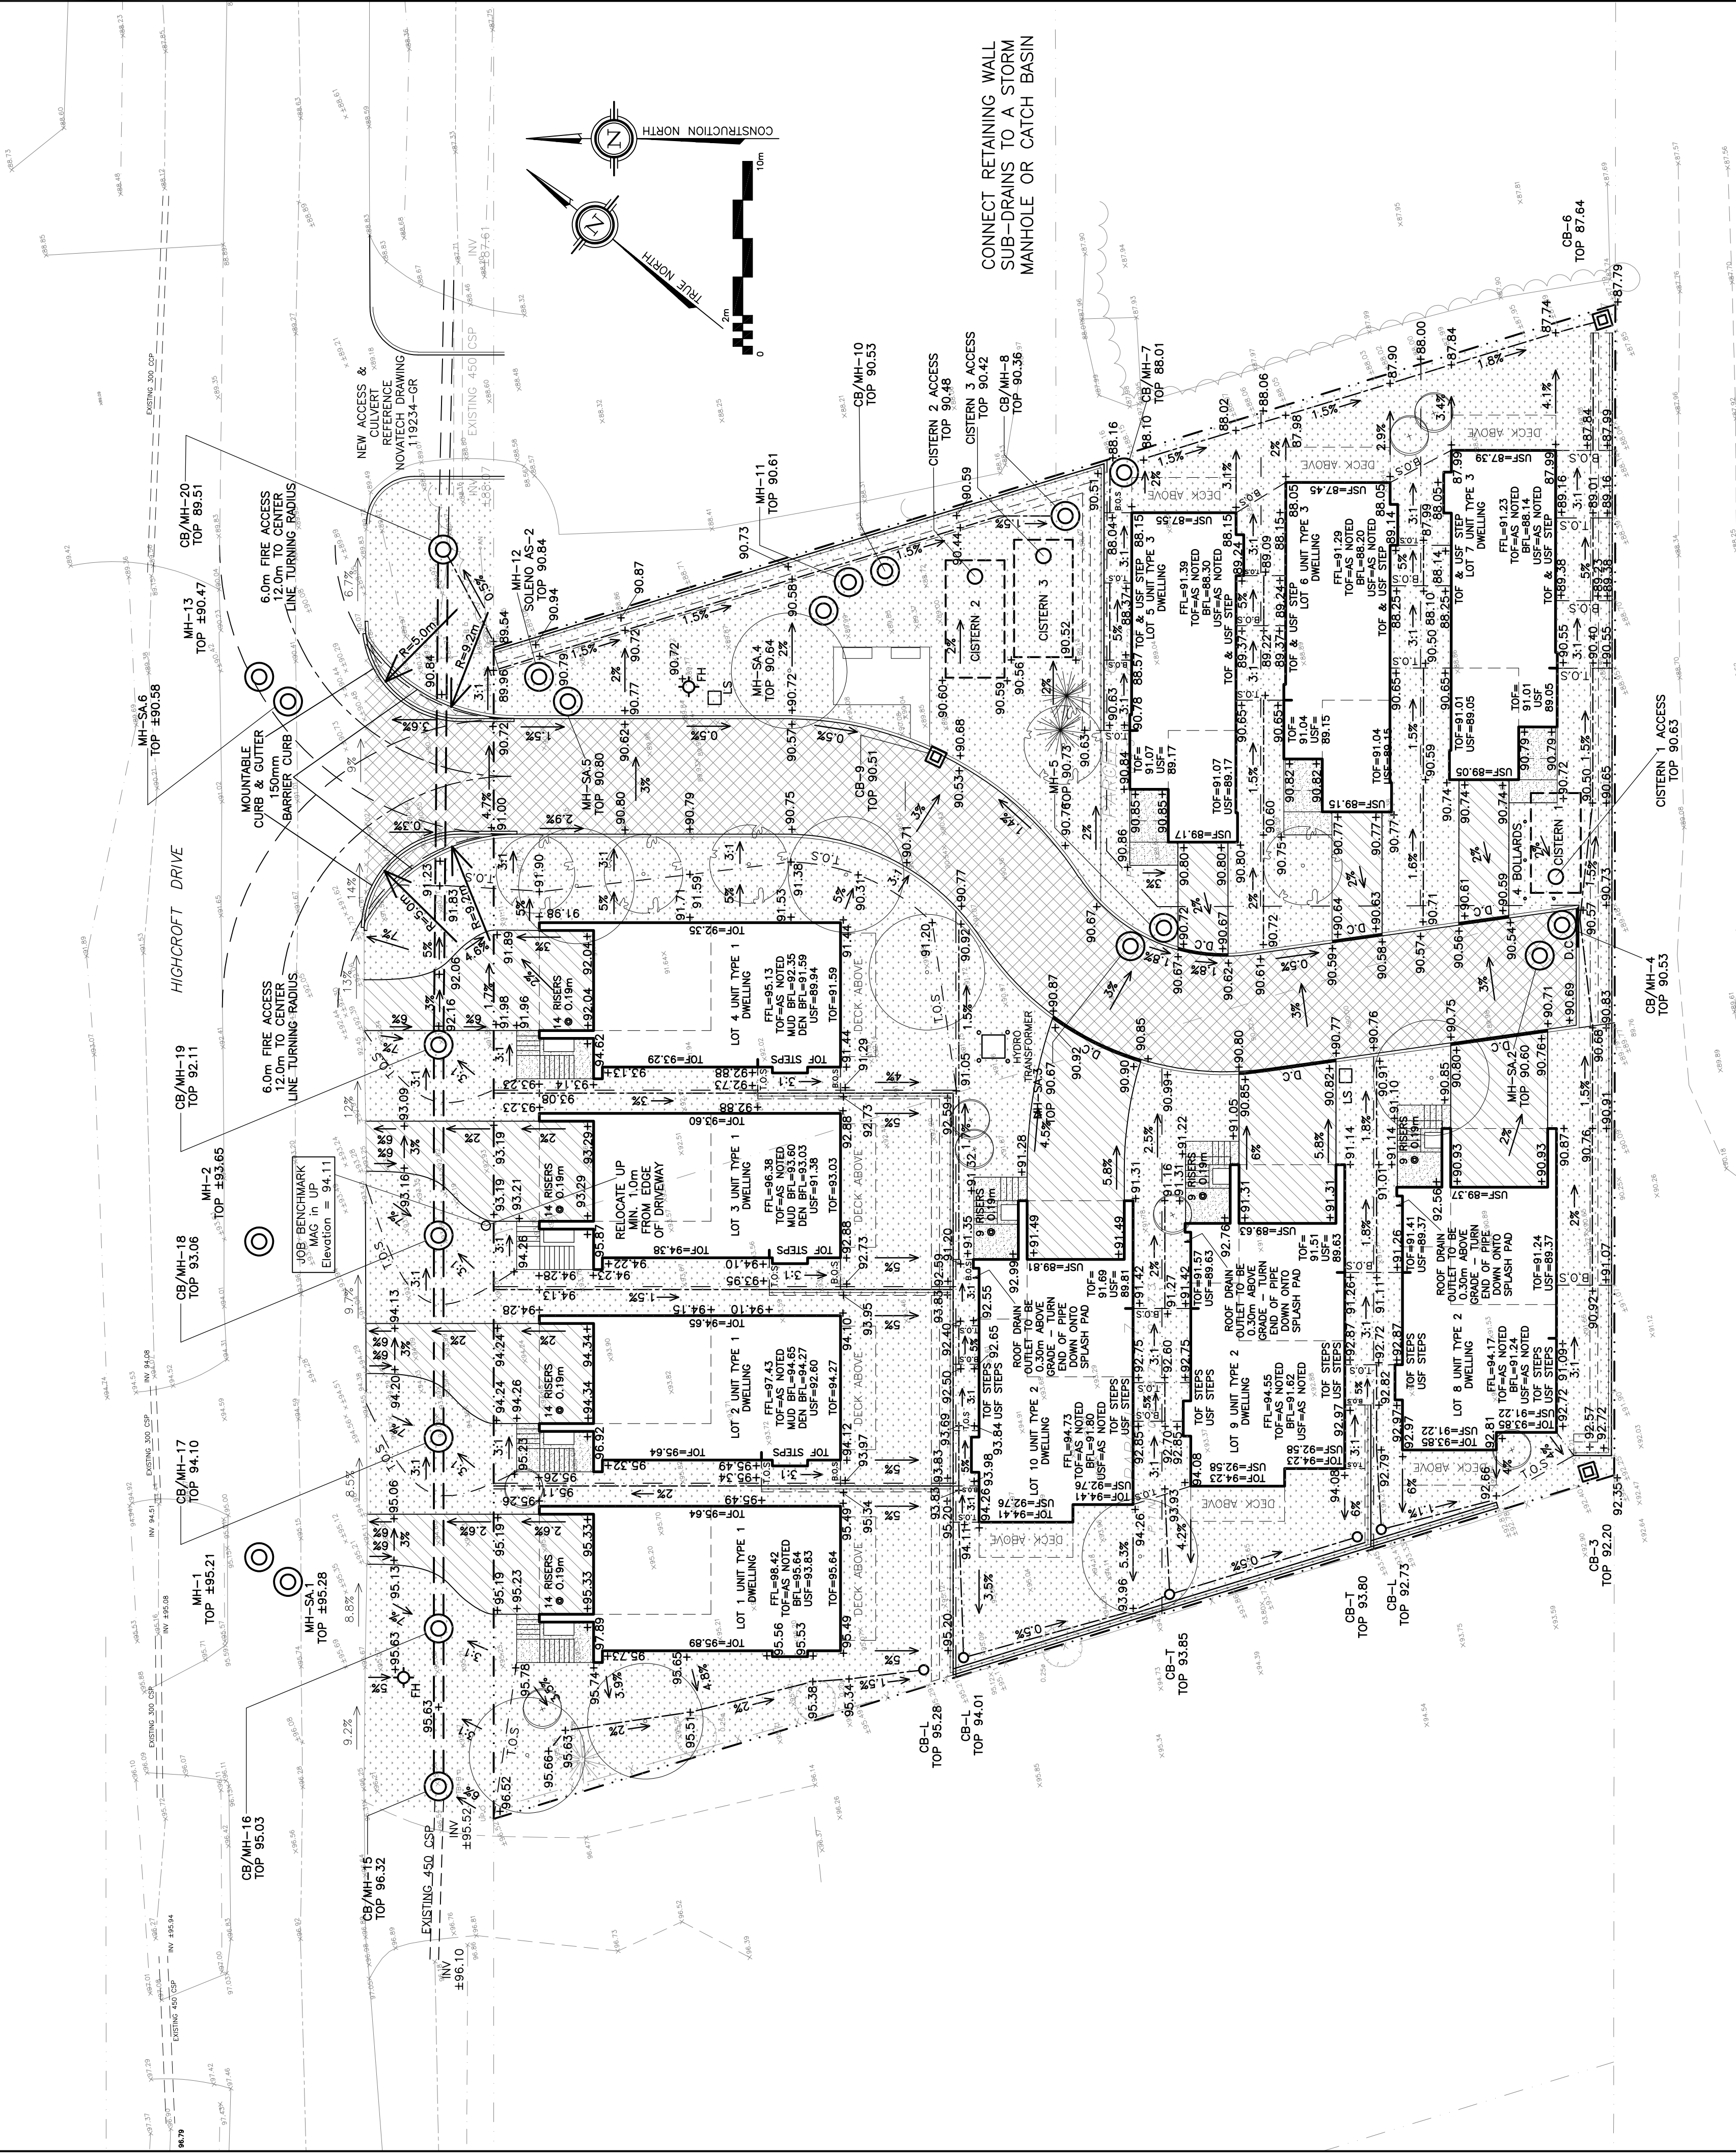

CONNECT RETAINING WALL
SUB-DRAINS TO A STORM
MANHOLE OR CATCH BASIN

REFER TO NOTES & DETAILS
ON DRAWINGS C-6 & C-7

DRAWING LEGEND

- CB CATCH BASIN
- MH MANHOLE
- CB/MH CATCH BASIN/MANHOLE
- EXISTING GRADE ELEVATION
- PROPOSED GRADE ELEVATION
- EXISTING SLOPE OF GRADE
- PROPOSED SLOPE OF GRADE
- TOP OF SLOPE
- B.O.S. BOTTOM OF SLOPE
- CENTERLINE OF SWALE
- PROPERTY LINE
- SILT FENCE BARRIER
- 150mm CURB/DEPRESSED CURB
- LIGHT-DUTY PAVEMENT
- HEAVY-DUTY PAVEMENT
- CONCRETE
- LANDSCAPE
- FFL FIRST FLOOR ELEVATION
- TOF TOP OF FOUNDATION
- BFL BASEMENT FLOOR ELEVATION
- USF UNDERSIDE OF FOOTING


KEY PLAN



D. B. GRAY ENGINEERING INC.
700 Long Point Circle
Ottawa, Ontario
d.gray@dbgrayengineering.com
613-425-8044

PROPOSED
RESIDENTIAL DEVELOPMENT
1164-1166 HIGHCROFT DR.
MANOTICK, ONTARIO

GRADING PLAN

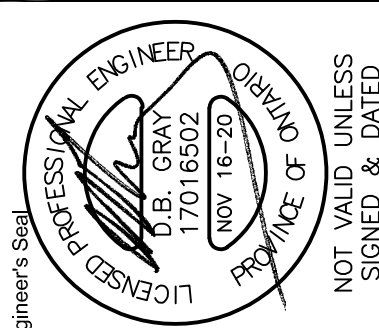

Drawings No.
C-3
of 10