

**OWNER:**  
 NIVO DEVELOPMENTS INC.  
 255 MICHAEL COMPLAND DRIVE  
 OTTAWA, ONTARIO, K2M 0M5  
 613-224-6200

**DRAWING LEGEND**

CB	CATCH BASIN	MH	MANHOLE	CB/MH	CATCH BASIN/MANHOLE	E	EXISTING GRADE ELEVATION	P	PROPOSED GRADE ELEVATION			
-0.75		2%		2%		1.0 S		TOP OF GRADE	1.0 S			TOP OF GRADE
1.0 S		1.0 S		B.O.S		---		BOTTOM OF GRADE	---		---	PROPERTY LINE
---		---		---		---		CENTERLINE OF SWALE	---		---	SILT FENCE BARRIER
---		---		D.C		---		150mm CURB/DEPRESSED CURB	---		---	150mm CURB/DEPRESSED CURB
---		---		---		---		LIGHT-DUTY PAVEMENT	---		---	LIGHT-DUTY PAVEMENT
---		---		---		---		HEAVY-DUTY PAVEMENT	---		---	HEAVY-DUTY PAVEMENT
---		---		---		---		CONCRETE	---		---	CONCRETE
---		---		---		---		LANDSCAPE	---		---	LANDSCAPE
FFL	FIRST FLOOR ELEVATION	TOP	TOP OF FOUNDATION	BFL	BASEMENT FLOOR ELEVATION	USF	UNDERSIDE OF FOOTING					

**KEY PLAN**





No.	DATE	REVISION
6	NOV 16-20	RE-ISSUED FOR APPROVAL
5	JUN 18-20	RE-ISSUED FOR APPROVAL
4	MAY 6-20	ISSUED FOR COORDINATION
3	SEP 27-19	RE-ISSUED FOR APPROVAL
2	AUG 9-19	ISSUED FOR APPROVAL
1	JUN 14-19	PRELIMINARY

**D. B. GRAY ENGINEERING INC.**  
 Surveying Management - Consulting - Planning - Design & Construction Services - Estimating  
 700 Long Point Circle  
 Ottawa, Ontario  
 613-425-8044  
 info@dbgrayengineering.com

**PROPOSED  
 RESIDENTIAL DEVELOPMENT  
 1164-1166 HIGHCROFT DR.  
 MANOTICK, ONTARIO**

**RETAINING WALLS**

Engineer's Seal  
  
 Drawing No. **C-4**  
 of **10**

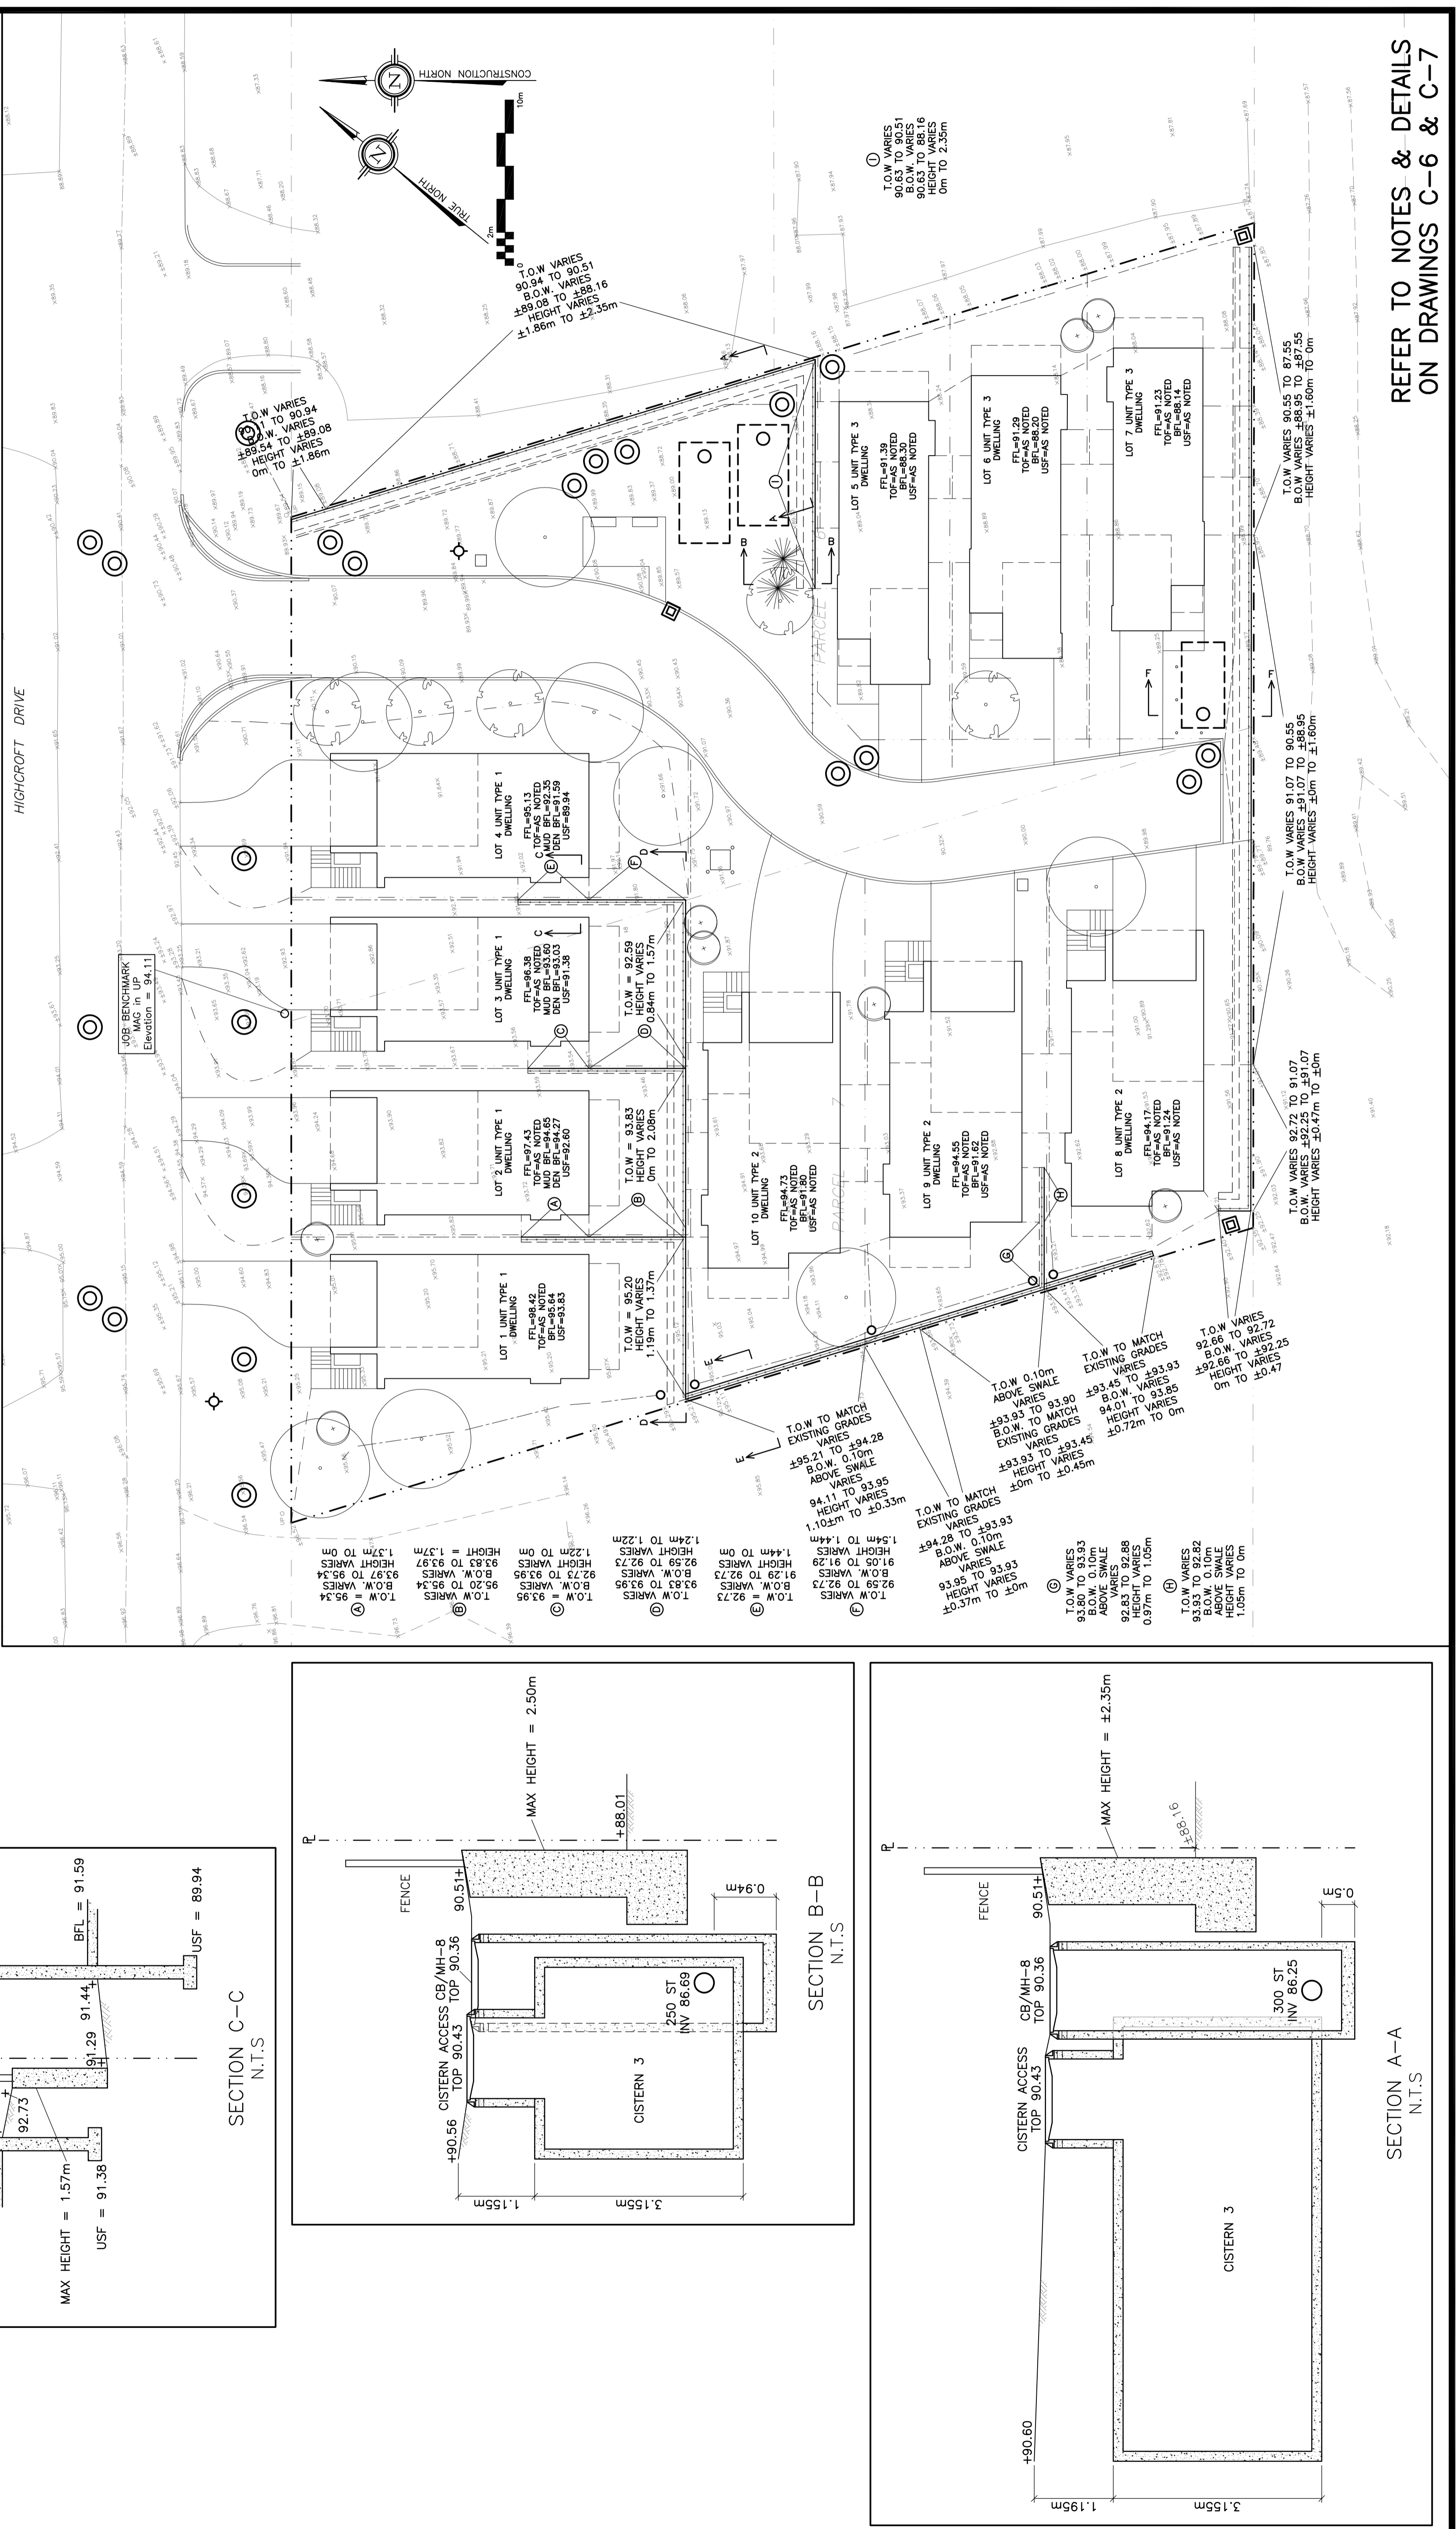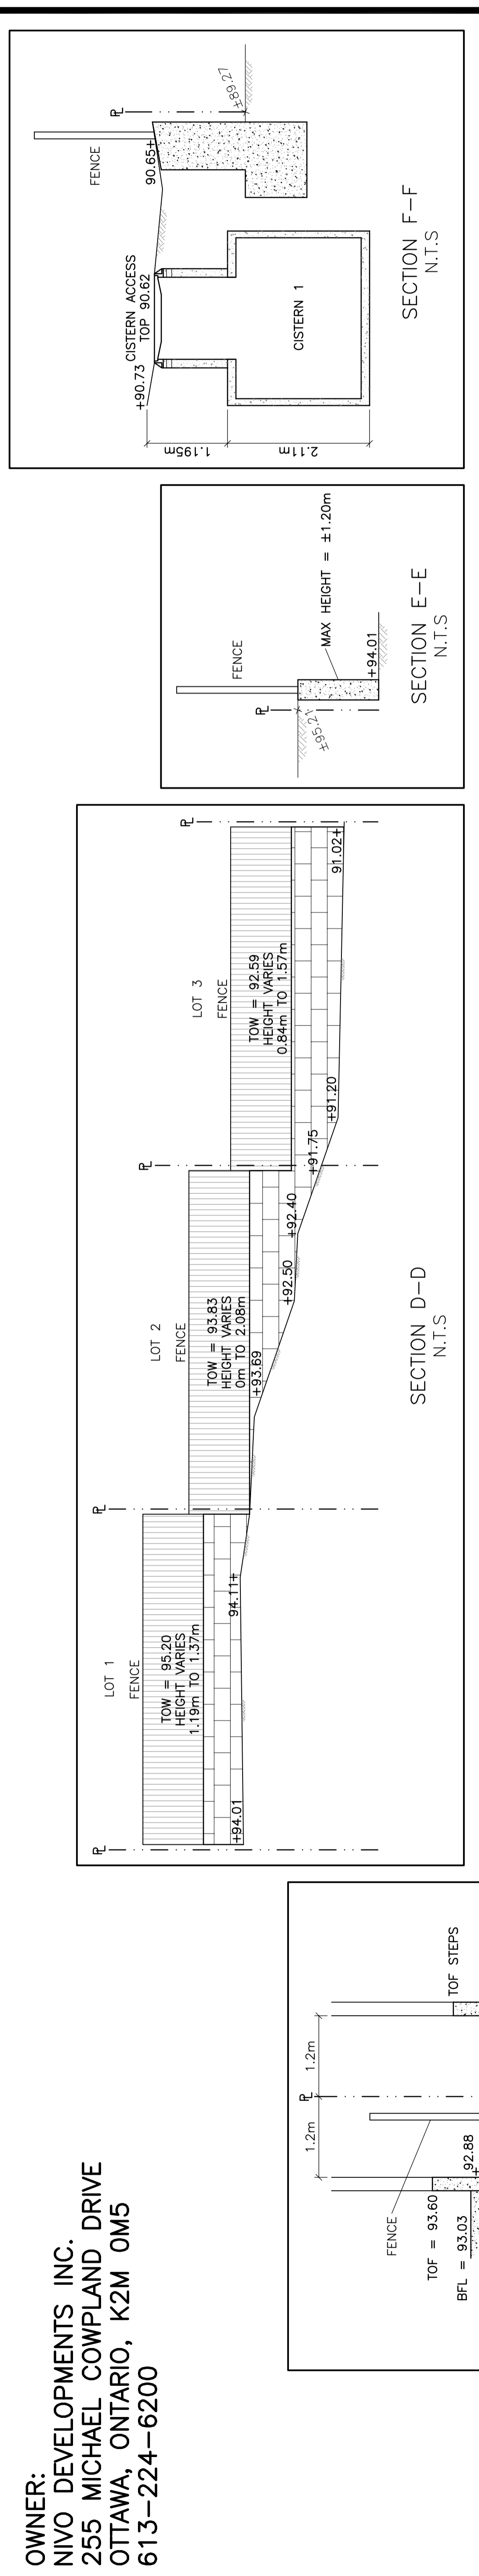

**REFER TO NOTES & DETAILS  
 ON DRAWINGS C-6 & C-7**