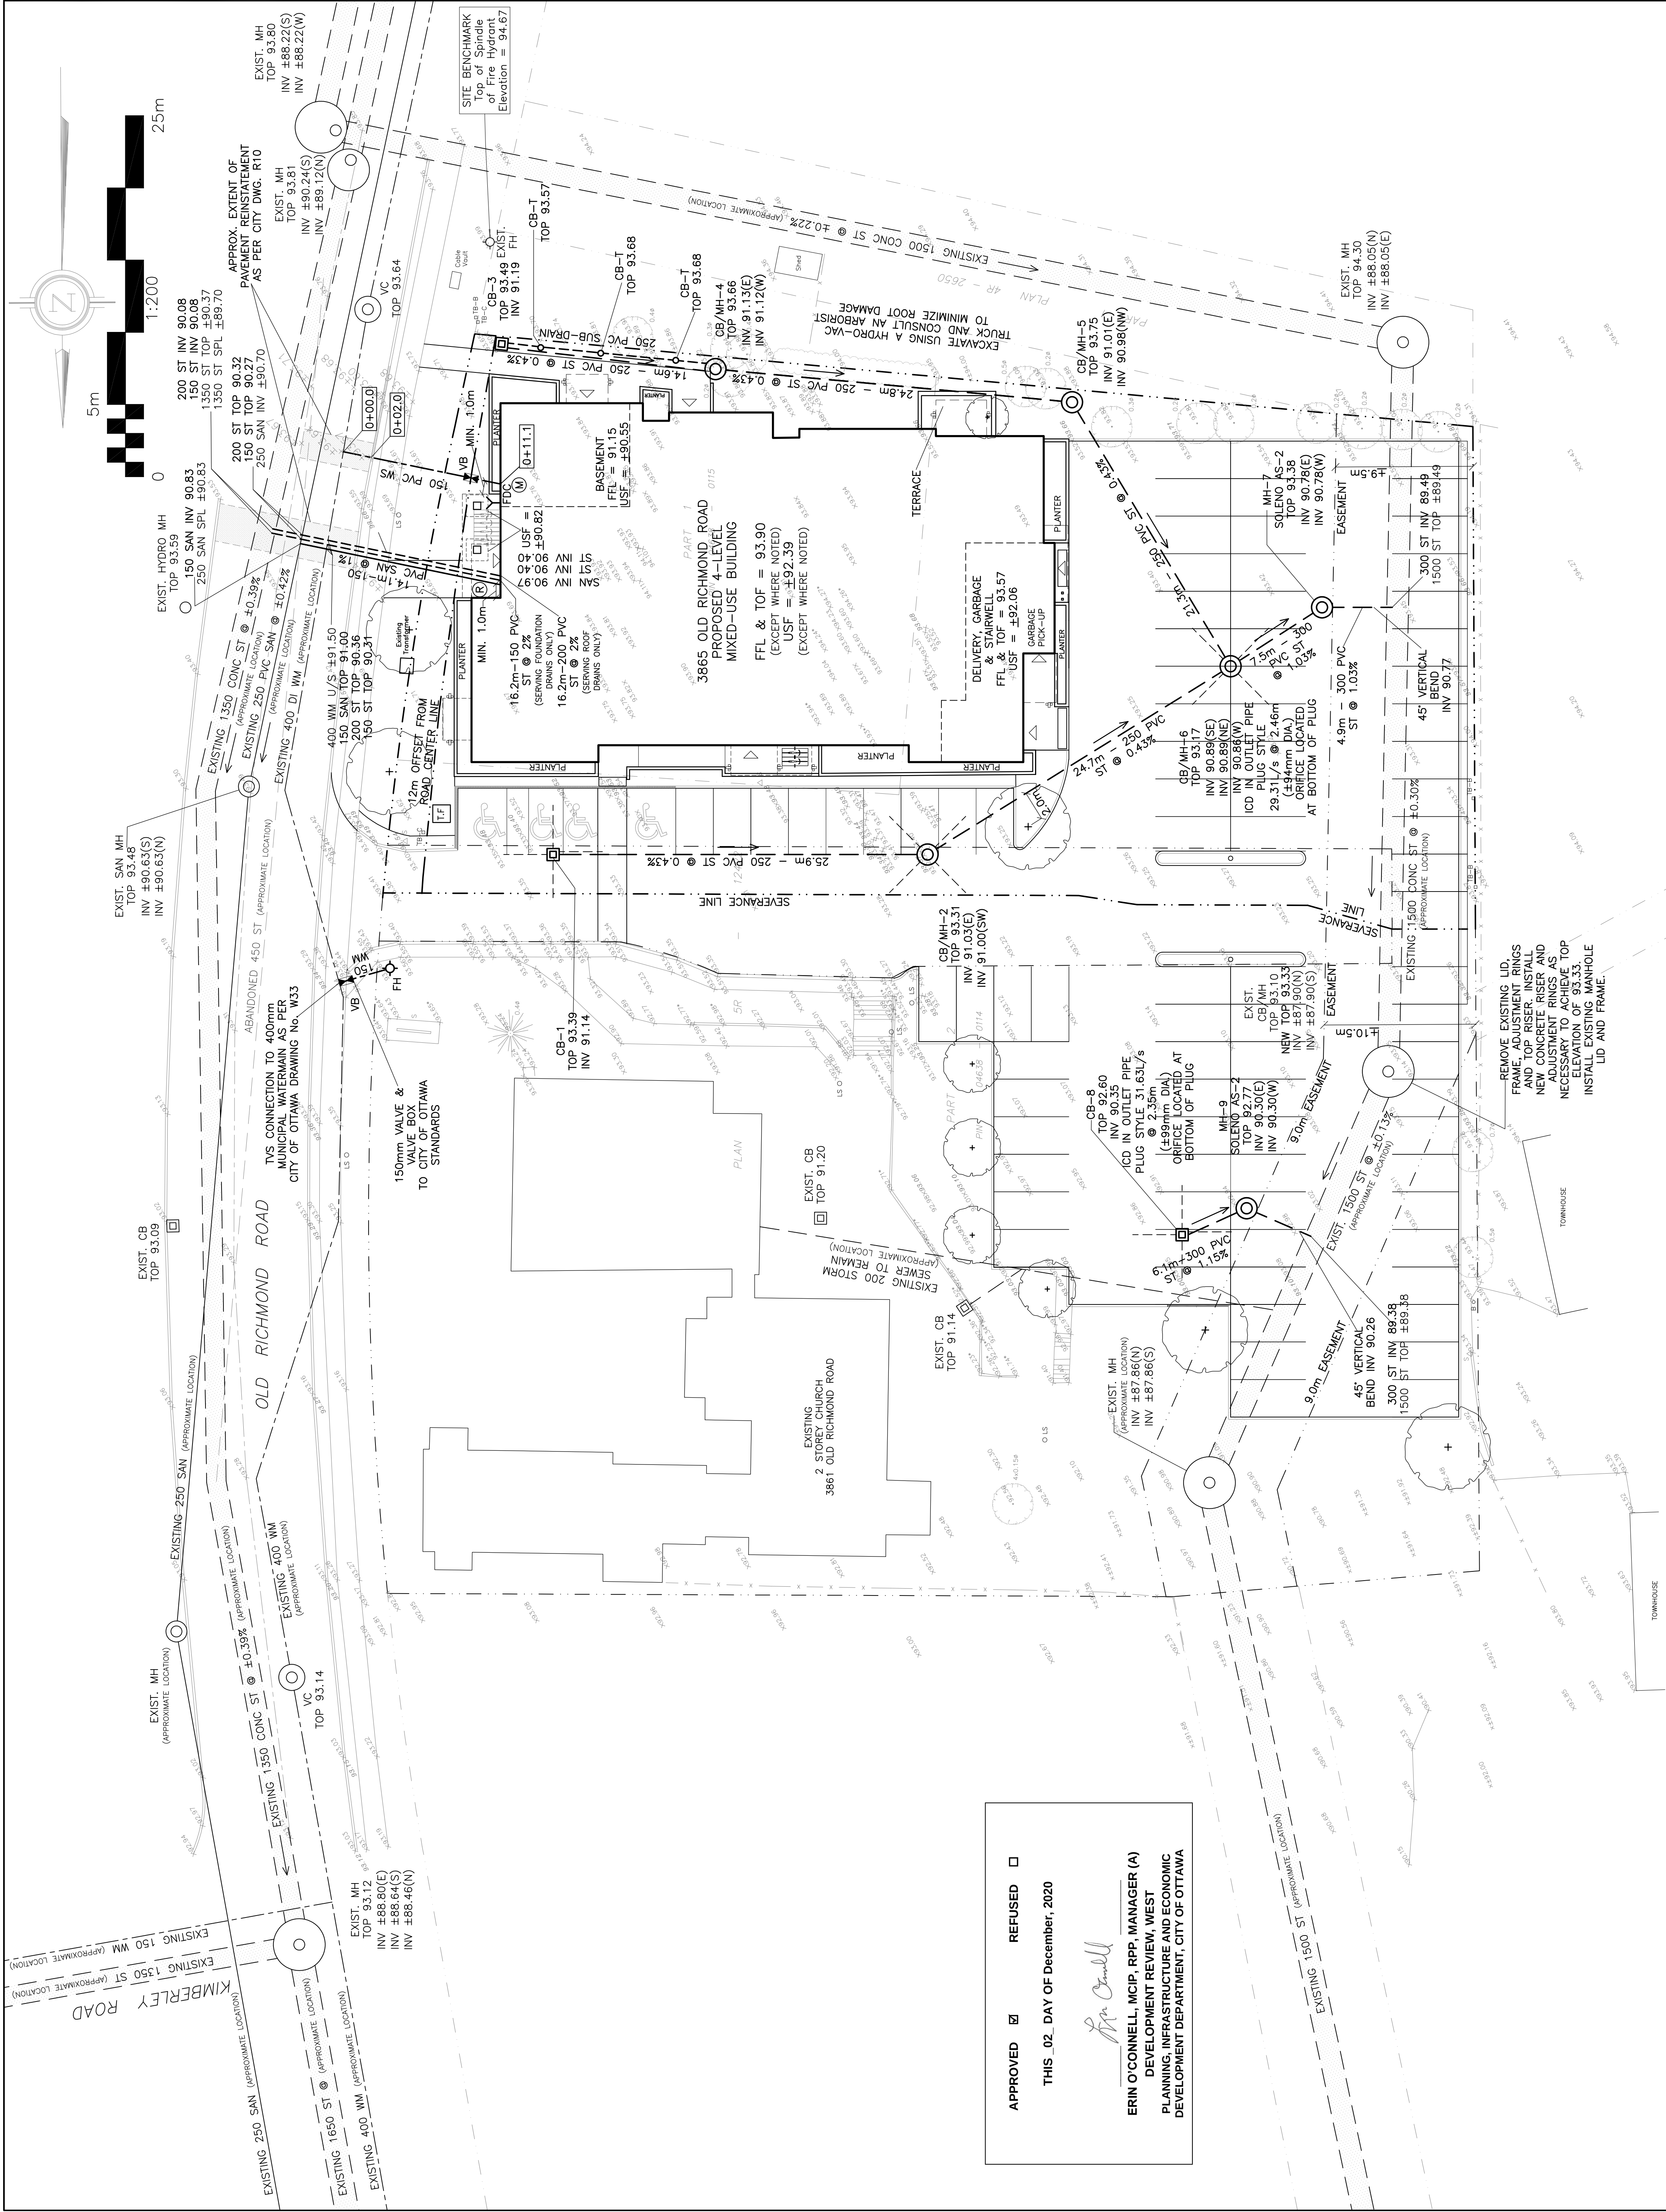


[illegible]


D. B. GRAY ENGINEERING INC.
Stormwater Management • Grading & Drainage • Storm & Sanitary Sewers • Basement

700 Long Point Circle 613-425-8044
Ottawa, Ontario d.gray@dbgrayengineering.com

Project
PROPOSED 3 STOREY
MIXED USE BUILDING
3865 OLD RICHMOND ROAD
OTTAWA, ONTARIO

Drawing Title

SITE SERVICING PLAN

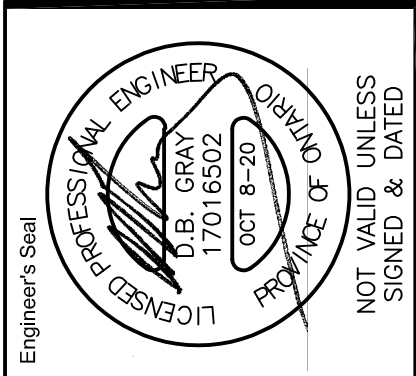

Drawn	D.B.G.
Hor. Scale	1:200
Vert. Scale	
Date	APR 22-20
Job No.	19022