


CB	CATCH BASIN
MH	MANHOLE
CB/MH	CATCH BASIN/MANHOLE
SPL	SPRINGLINE OF PIPE
INV	INVERT OF PIPE
SD	SUBDRAIN IN CB
SD	SUBDRAIN IN CB/MH
SAN	SANITARY SEWER
ST	STORM SEWER
WS/WM	WATER SERVICE/WATERMAIN
CS	CURB STOP & STANDPOST
VP	VALVE & VALVE BOX
FH	FIRE HYDRANT
FDC	FIRE DEPARTMENT CONNECTION
RD	ROOF DRAIN
WM	WATER METER
RE	REMOTE WATER METER READOUT
GE	EXISTING GRADE ELEVATION
PG	PROPOSED GRADE ELEVATION
ES	EXISTING SLOPE OF GRADE
PS	PROPOSED SLOPE OF GRADE
EF	EMERGENCY OVERLAND FLOW
B.O.S.	BOTTOM OF SLOPE
---	CENTRELINE OF SHALE
---	PROPERTY LINE
---	SILT FENCE BARRIER
---	CONC. CURB/DEPRESSED CURB (150mm EXCEPT WHERE NOTED)
---	D.C.
---	LIGHT-DUTY PAVEMENT
---	HEAVY-DUTY PAVEMENT
---	TWY
F1	FIRST FLOOR ELEVATION
B1	BASEMENT FLOOR ELEVATION
USF	UNDERSIDE OF FOOTING

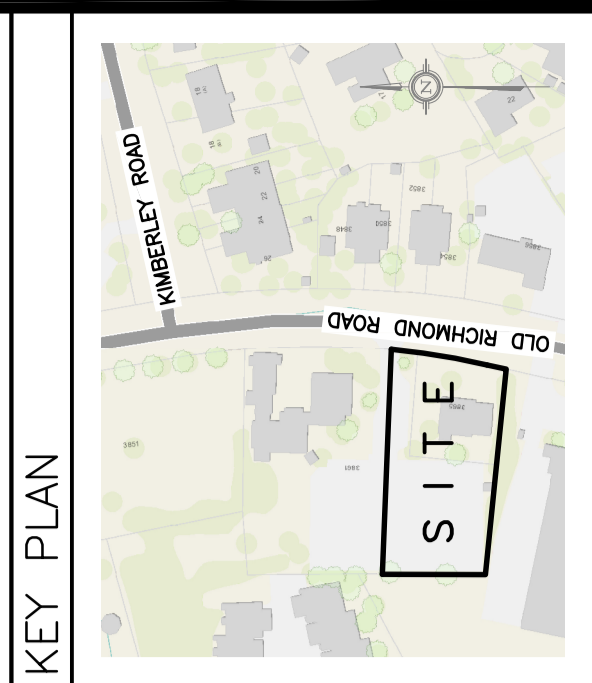

No.	DATE	REVISION
1	APR 22-20	ISSUED FOR APPROBATION
2	APR 28-20	ISSUED FOR APPROVAL
3	JUL 28-20	RE-ISSUED FOR APPROVAL
4	OCT 8-20	RE-ISSUED FOR APPROVAL

D. B. GRAY ENGINEERING INC.
 Surveying, Planning, Consulting & Engineering - Storm & Sanitary Sewers - Infrastructure
 700 Long Point Circle
 Ottawa, Ontario
 416-463-8044
 613-425-8044
 dgray@dbgrayengineering.com

PROPOSED 3 STOREY MIXED USE BUILDING
 3865 OLD RICHMOND ROAD
 OTTAWA, ONTARIO

Drawing Title
EXISTING CONDITIONS, REMOVALS & DECOMMISSIONING

Engineer's Seal

 Drawing No. **C-2 of 7**
 NOT VALID UNLESS SIGNED & DATED

APPROVED REFUSED
 THIS 02 DAY OF December, 2020

ERIN O'CONNELL, MCP, RPP, MPP, MANAGER (A)
 DEVELOPMENT REVIEW, WEST
 PLANNING, INFRASTRUCTURE AND ECONOMIC
 DEVELOPMENT DEPARTMENT, CITY OF OTTAWA