
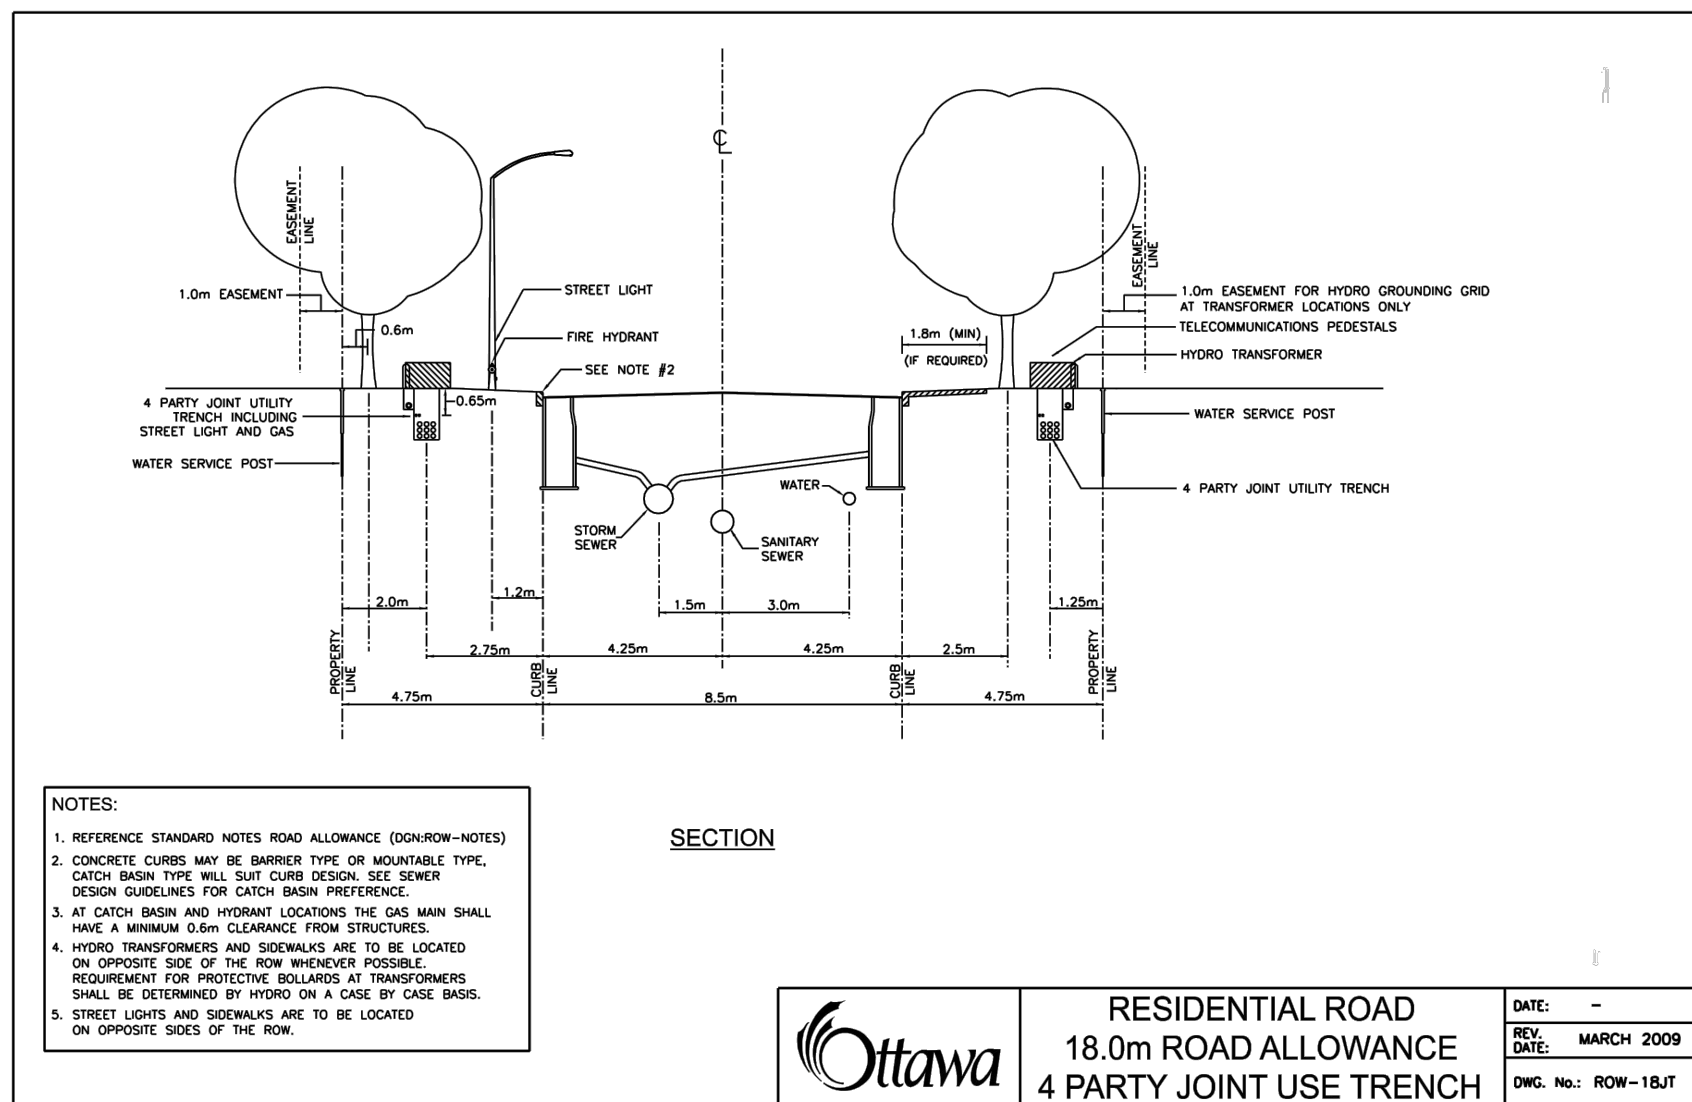
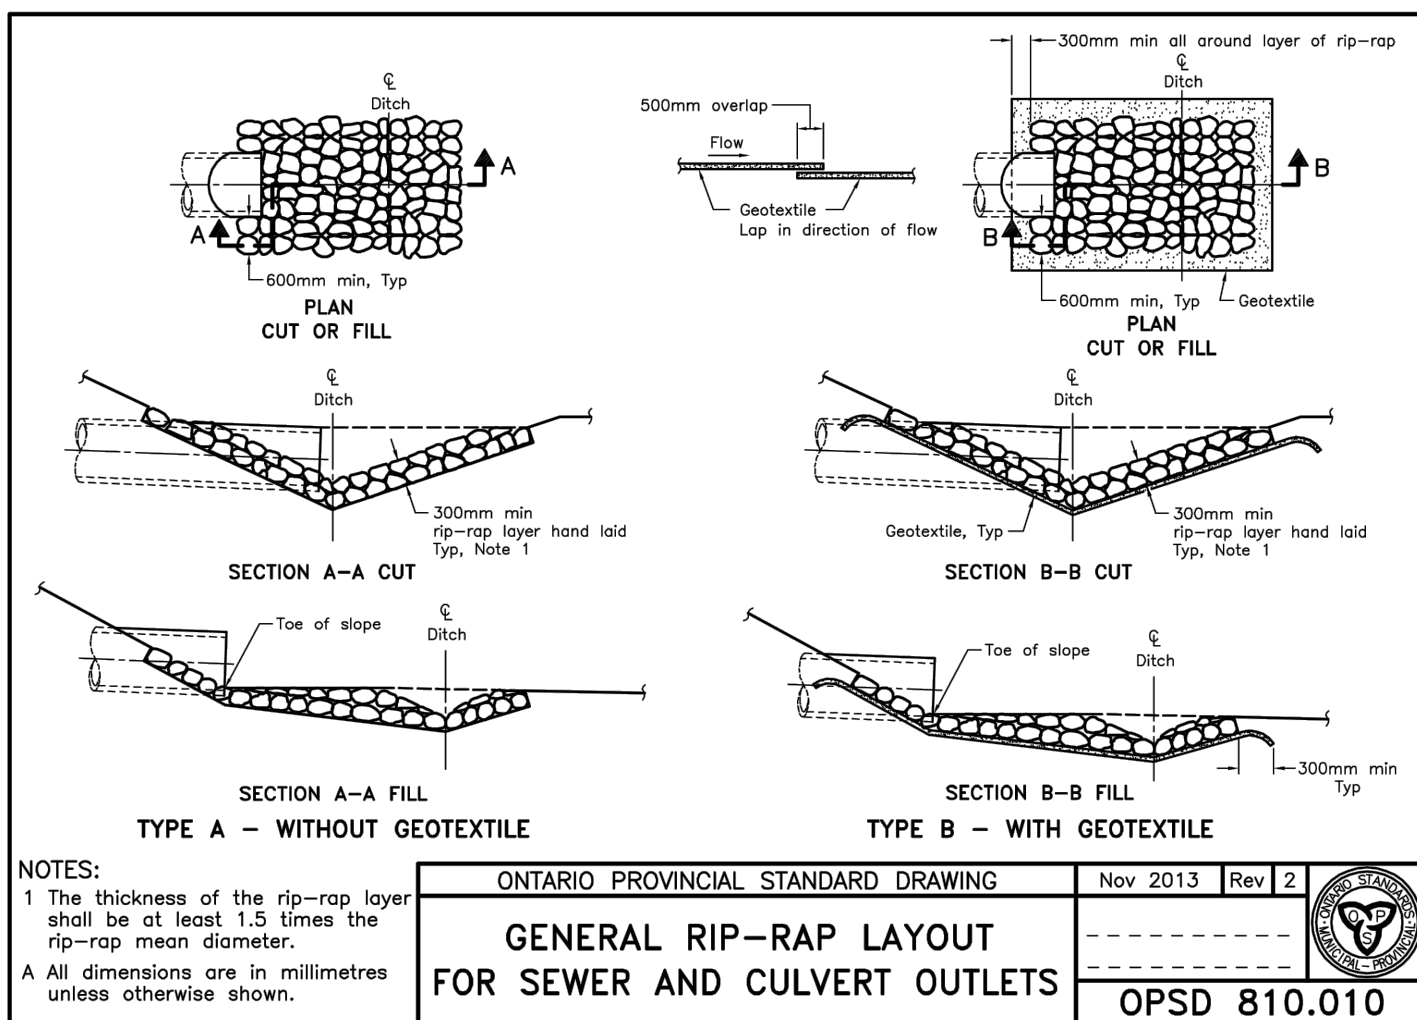
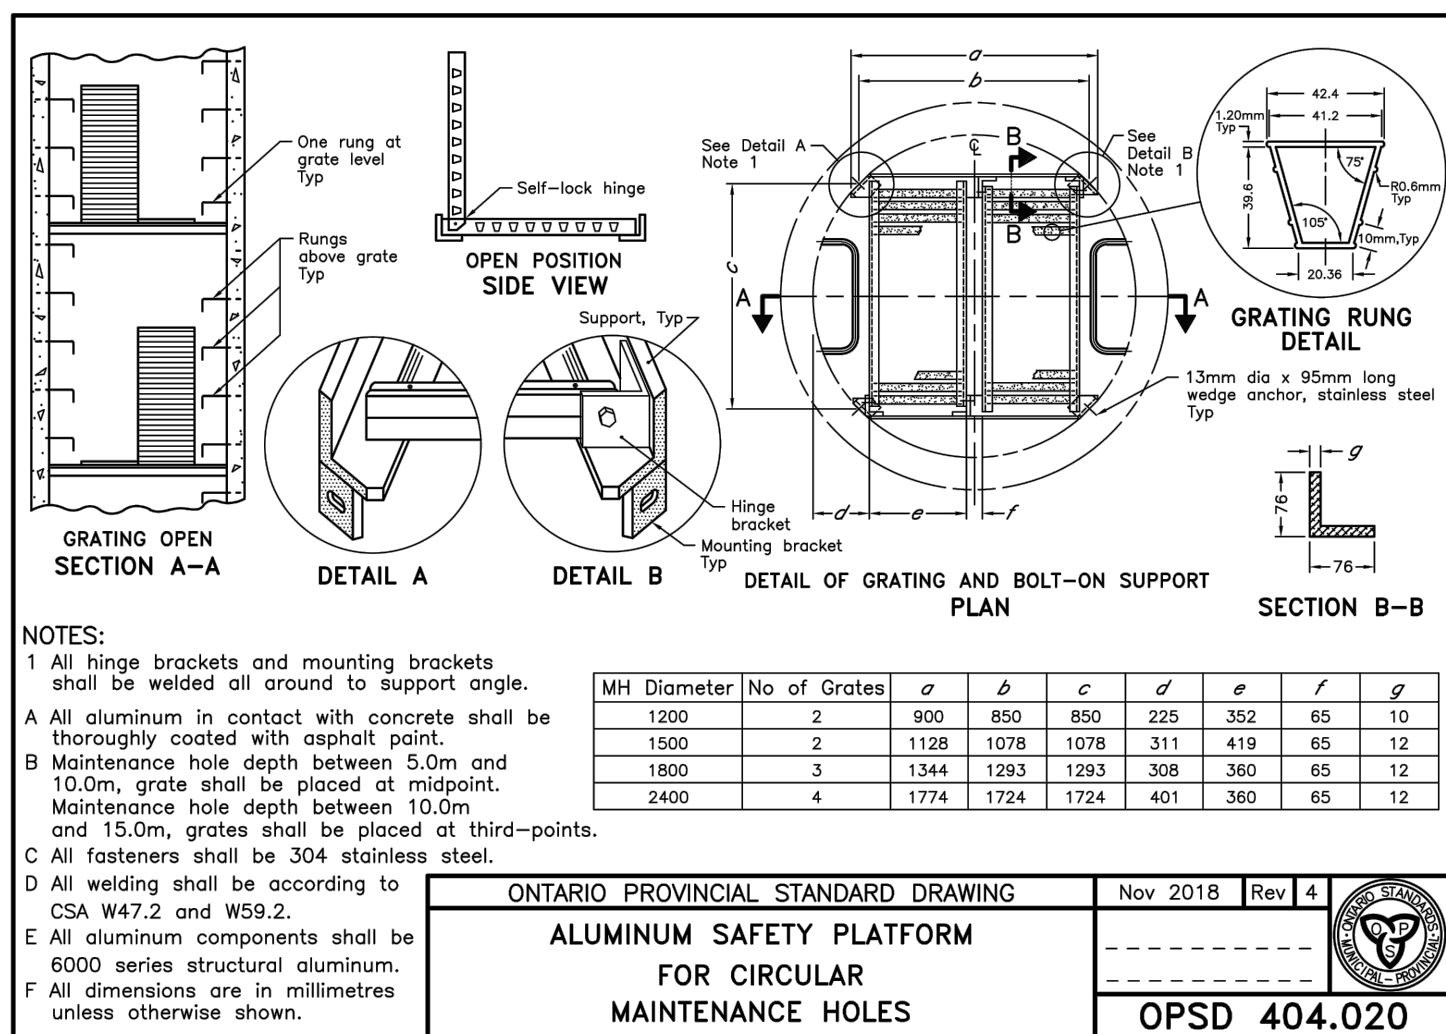
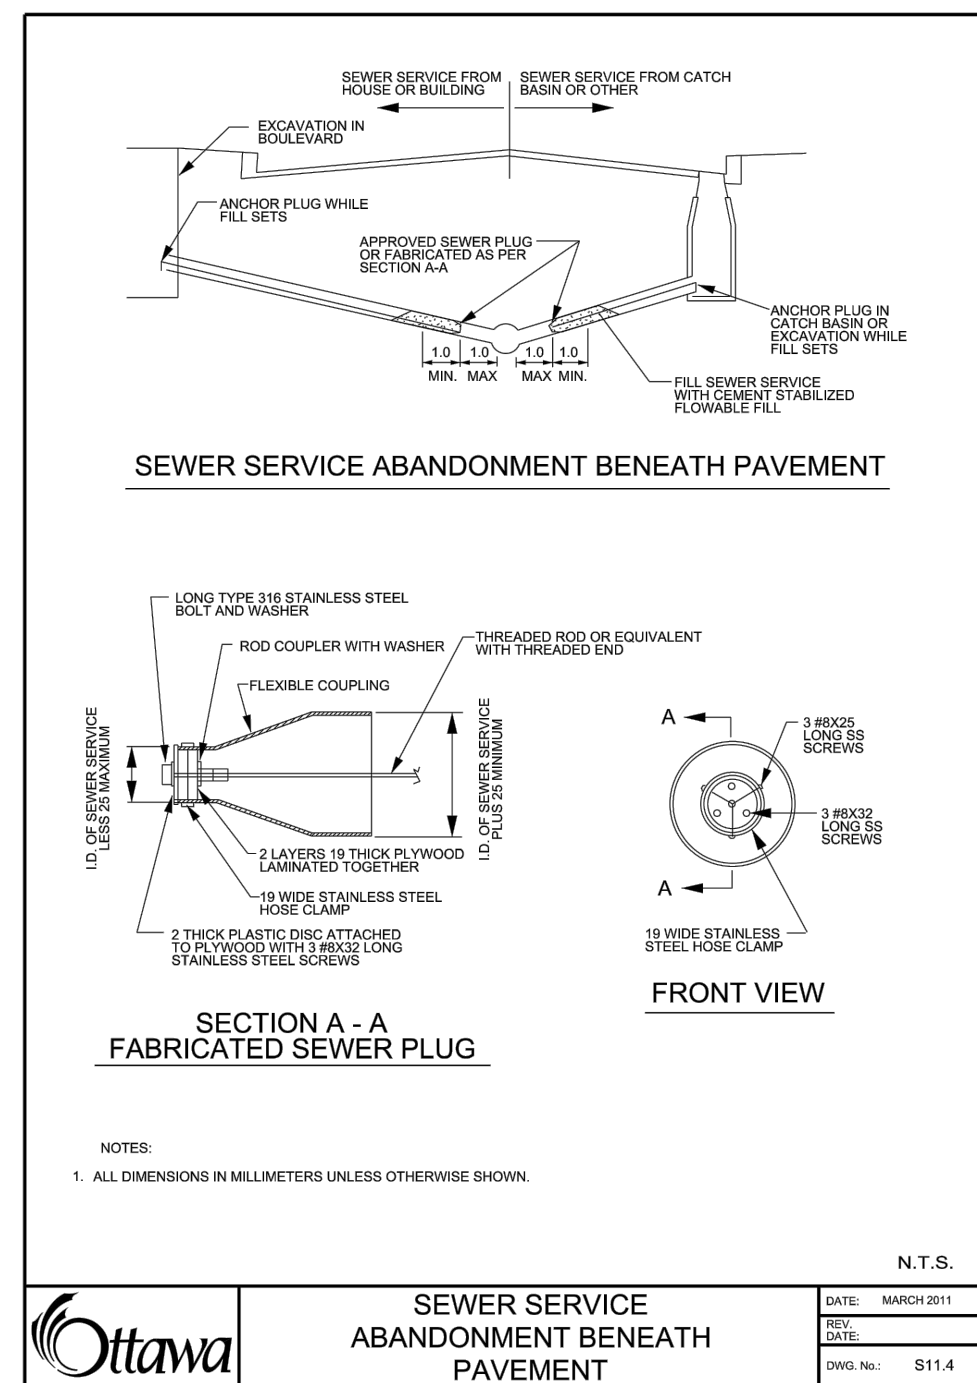
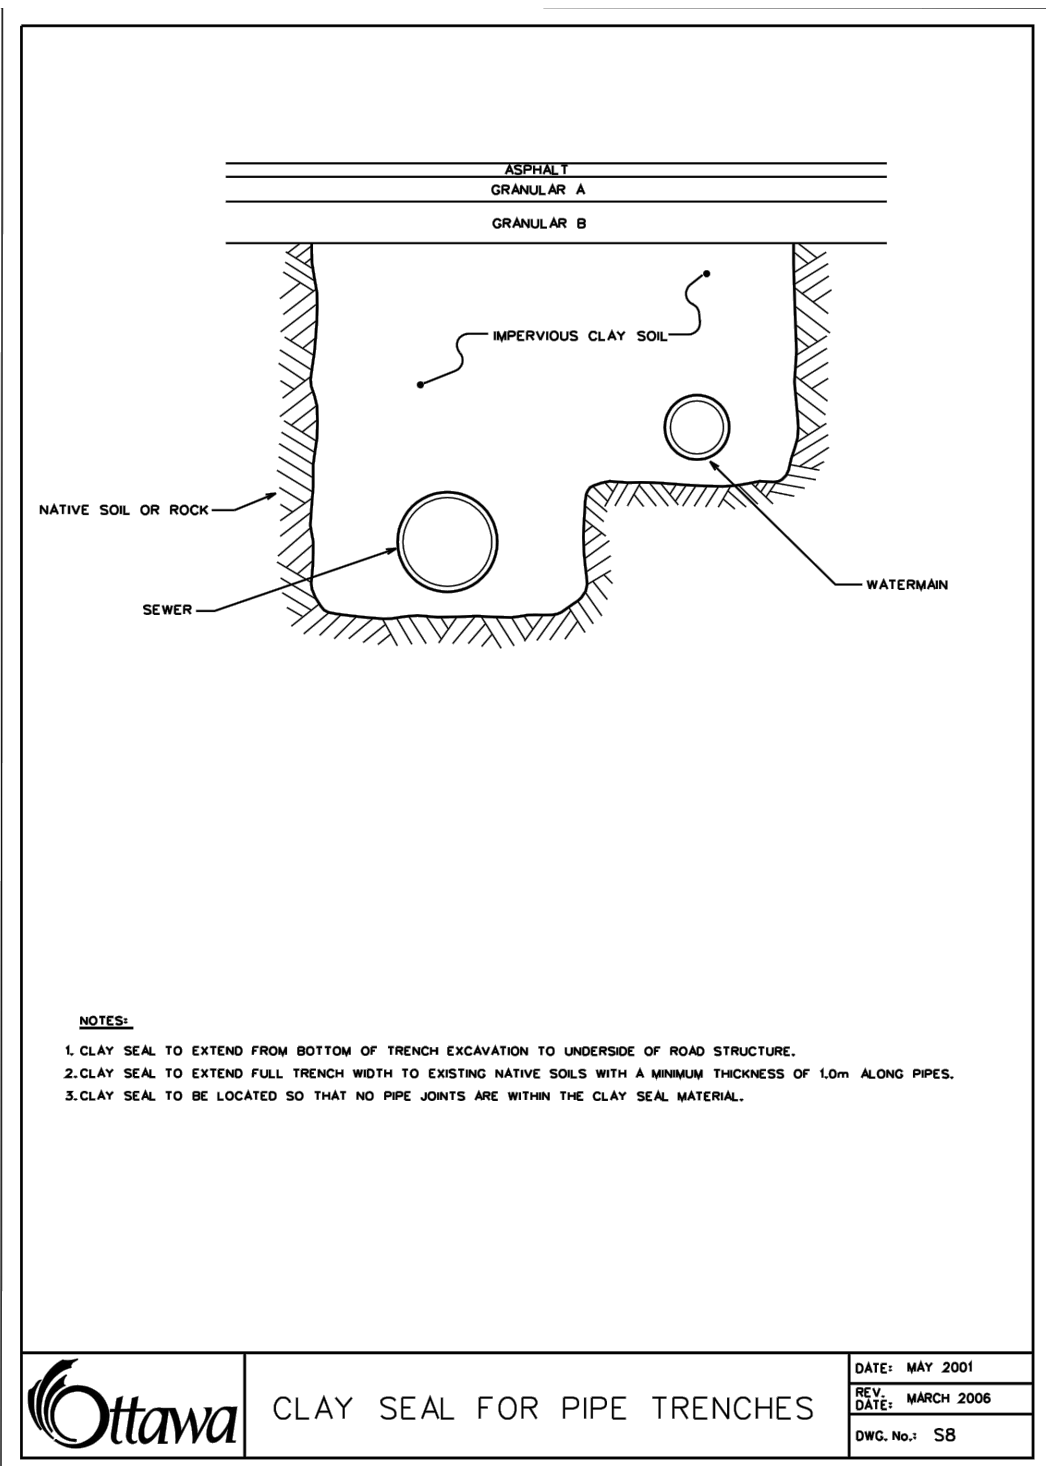
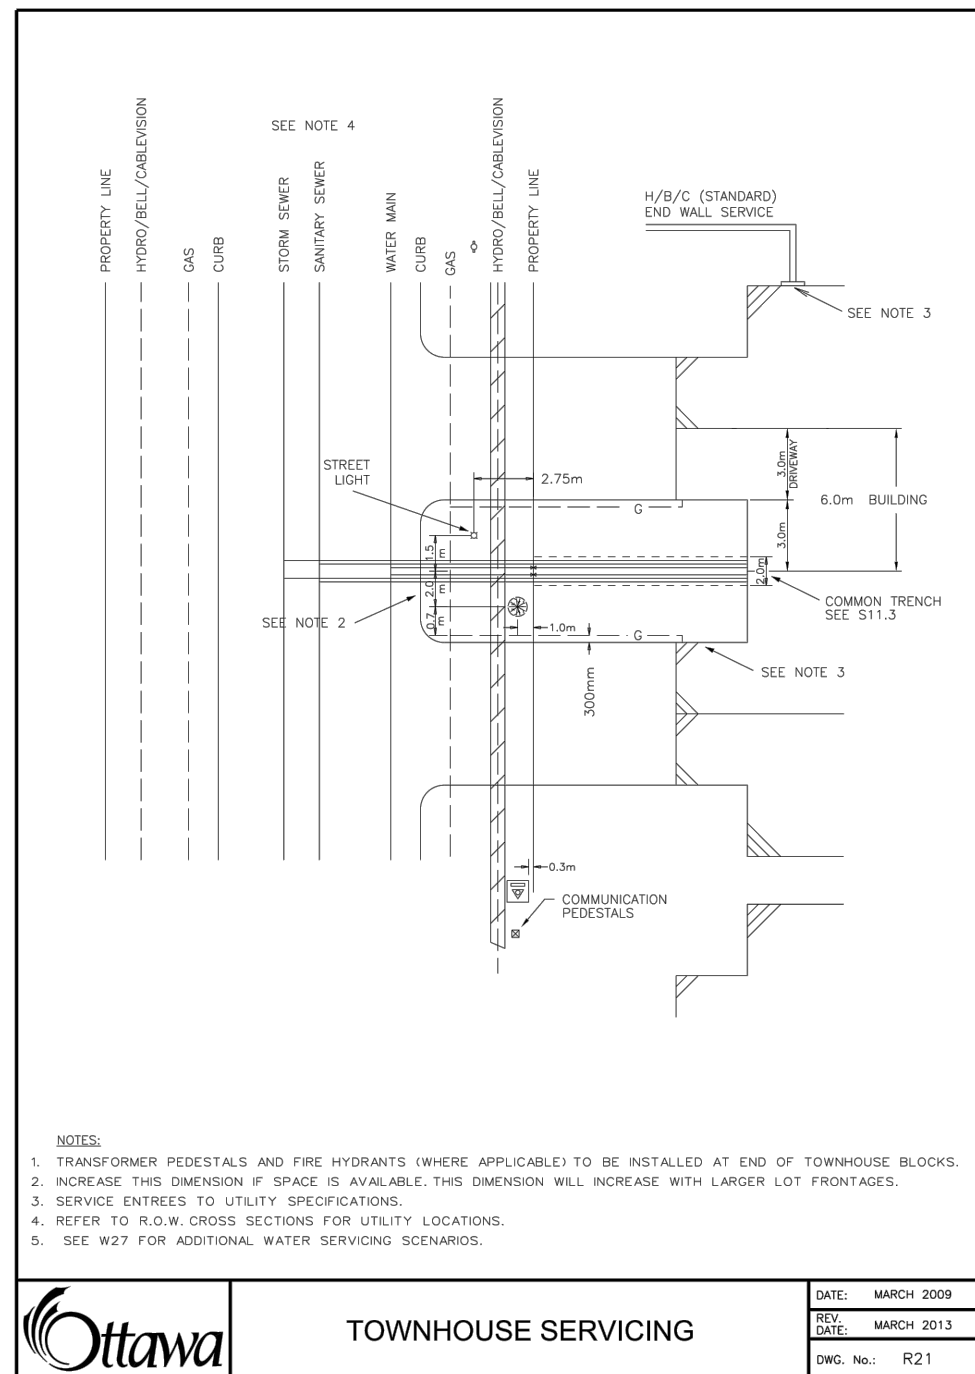


Copyright Reserved

The Contractor shall verify and be responsible for all dimensions. DO NOT scale the drawing - any errors or omissions shall be reported to Stantec without delay.
The Copyrights to all designs and drawings are the property of Stantec. Reproduction or use for any purpose other than that authorized by Stantec is forbidden.

Legend

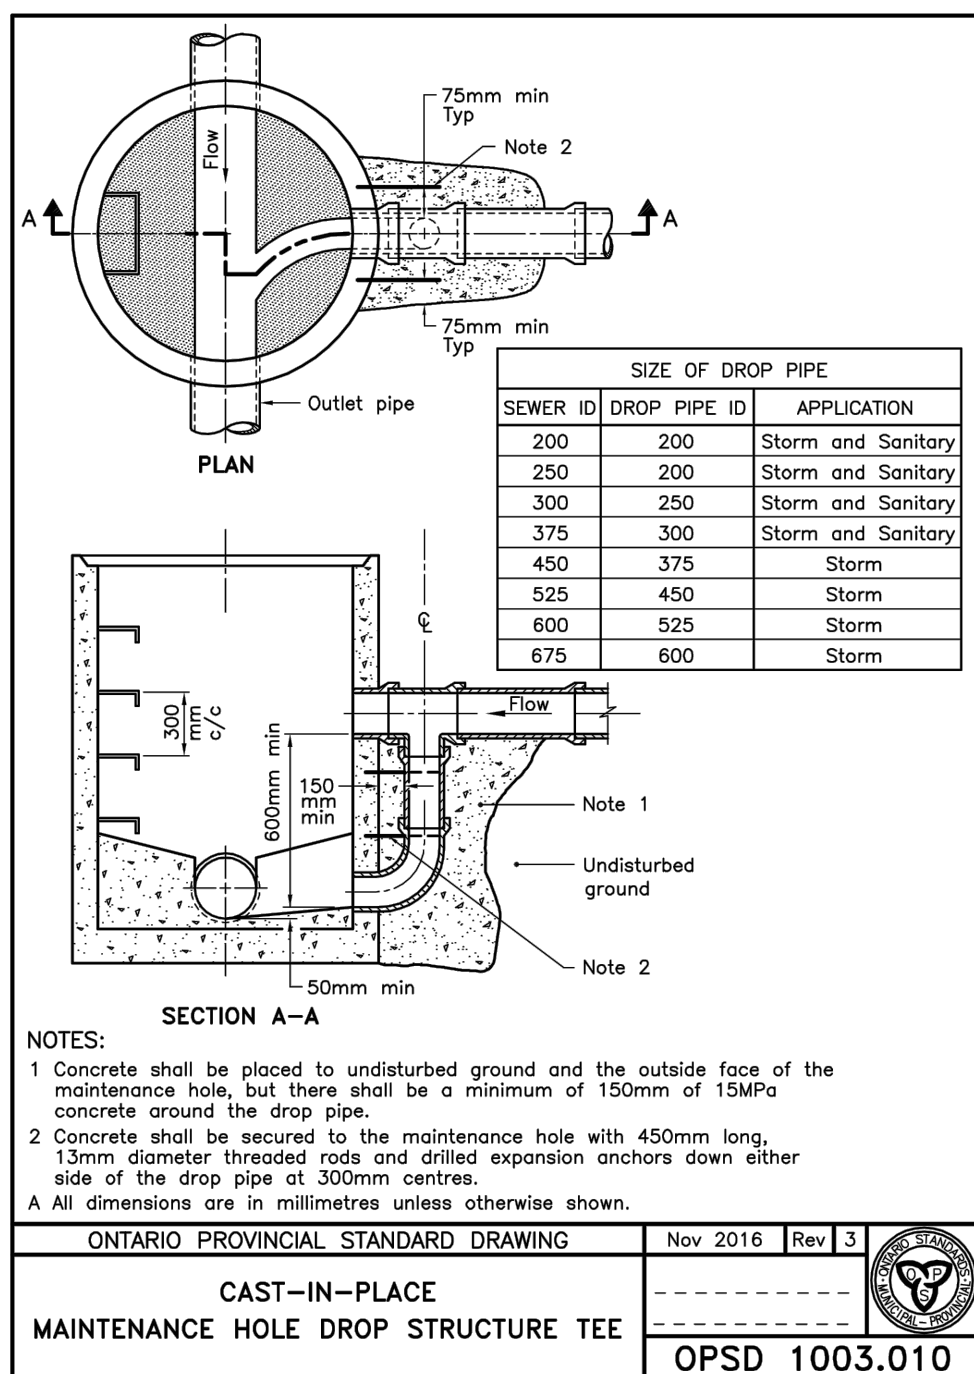

1	ISSUED FOR SPA	JP	DT	20.12.16
Revision		By	Appd.	YY.MM.DD
File Name:	160401585-DB	JP	DT/SG	JP
		Dwn.	Chkd.	Dgn.
Permit-Seal				YY.MM.DD

Client/Project

RICHRAFT GROUP OF COMPANIES
2280 ST. LAURENT BLVD

PROPOSED RESIDENTIAL DEVELOPMENT
TRAILEDGE BLOCK 193 & 194
OTTAWA, ON

Title

DETAILS SHEET

Project No.	Scale
160401585	
Drawing No.	Sheet
DS-1	8 of 11
	Revision
	1