


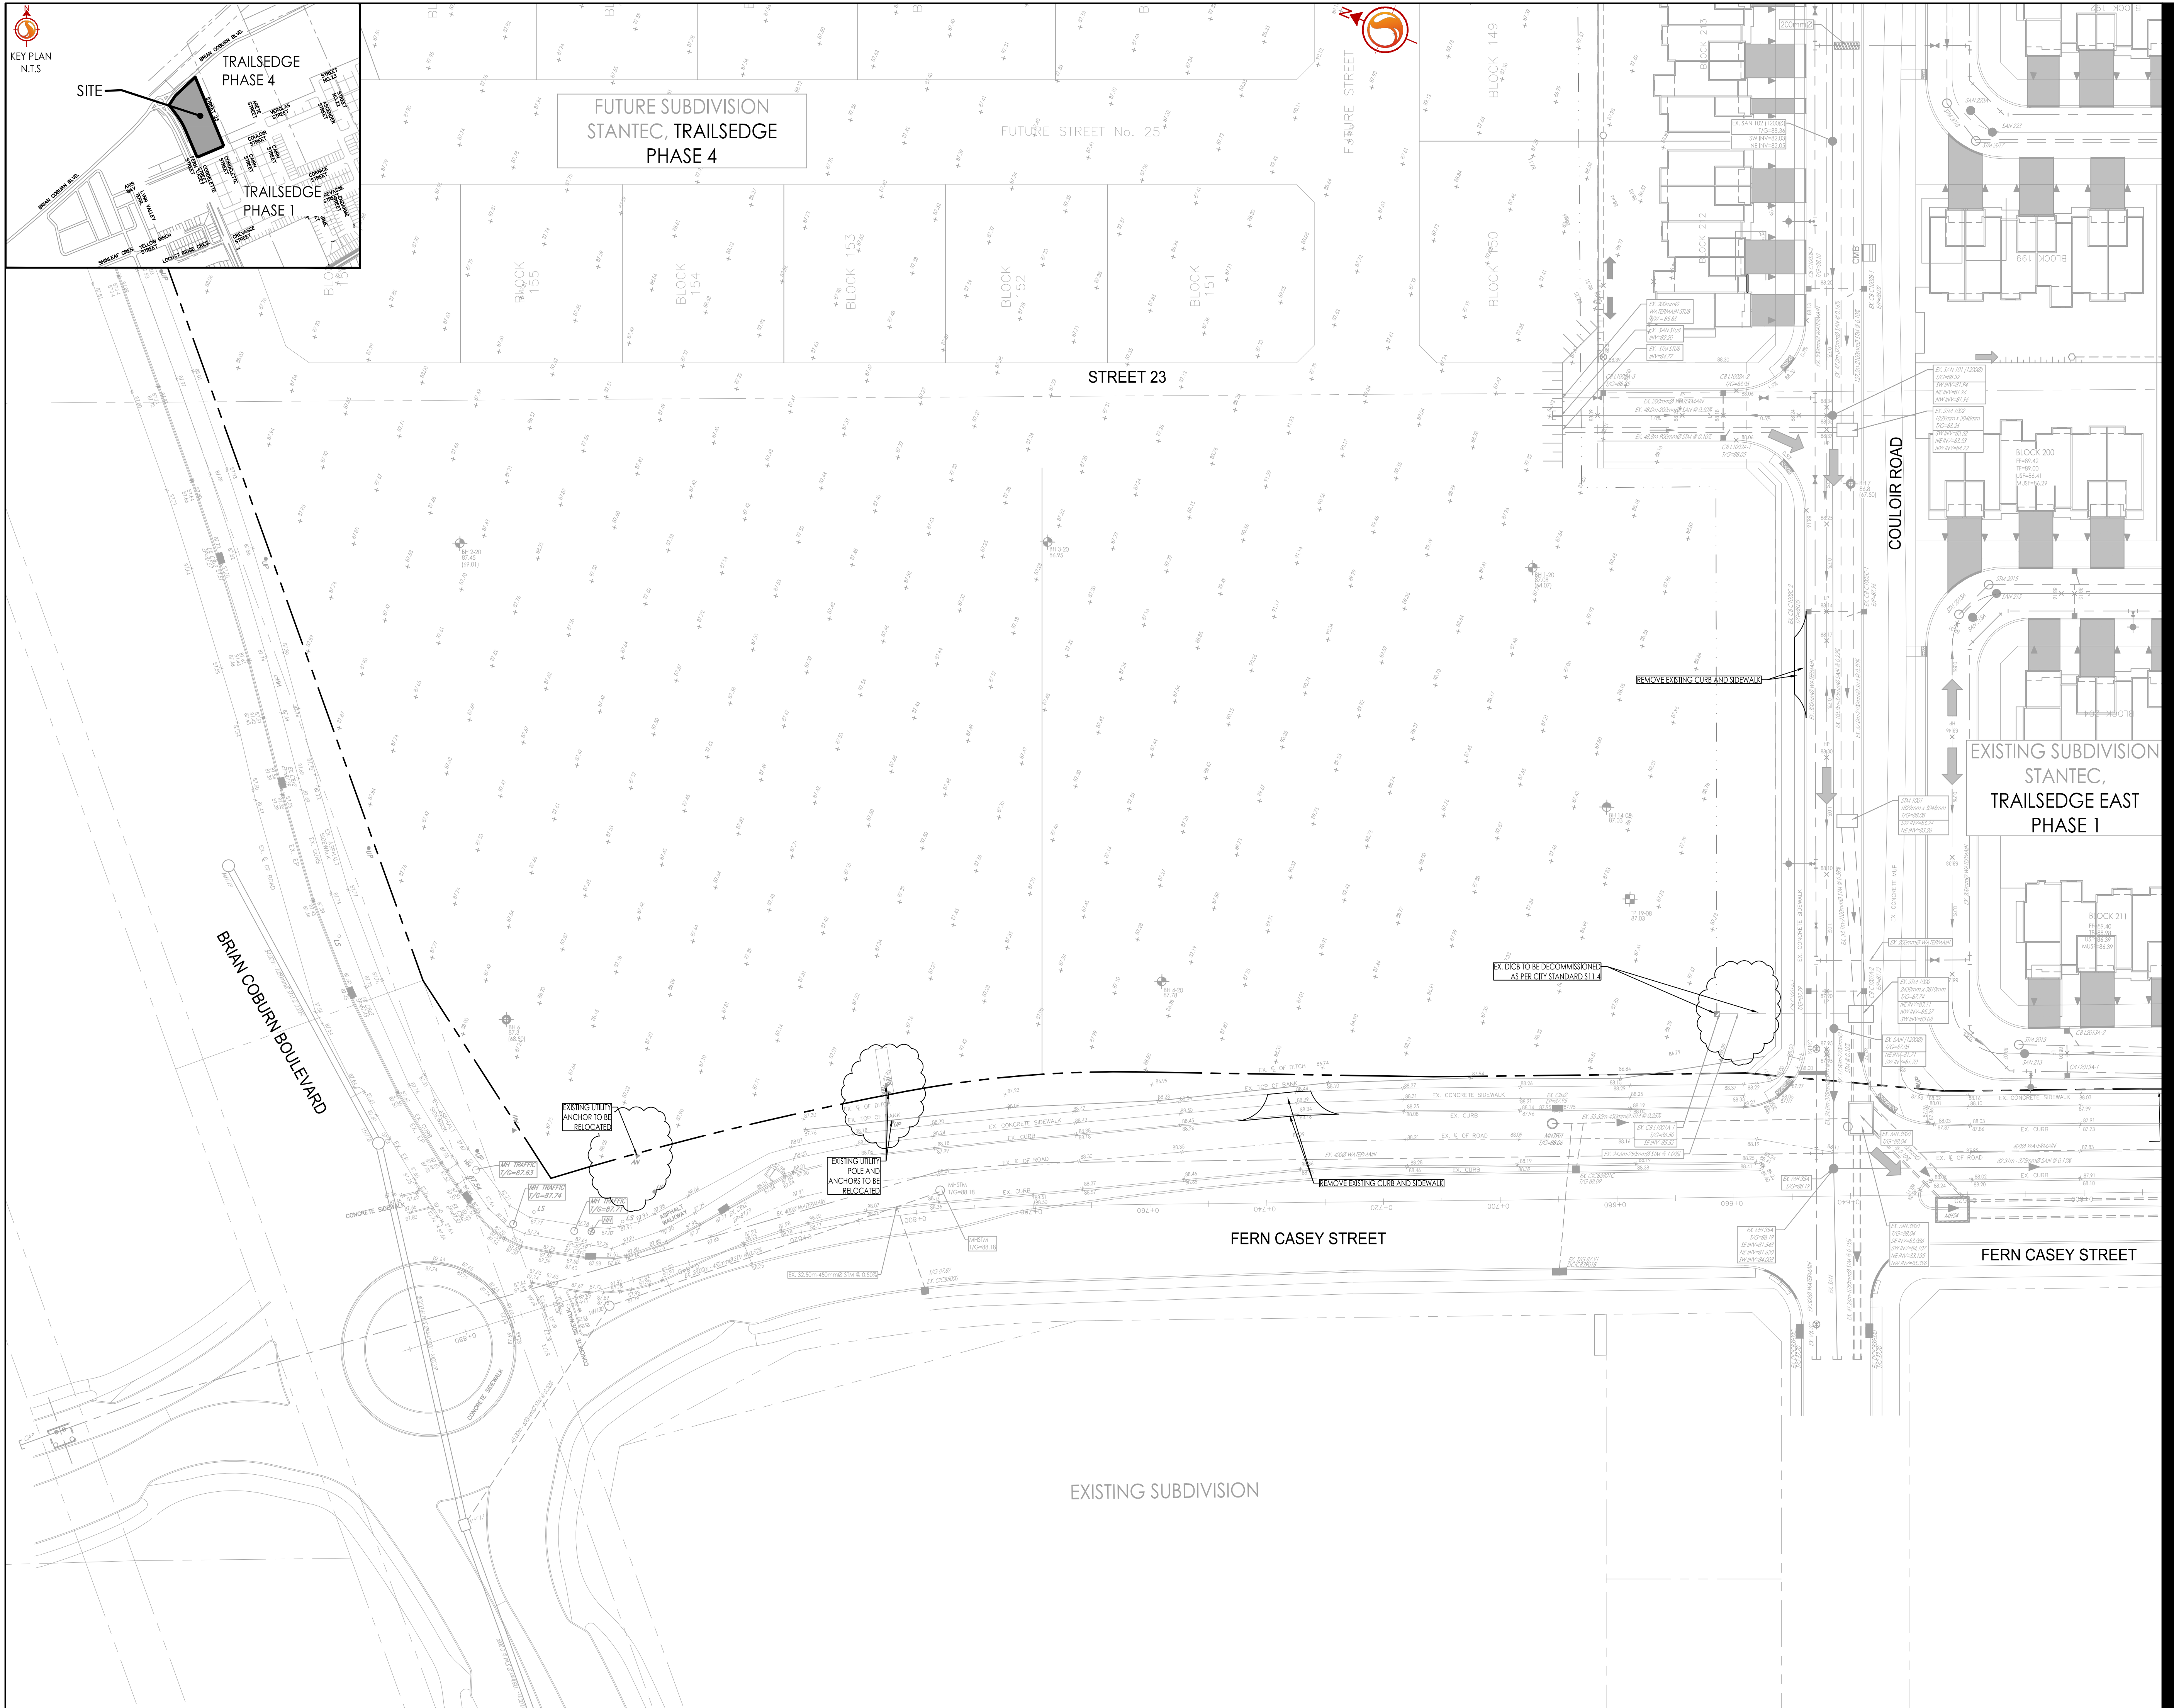



Stantec Consulting Ltd.
400 - 1331 Clyde Avenue
Ottawa ON
Tel. 613.722.4420
www.stantec.com

Copyright Reserved

The Contractor shall verify and be responsible for all dimensions. DO NOT scale the drawing - any errors or omissions shall be reported to Stantec without delay.
The Copyrights to all designs and drawings are the property of Stantec. Reproduction or use for any purpose other than that authorized by Stantec is forbidden.

Legend

- EXISTING WATERMAIN
- EXISTING VALVE AND VALVE BOX
- EXISTING VALVE CHAMBER
- EXISTING REDUCER
- EXISTING FIRE HYDRANT
- EXISTING SANITARY SEWER
- EXISTING STORM SEWER
- EXISTING CATCHBASIN MANHOLE
- EXISTING CATCHBASIN
- EXISTING SUBDRAIN CATCHBASIN
- EXISTING SWALE
- ORIGINAL GROUND ELEVATION

Revision	By	Appd.	YY.MM.DD	
1	ISSUED FOR SPA	JP	DT	2012.16

File Name:	JP	DT/SC	JP	2011.06
160401585-DB	Dwn.	Chkd.	Dgn.	YY.MM.DD

Permit-Seal

Client/Project

RICHCRAFT GROUP OF COMPANIES
2280 ST. LAURENT BLVD

PROPOSED RESIDENTIAL DEVELOPMENT
TRAILSEDGE BLOCK 193 & 194
OTTAWA, ON

Title

EXISTING CONDITIONS
AND REMOVALS PLAN

Project No.
160401585

Scale
1:500

Drawing No.
Sheet

Revision
Revision

EX-1

2 of 11

1

DWG# XXXXX