



The Contractor shall verify and be responsible for all dimensions, DO NOT scale the drawing - any errors or omissions shall be reported to Stantec without delay.

The Copyrights to all designs and drawings are the property of Stantec. Reproduction or use for any purpose other than that authorized by Stantec is forbidden.

ORIGINAL GROUND ELEVATION
 PROPOSED ELEVATION
 PROPOSED LOT CORNER ELEVATION
 EXISTING ELEVATION AT LOT CORNER
 FLOW DIRECTION AND GRADE
 FINISHED FIRST FLOOR ELEVATION
 UNDERSIDE OF FOOTING ELEVATION
 TOP OF FOUNDATION WALL ELEVATION
 DIRECTION OF OVERLAND FLOW
 PROPOSED VALVE BOX
 PROPOSED VALVE CHAMBER
 PROPOSED FIRE HYDRANT
 PROPOSED SANITARY SEWER MANHOLE
 PROPOSED STORM SEWER MANHOLE
 PROPOSED CATCHBASIN MANHOLE
 PROPOSED CATCH-BASIN
 PROPOSED DERESSED CURB LOCATION
 PROPOSED BARRIER CURB
 OVERLAND SPILL LOCATION
 100% PONDING LIMITS


1. MAINTENANCE HOLES LOCATED IN PONDING AREAS SHALL HAVE WATER TIGHT FRAME AND COVERS AS PER CITY STANDARD S24, S24.1 AND S25.

File Name: 160401585-DB	JP	DT/SG	JP	20.11.06
	Dwn.	Chkd.	Dsgn.	YY.MM.DD

Client/Project

RICHCRAFT GROUP OF COMPANIES
2280 ST. LAURENT BLVD
PROPOSED RESIDENTIAL DEVELOPMENT
TRAILSEDGE BLOCK 193 & 194
OTTAWA, ON

Project No.	Scale
160401585	
Drawing No.	Sheet
	Revision

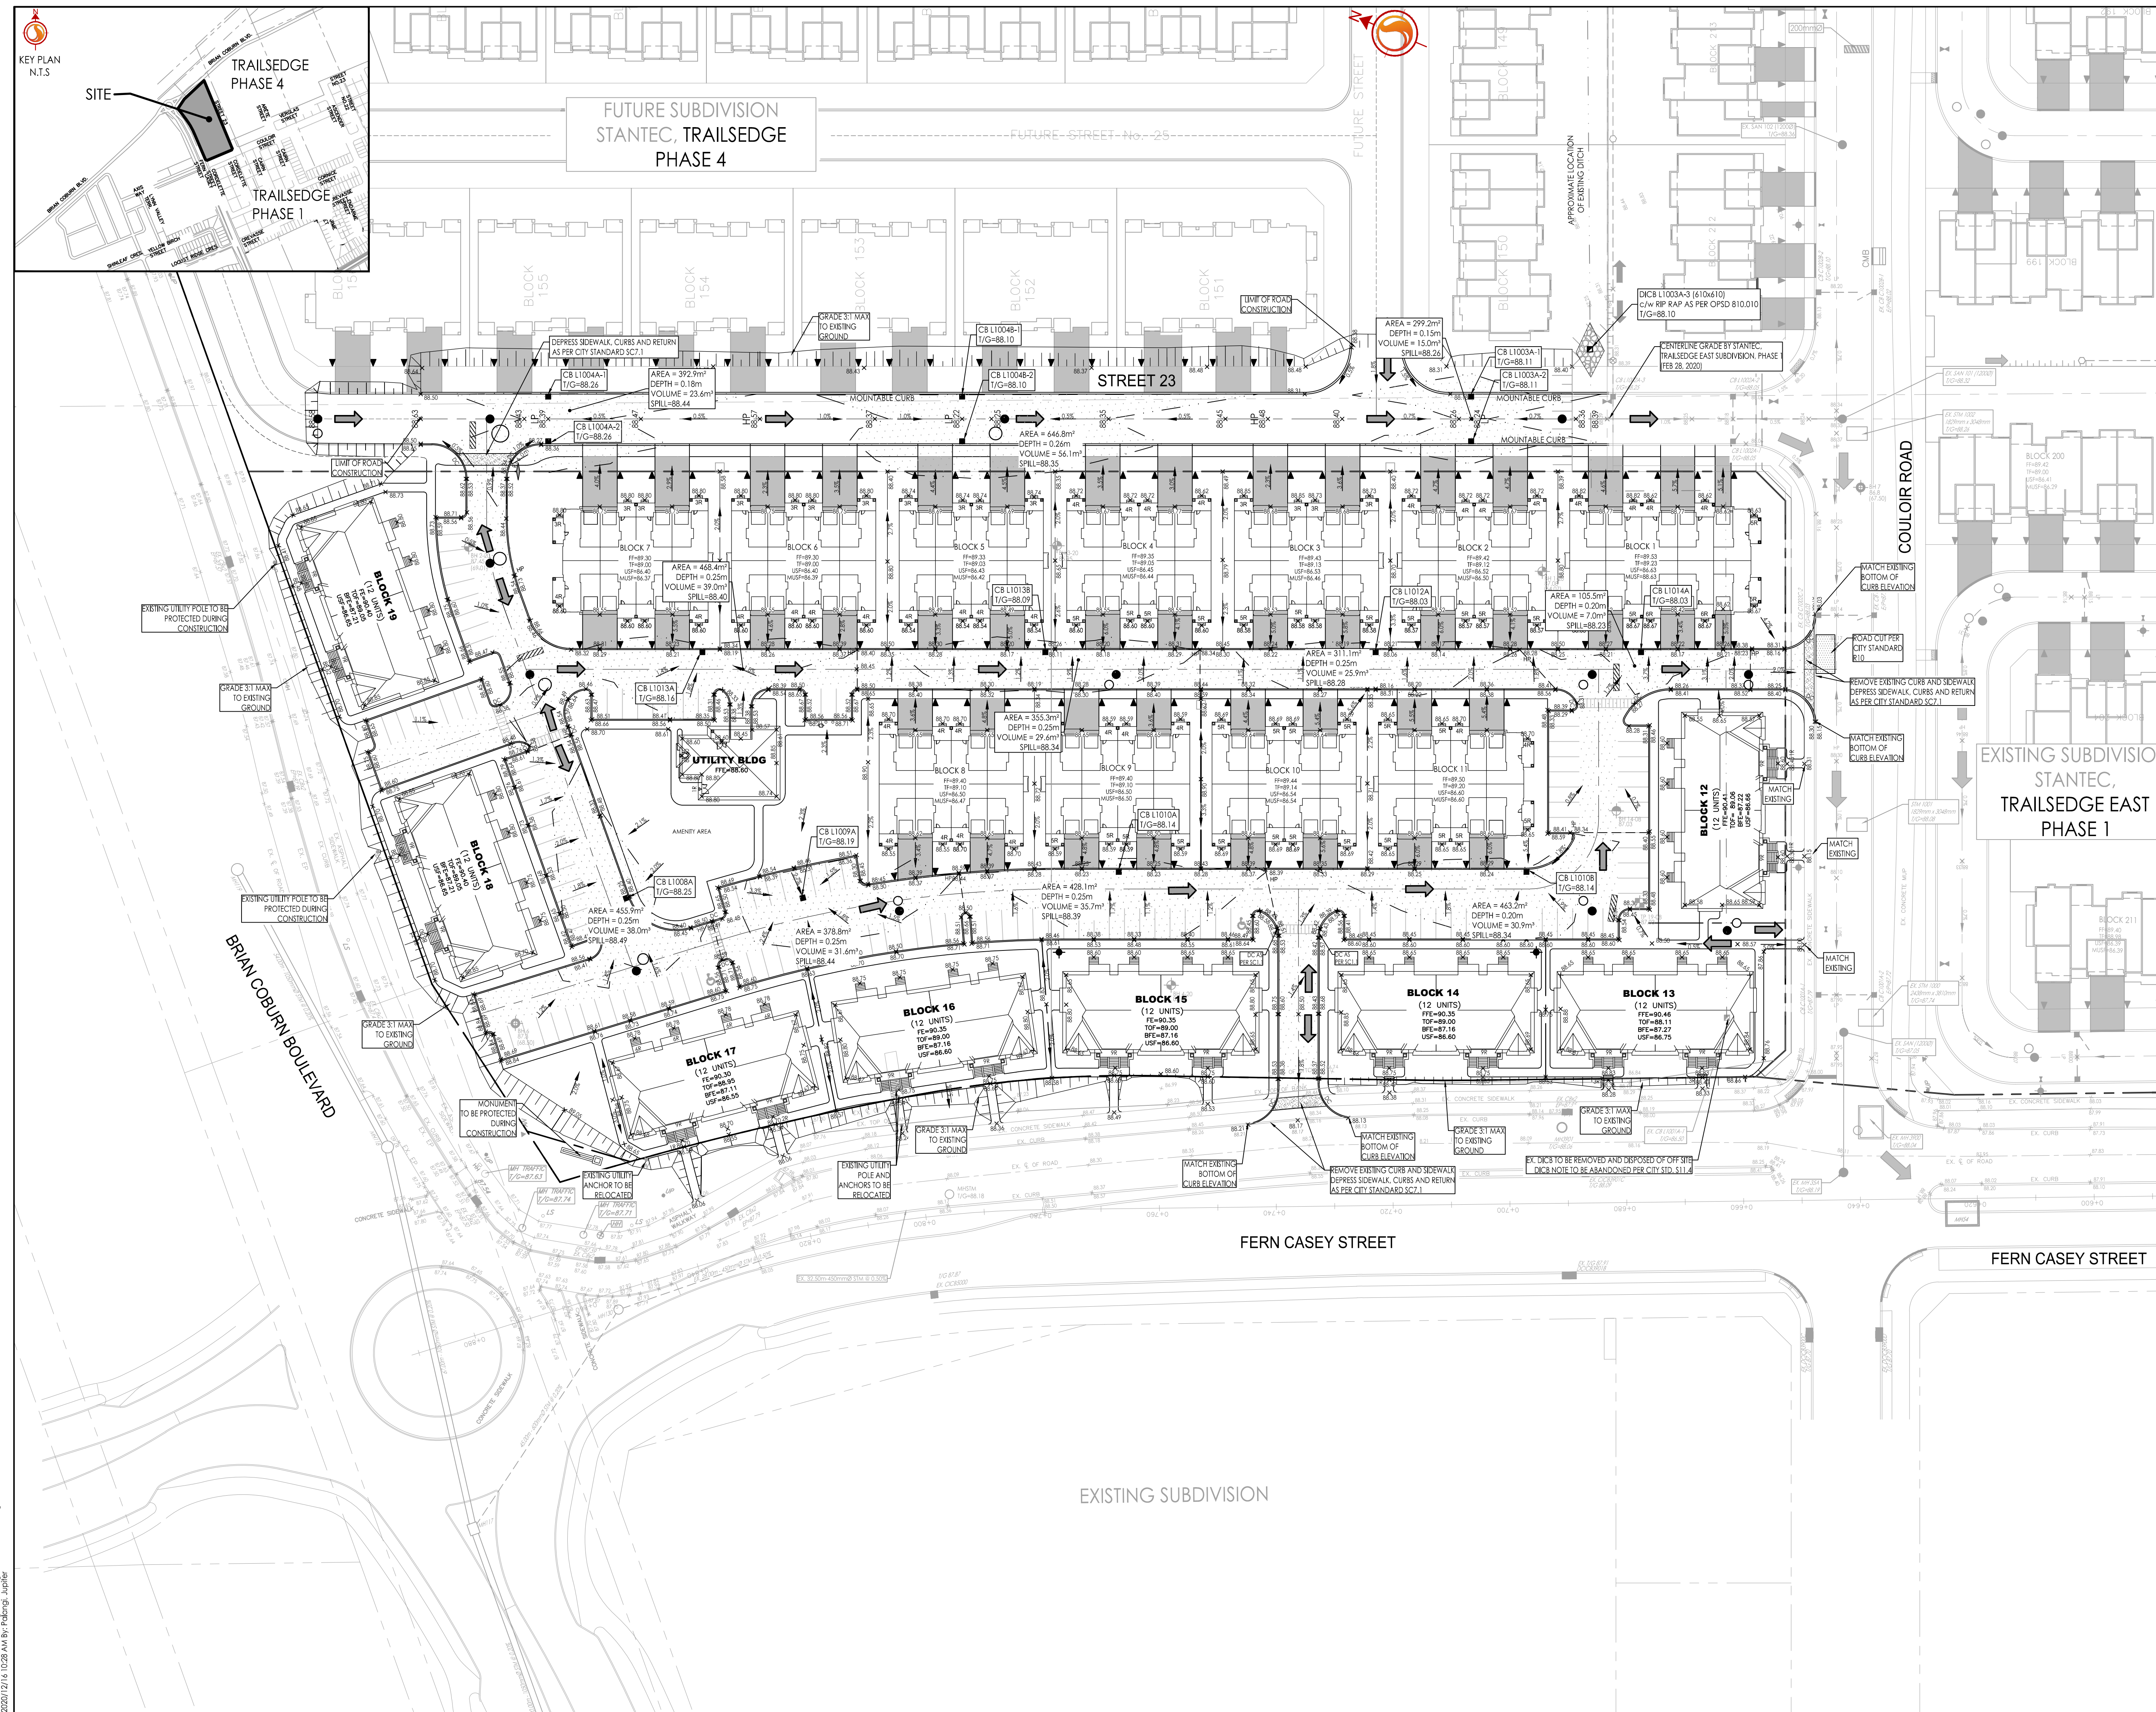

w:\active\160401585\design\drawing\160401585-DB.dwg
2020/12/16 10:28 AM Ry: Palencia Junior